
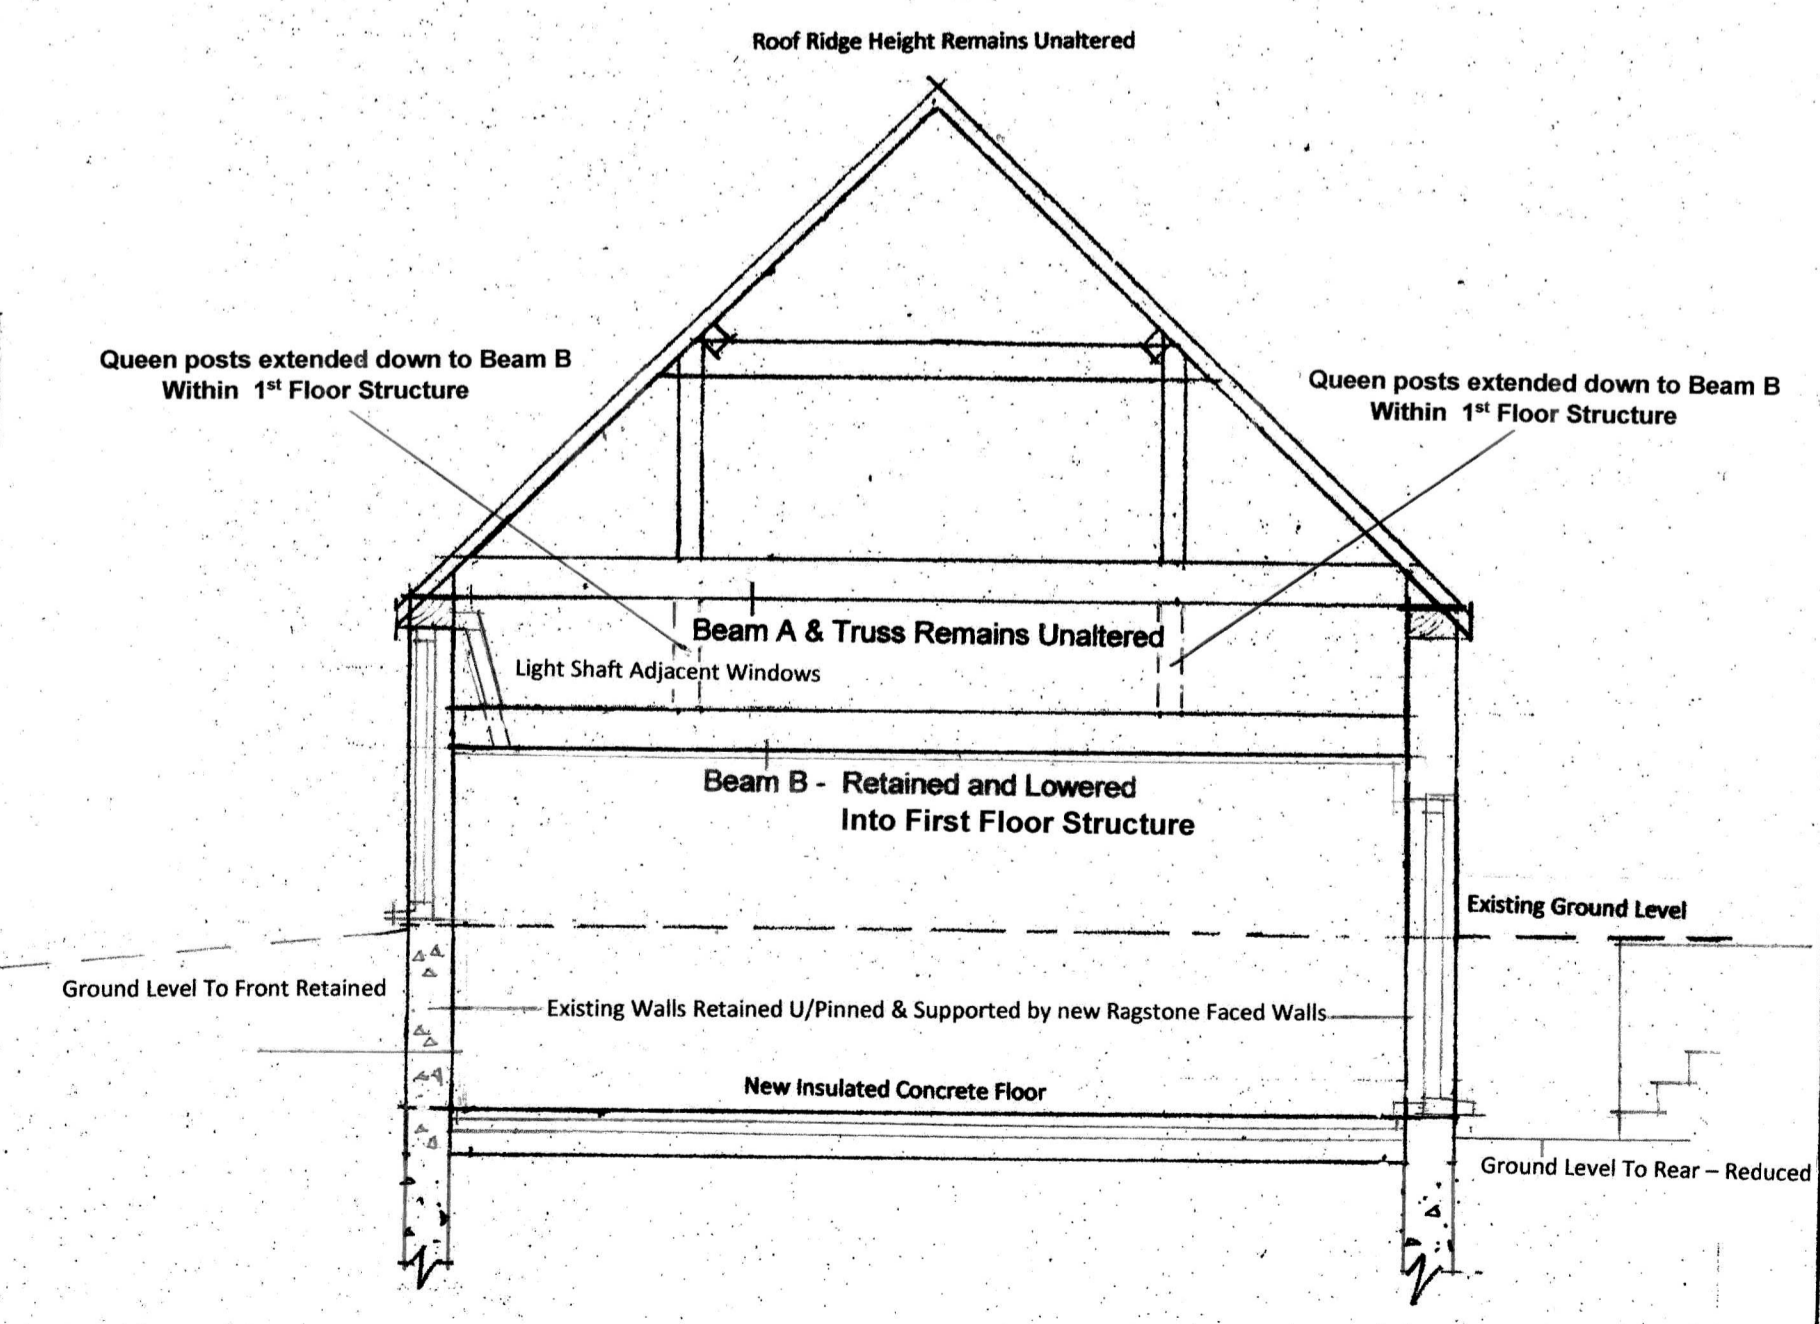
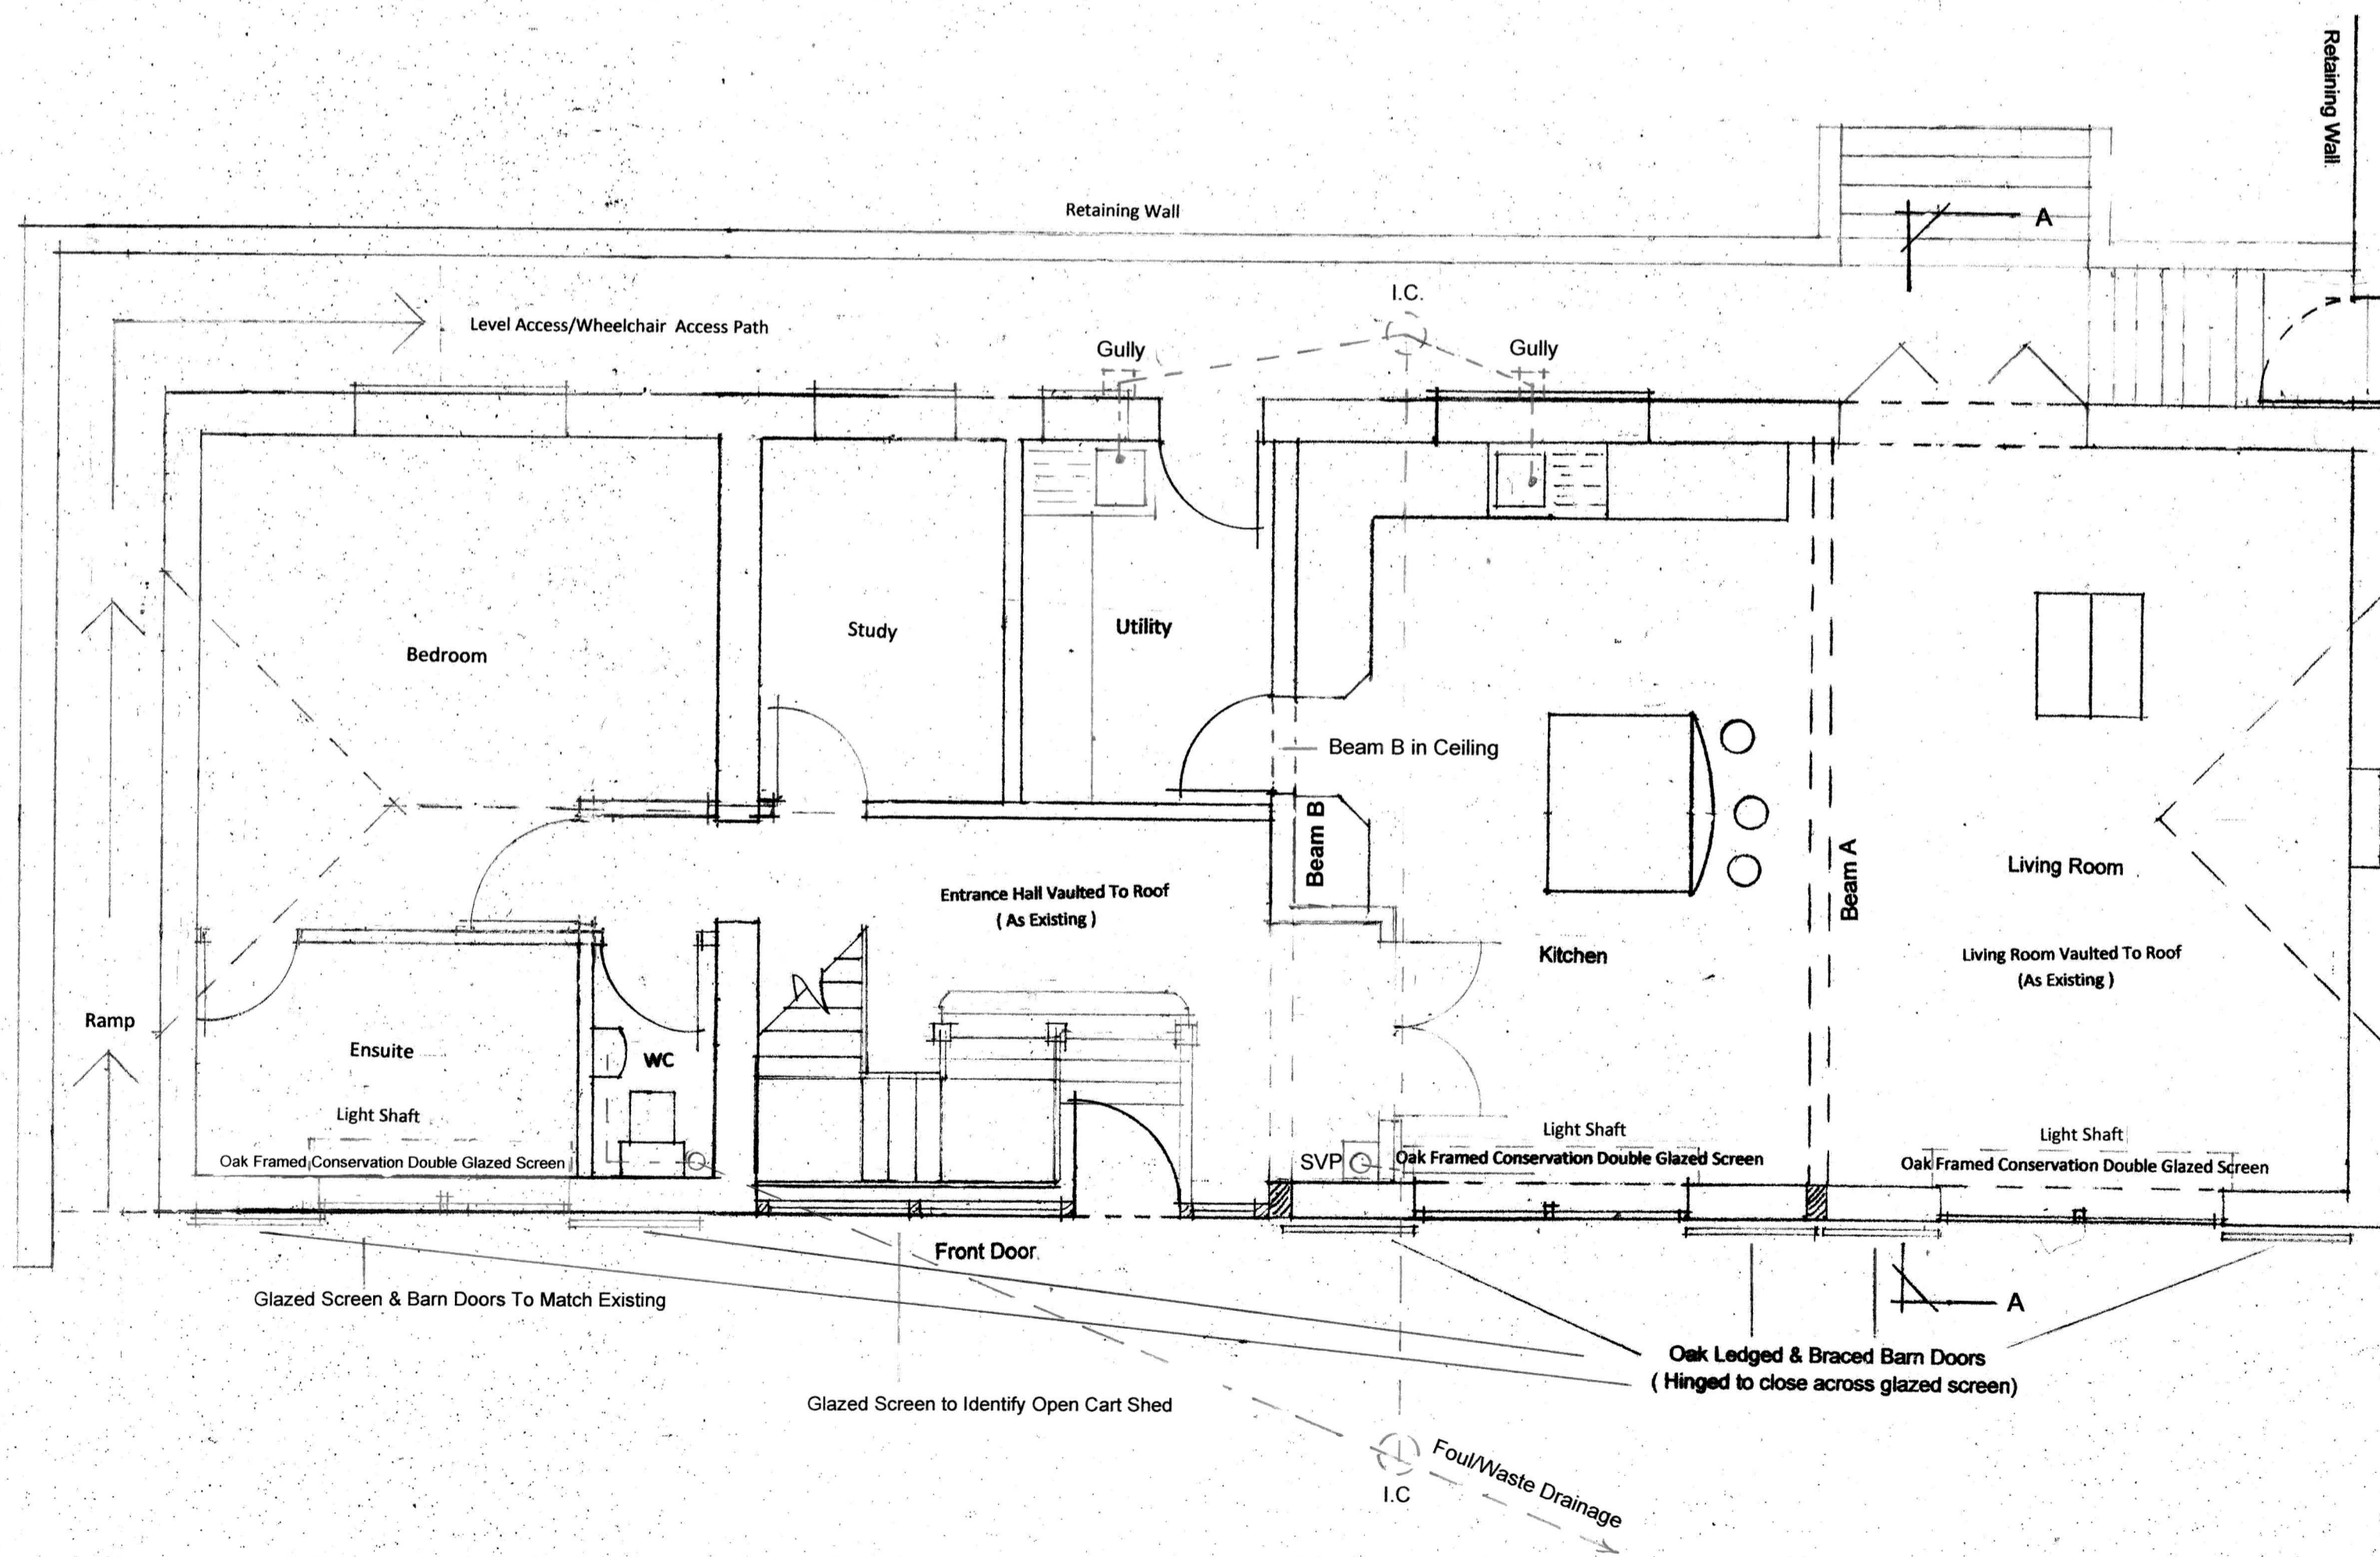


NOTES:  
All dimensions must be checked on site and not scaled from this drawing.

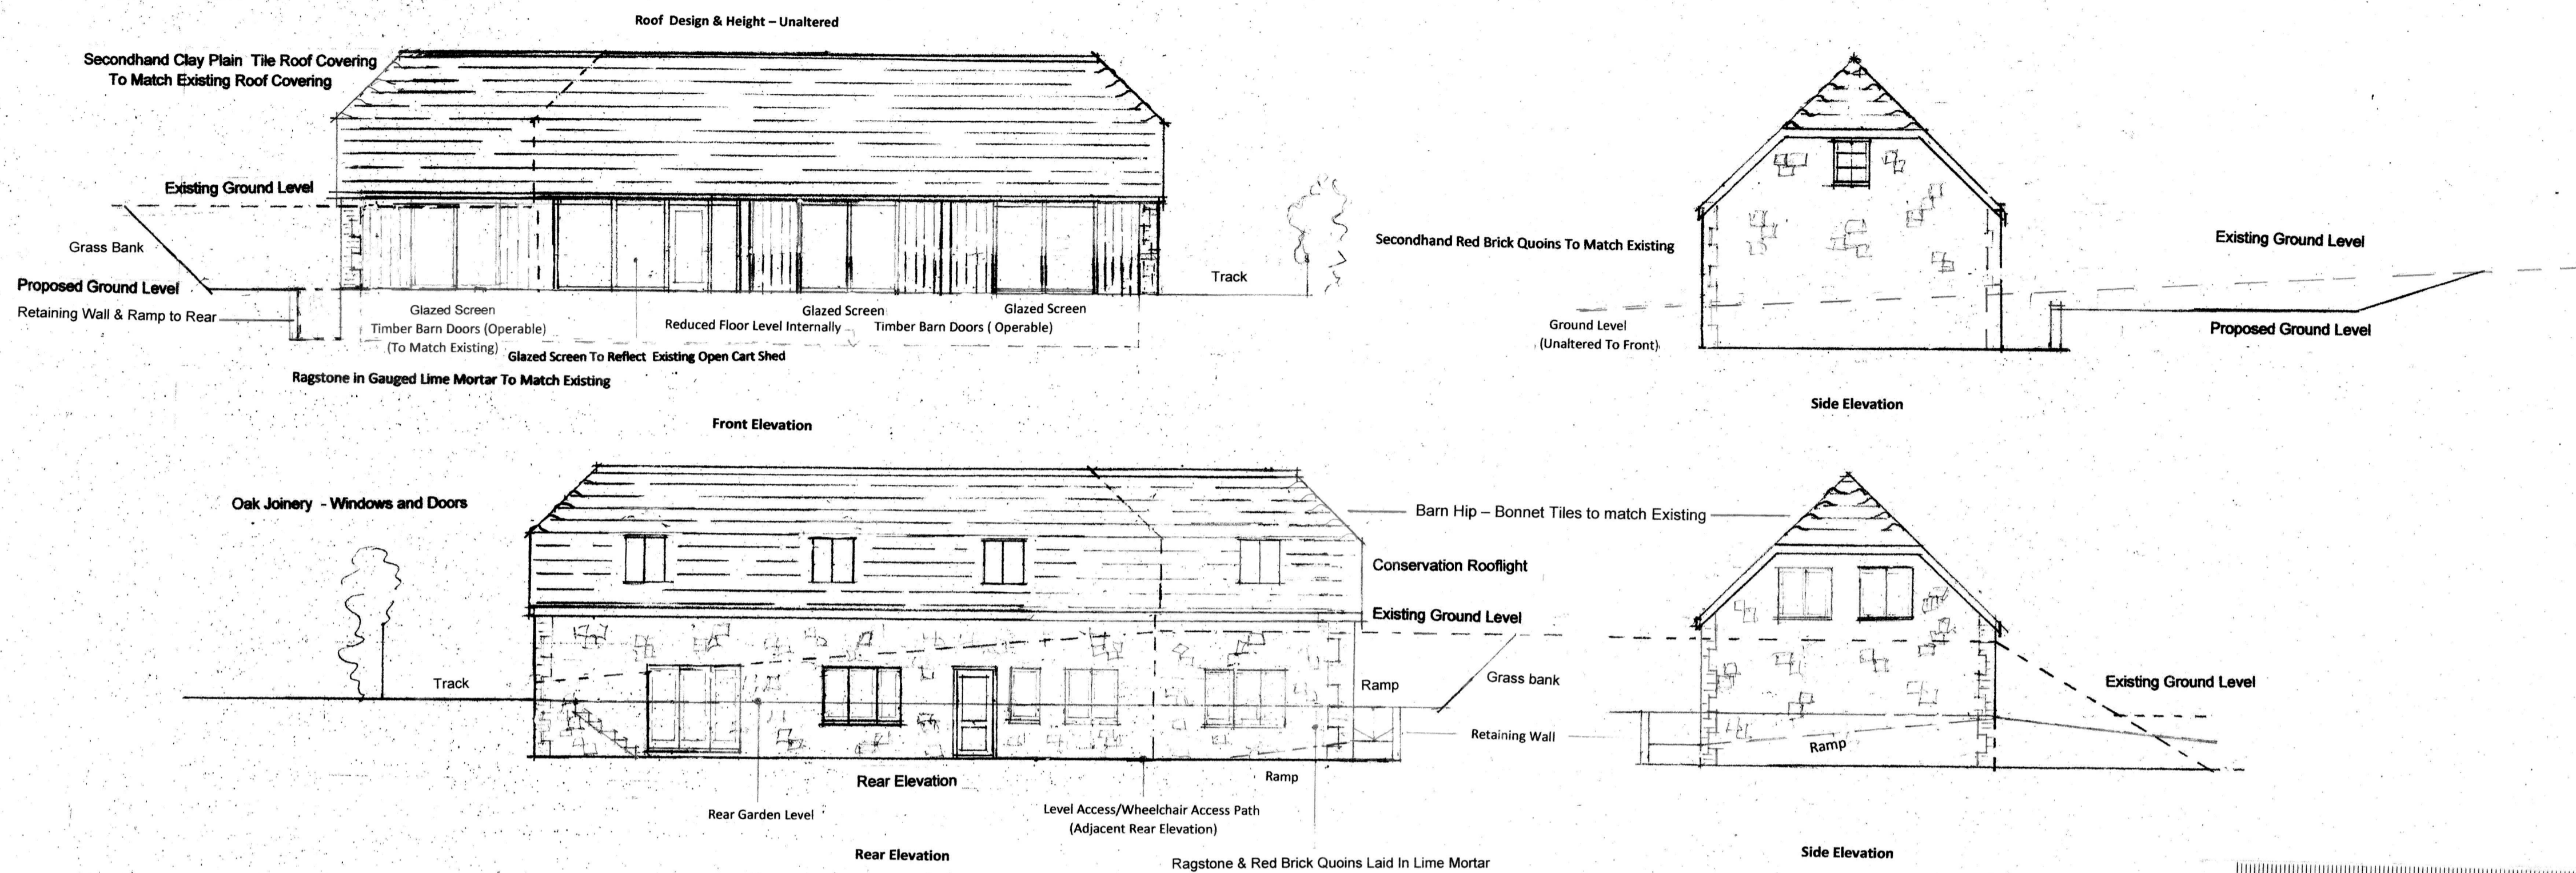

A	Date	Revisions

© copyright  
**Sonnex Surveying Ltd**  
33 High Street  
Sevenoaks  
Kent  
TN13 1JD

Client  
Mr & Mrs A Petry

Job Title  
Dry Hill Farm  
Sundridge  
Nr Sevenoaks  
Kent  
TN14 6AA

Drawing Title  
Conversion of Disused Existing Detached Barn to Residential Use.  
Elevations & Plans - Proposed  
Section A-A - Proposed  
Ground Levels - Sections

Scale  
1:100 & 1:50

Date July 2020  
Drawn by RPBS

Drg No.  
SS/201526/2 /Rev 3