

FARM FIELD

PLOT GH5

POST+RAIL FENCE

EXISTING HEDGE

9ft (2743)mm HIGH

PATH TO FARM FIELD
NO RIGHT OF WAY




PROPOSED GREENHOUSE

WIDTH 2602mm 8ft 6

LENGTH 3252mm 10ft 8


HEIGHT 3048mm 10ft 1

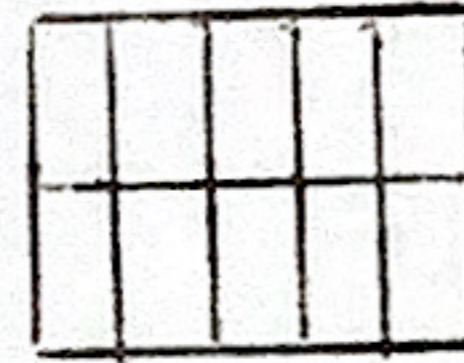


EXISTING OIL TANK
BUNDLED AND FIRE PROOFED



EXISTING SHED

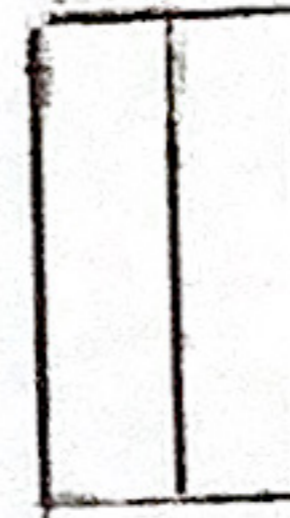

EXISTING HOUSE+GARAGE

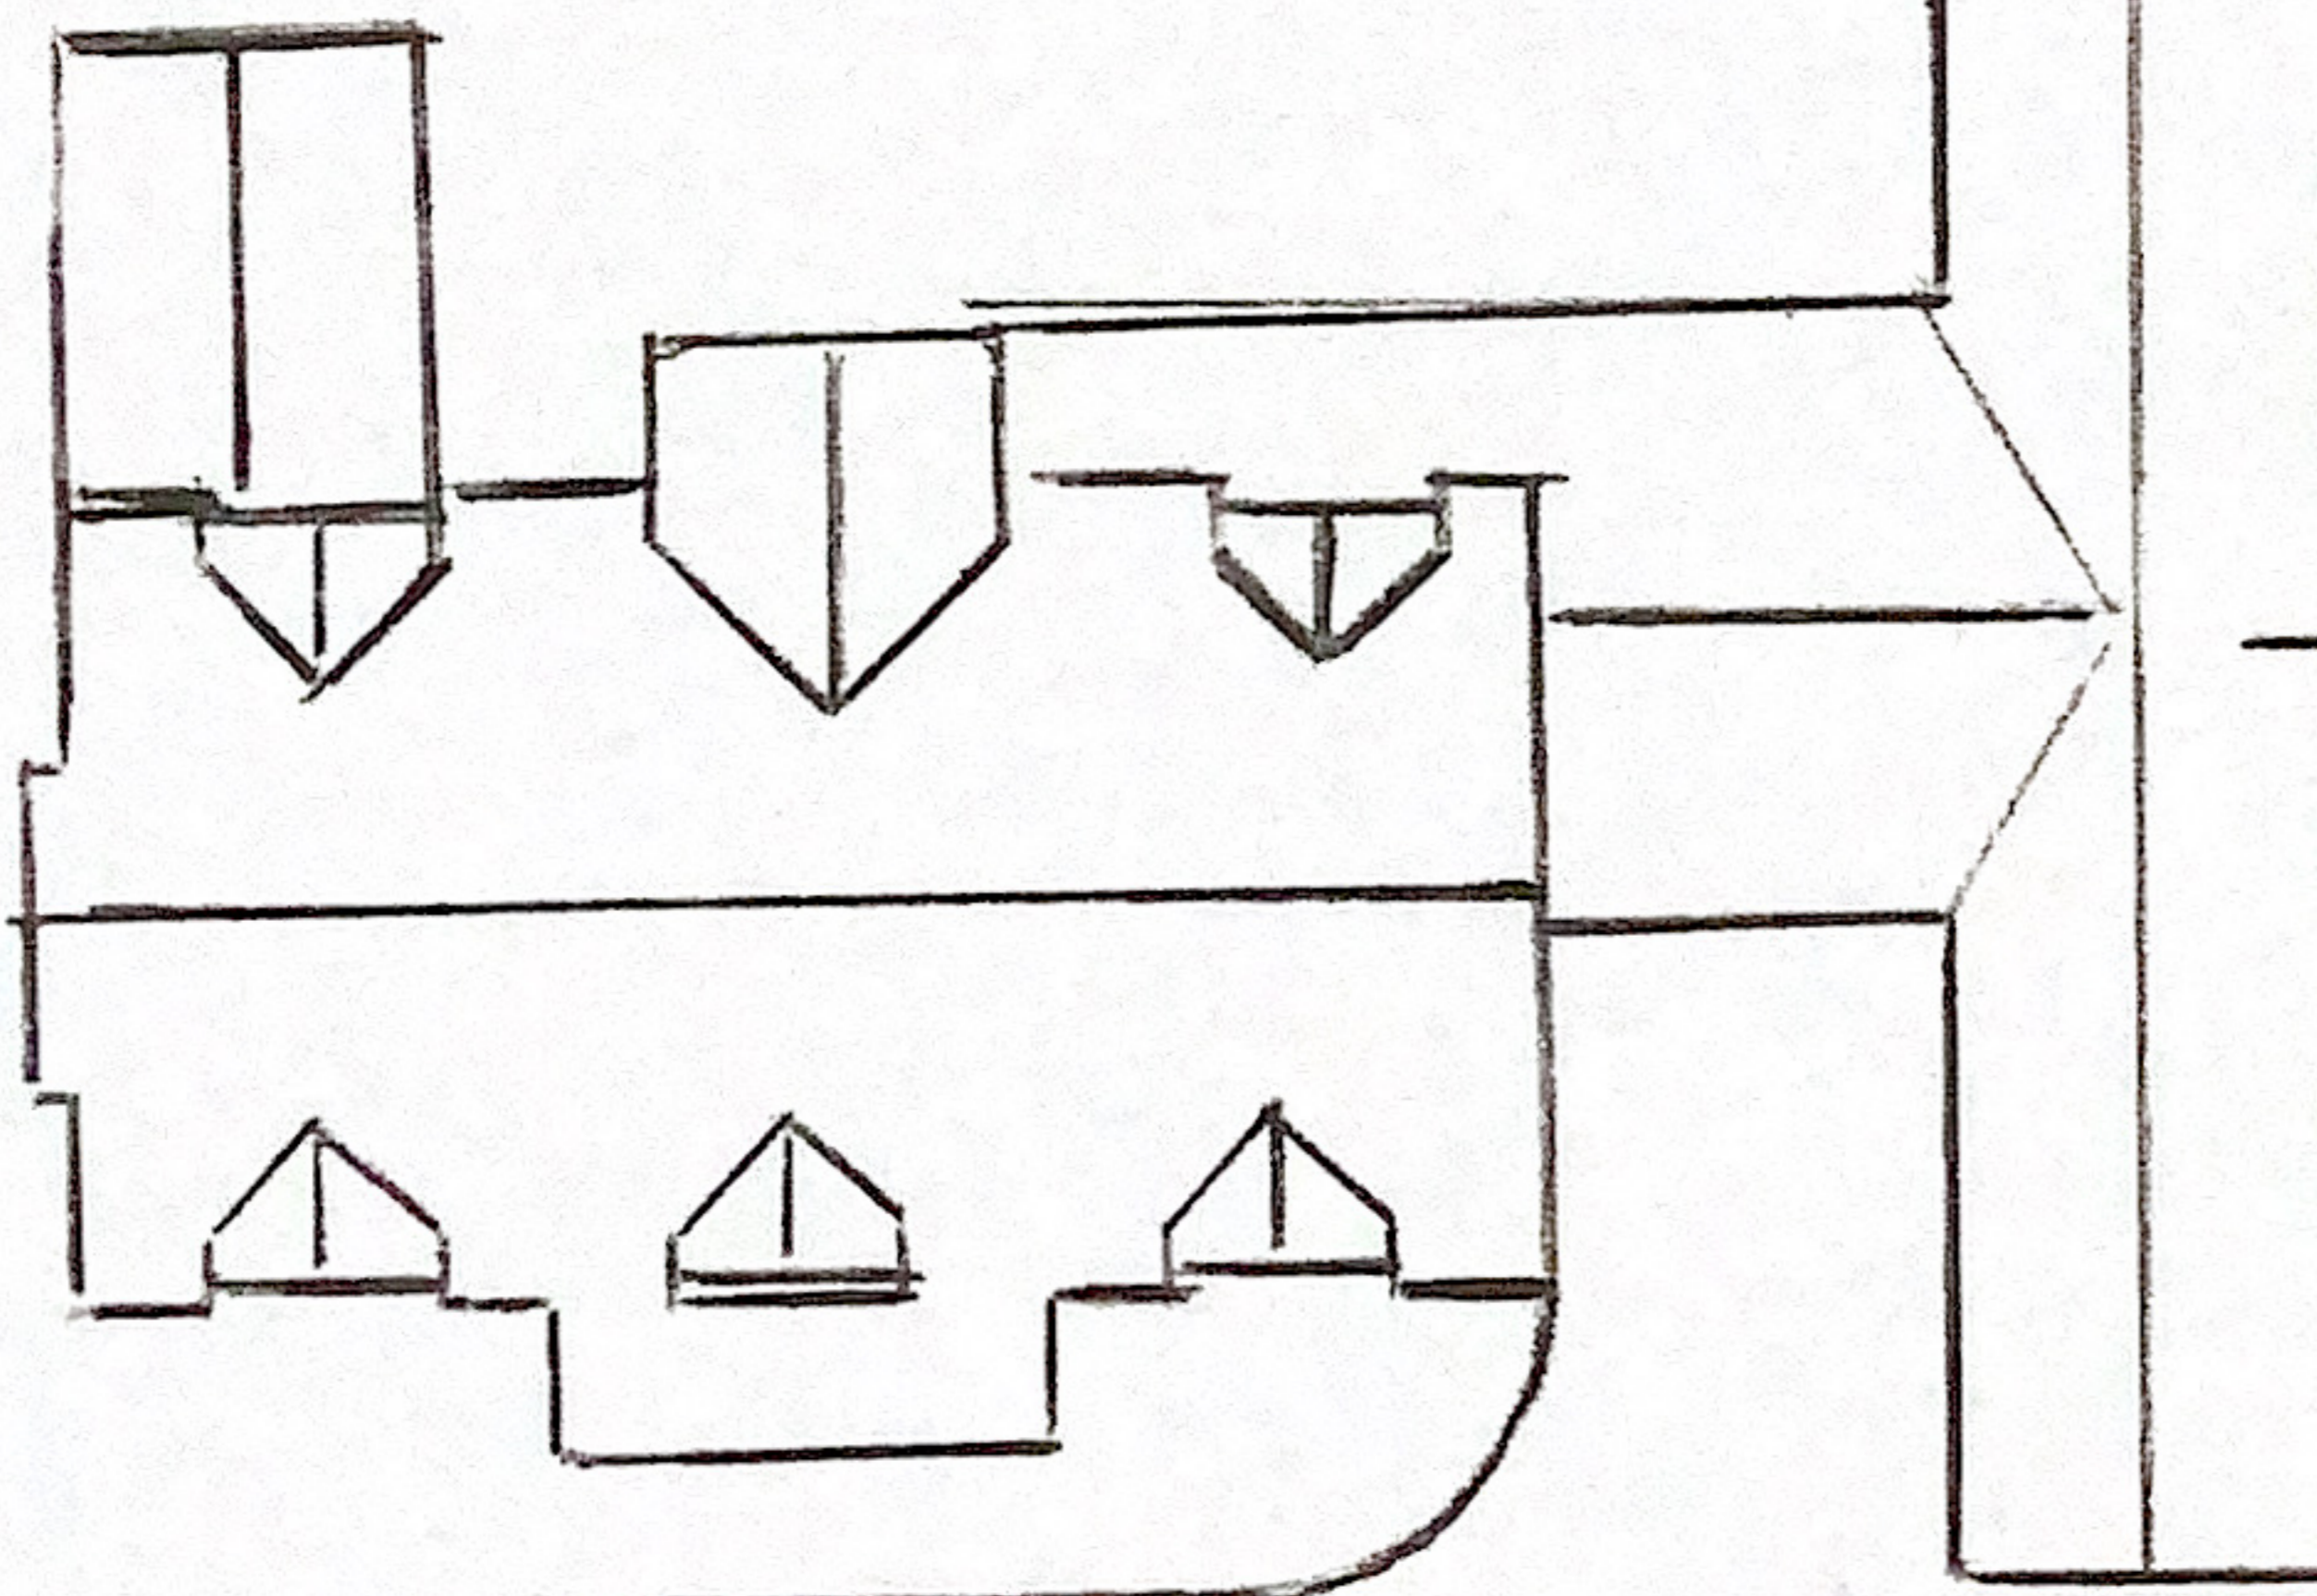

PARKING

EXISTING HEDGE

EXISTING HEDGE



SCALE 1/200

THE STREET