

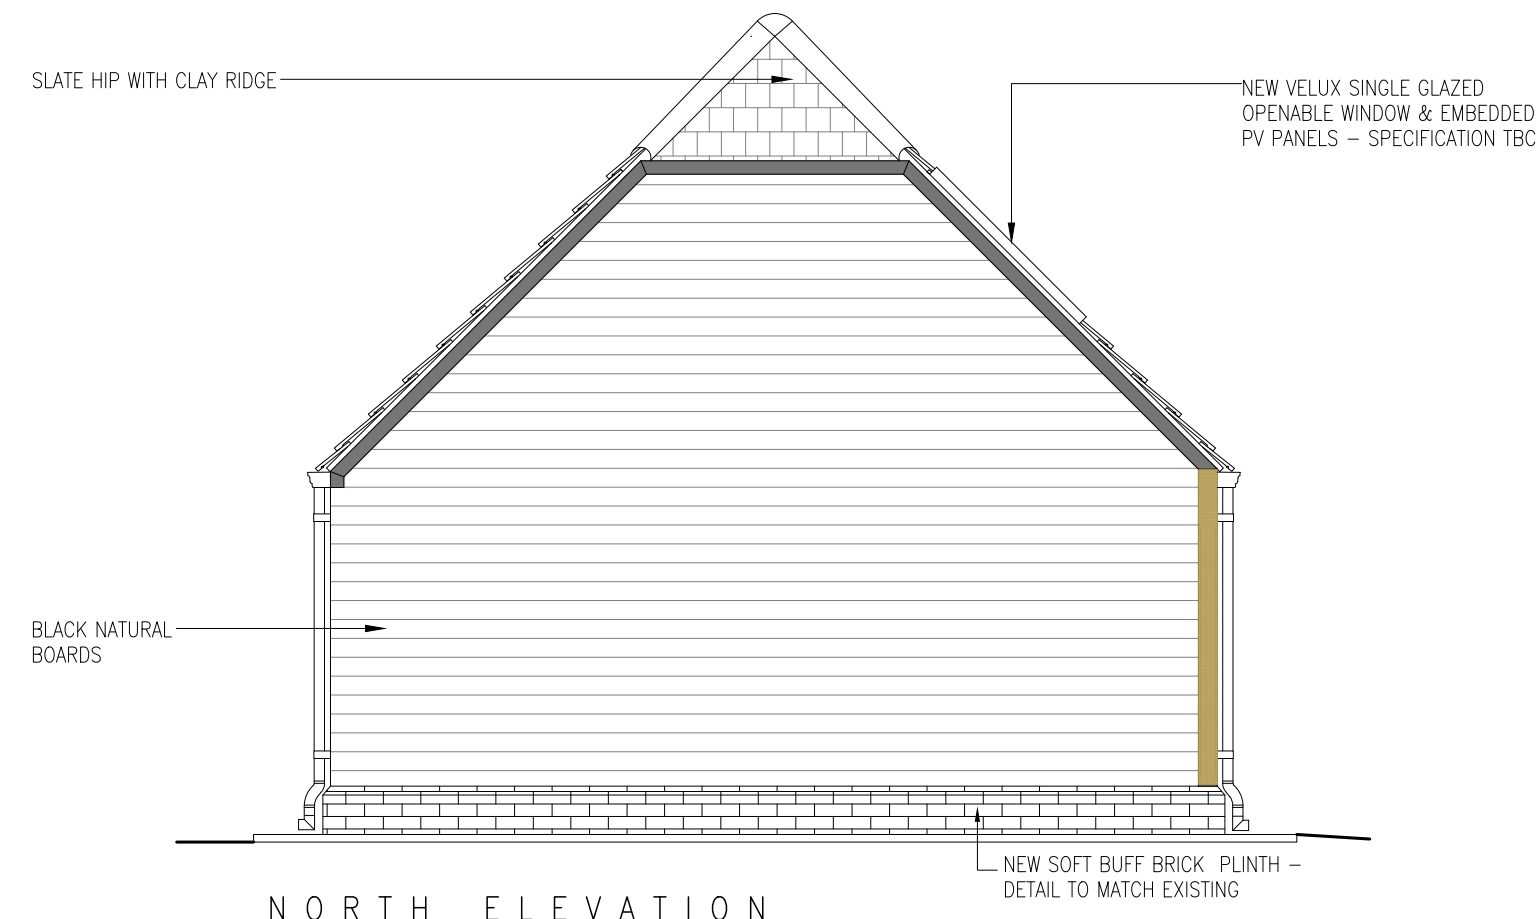


MEZZANINE LEVEL

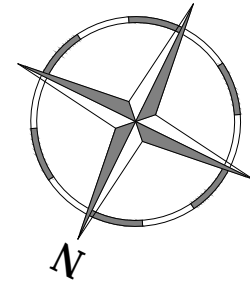


NORTH ELEVATION

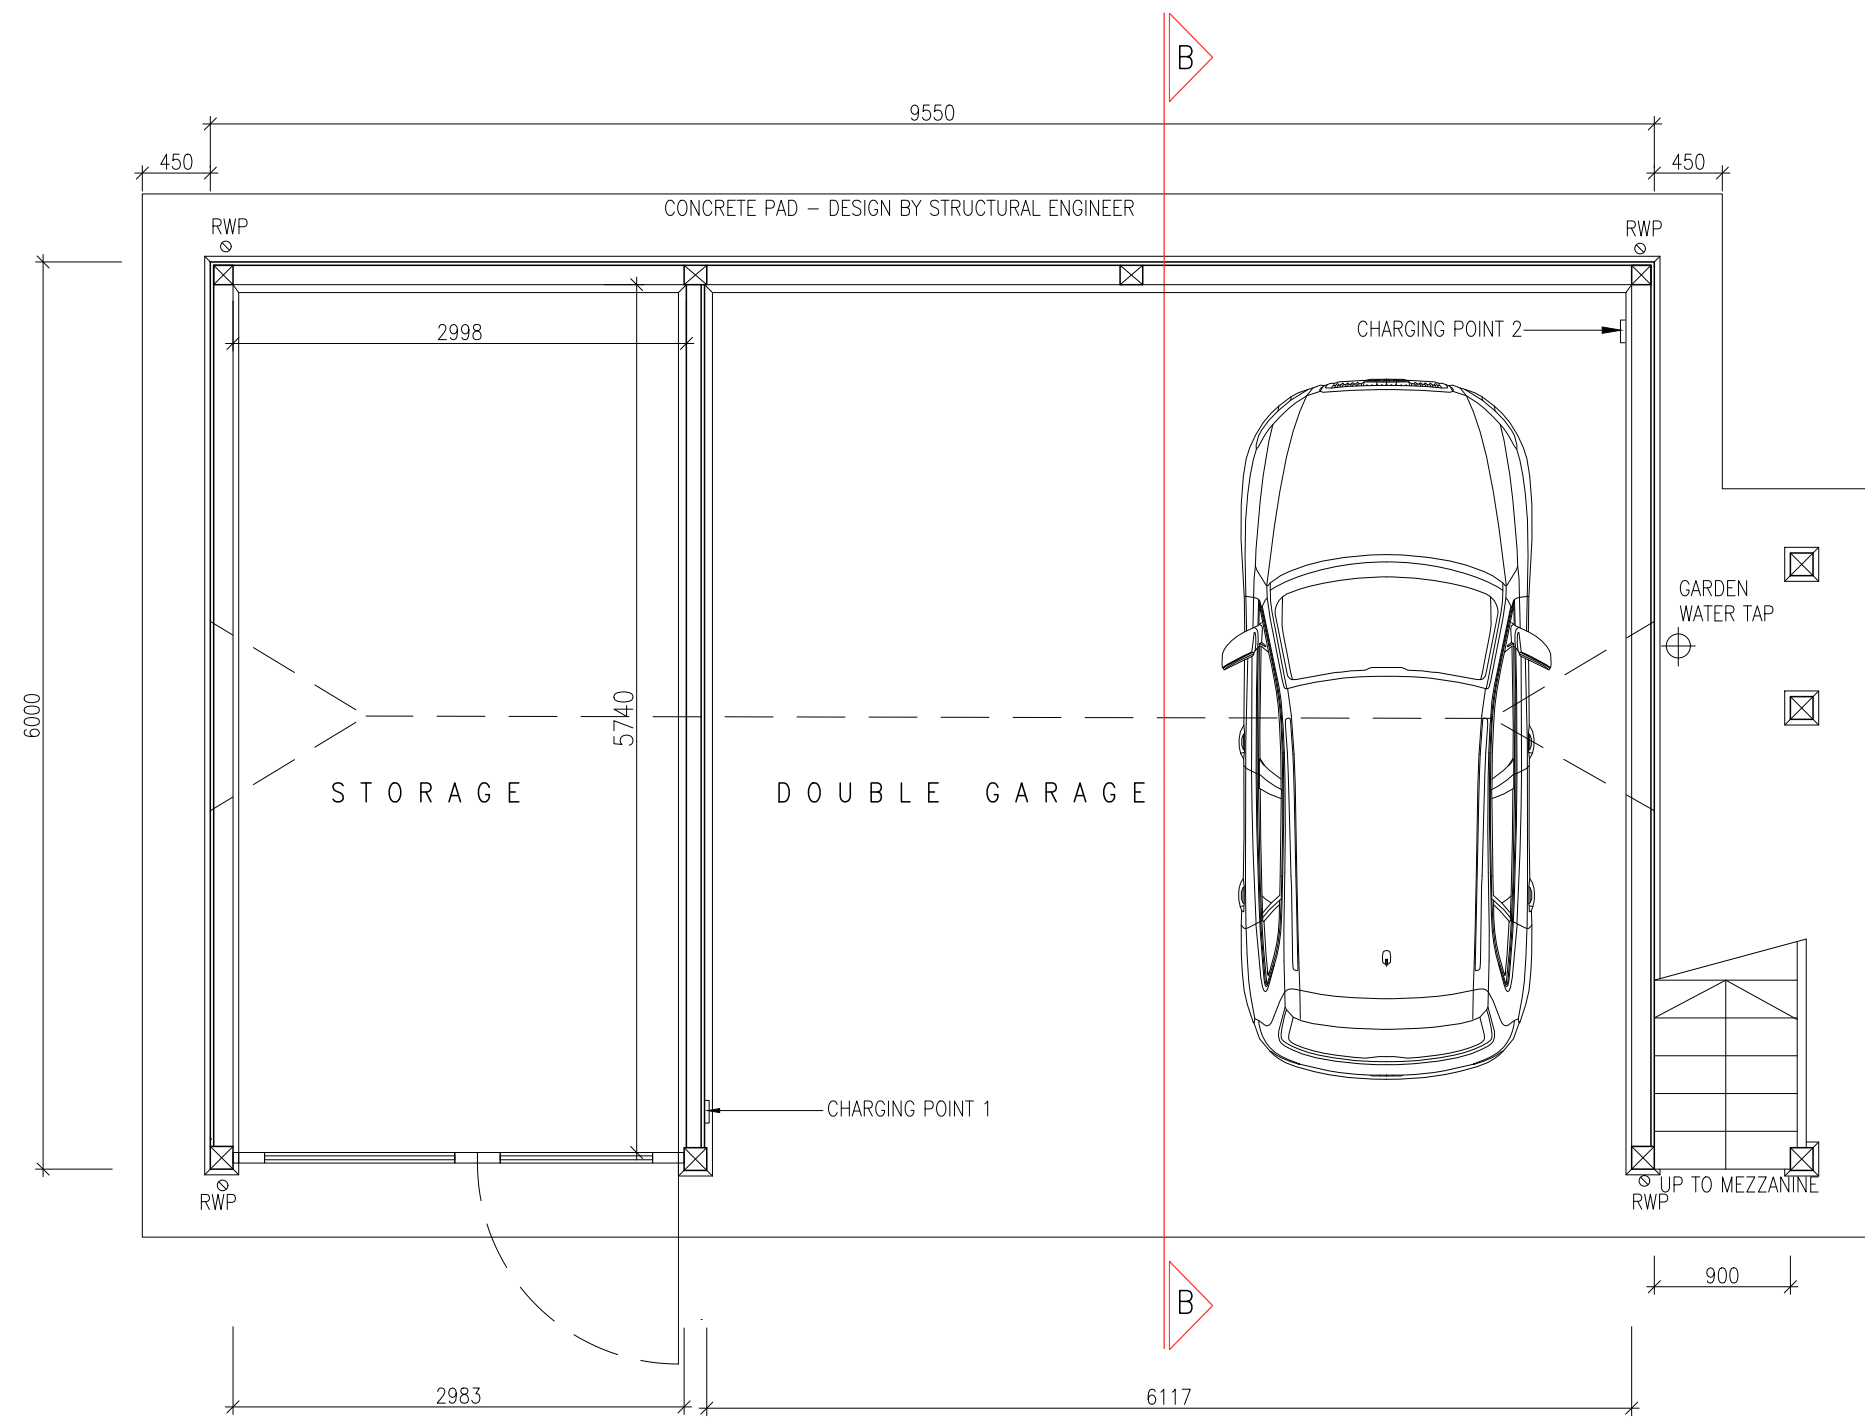


GROUND FLOOR PLAN



NORTH EAST ELEVATION

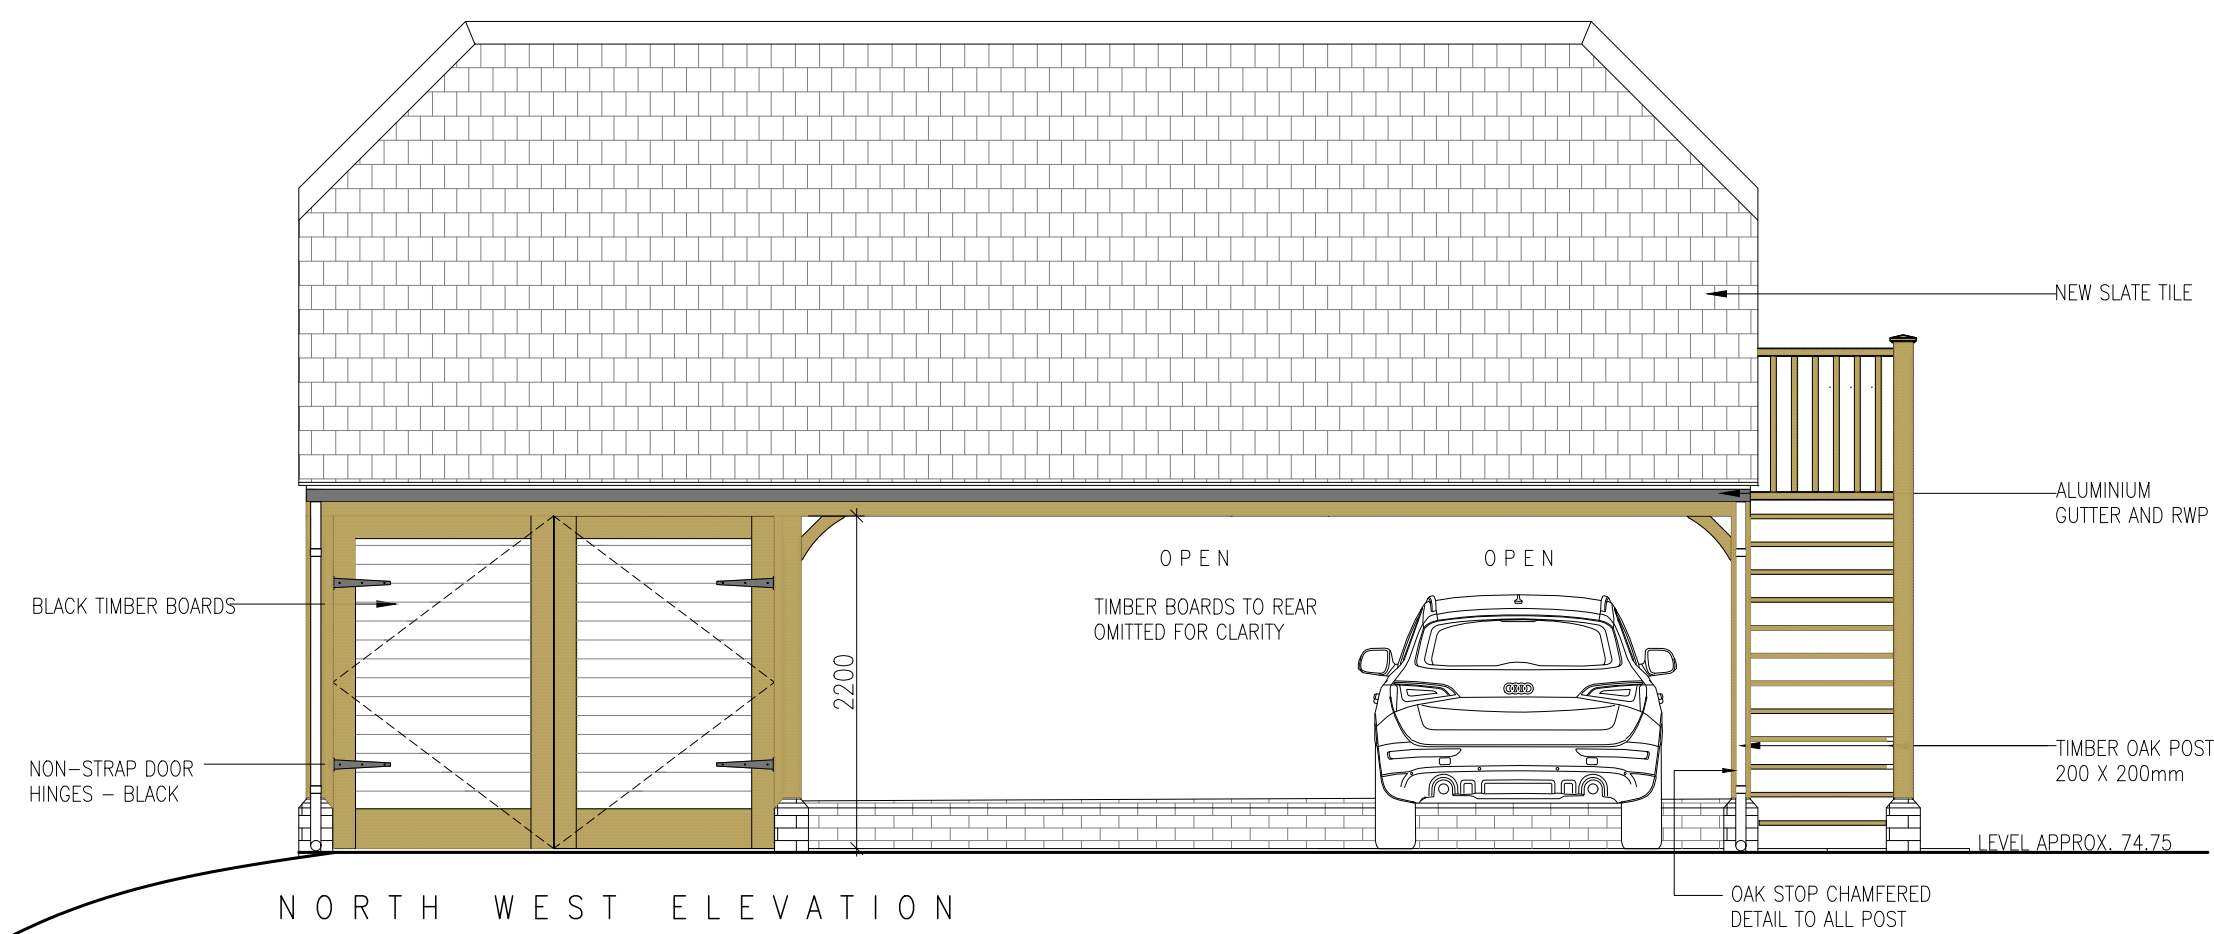

NORTH WEST ELEVATION

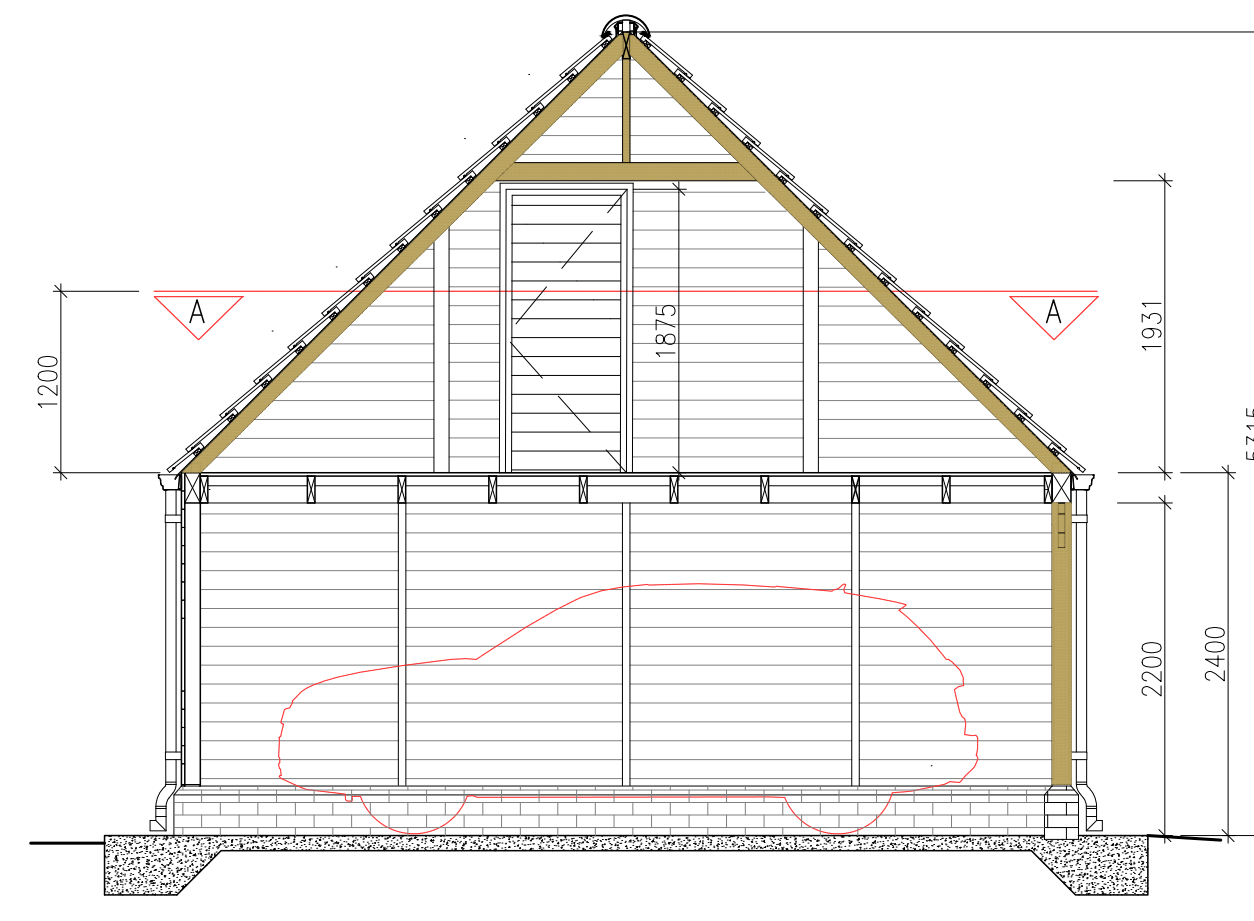


SECTION B-B



NEW SOFT BUFF BRICK BASE WITH PLINTH BRICK - DETAIL TO MATCH EXISTING

BOUNDARY

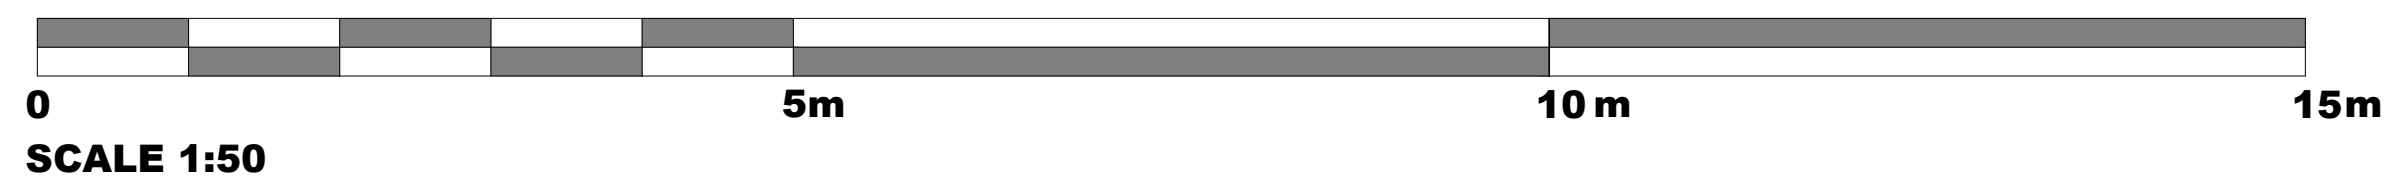

REVISION	DATE	PURPOSE	DRAWN
C	14/08/21	ISSUED TO LOCAL AUTHORITY	VP
B	05/02/21	ISSUED FOR COMMENTS	VP
A	29/01/21	ISSUED FOR INFORMATION	VP

CLIENT MR & MRS ENTWISTLE
 PROJECT THE ELMS, GEDDING HILL IP30 0QX
 TITLE PROPOSED DOUBLE GARAGE & STORAGE

SCALE	1:50@A1
DATE	JAN 21
DRAWN	VP
CHECKED	APP

SKK DESIGN

INTERIOR, ARCHITECTURAL & RETAIL DESIGN

The Mill
 Stortford Road
 Hatfield Heath
 CM22 7DL

Tel: 01279 873010
 www.skkdesign.com