


EXISTING SITE PLAN 1.200

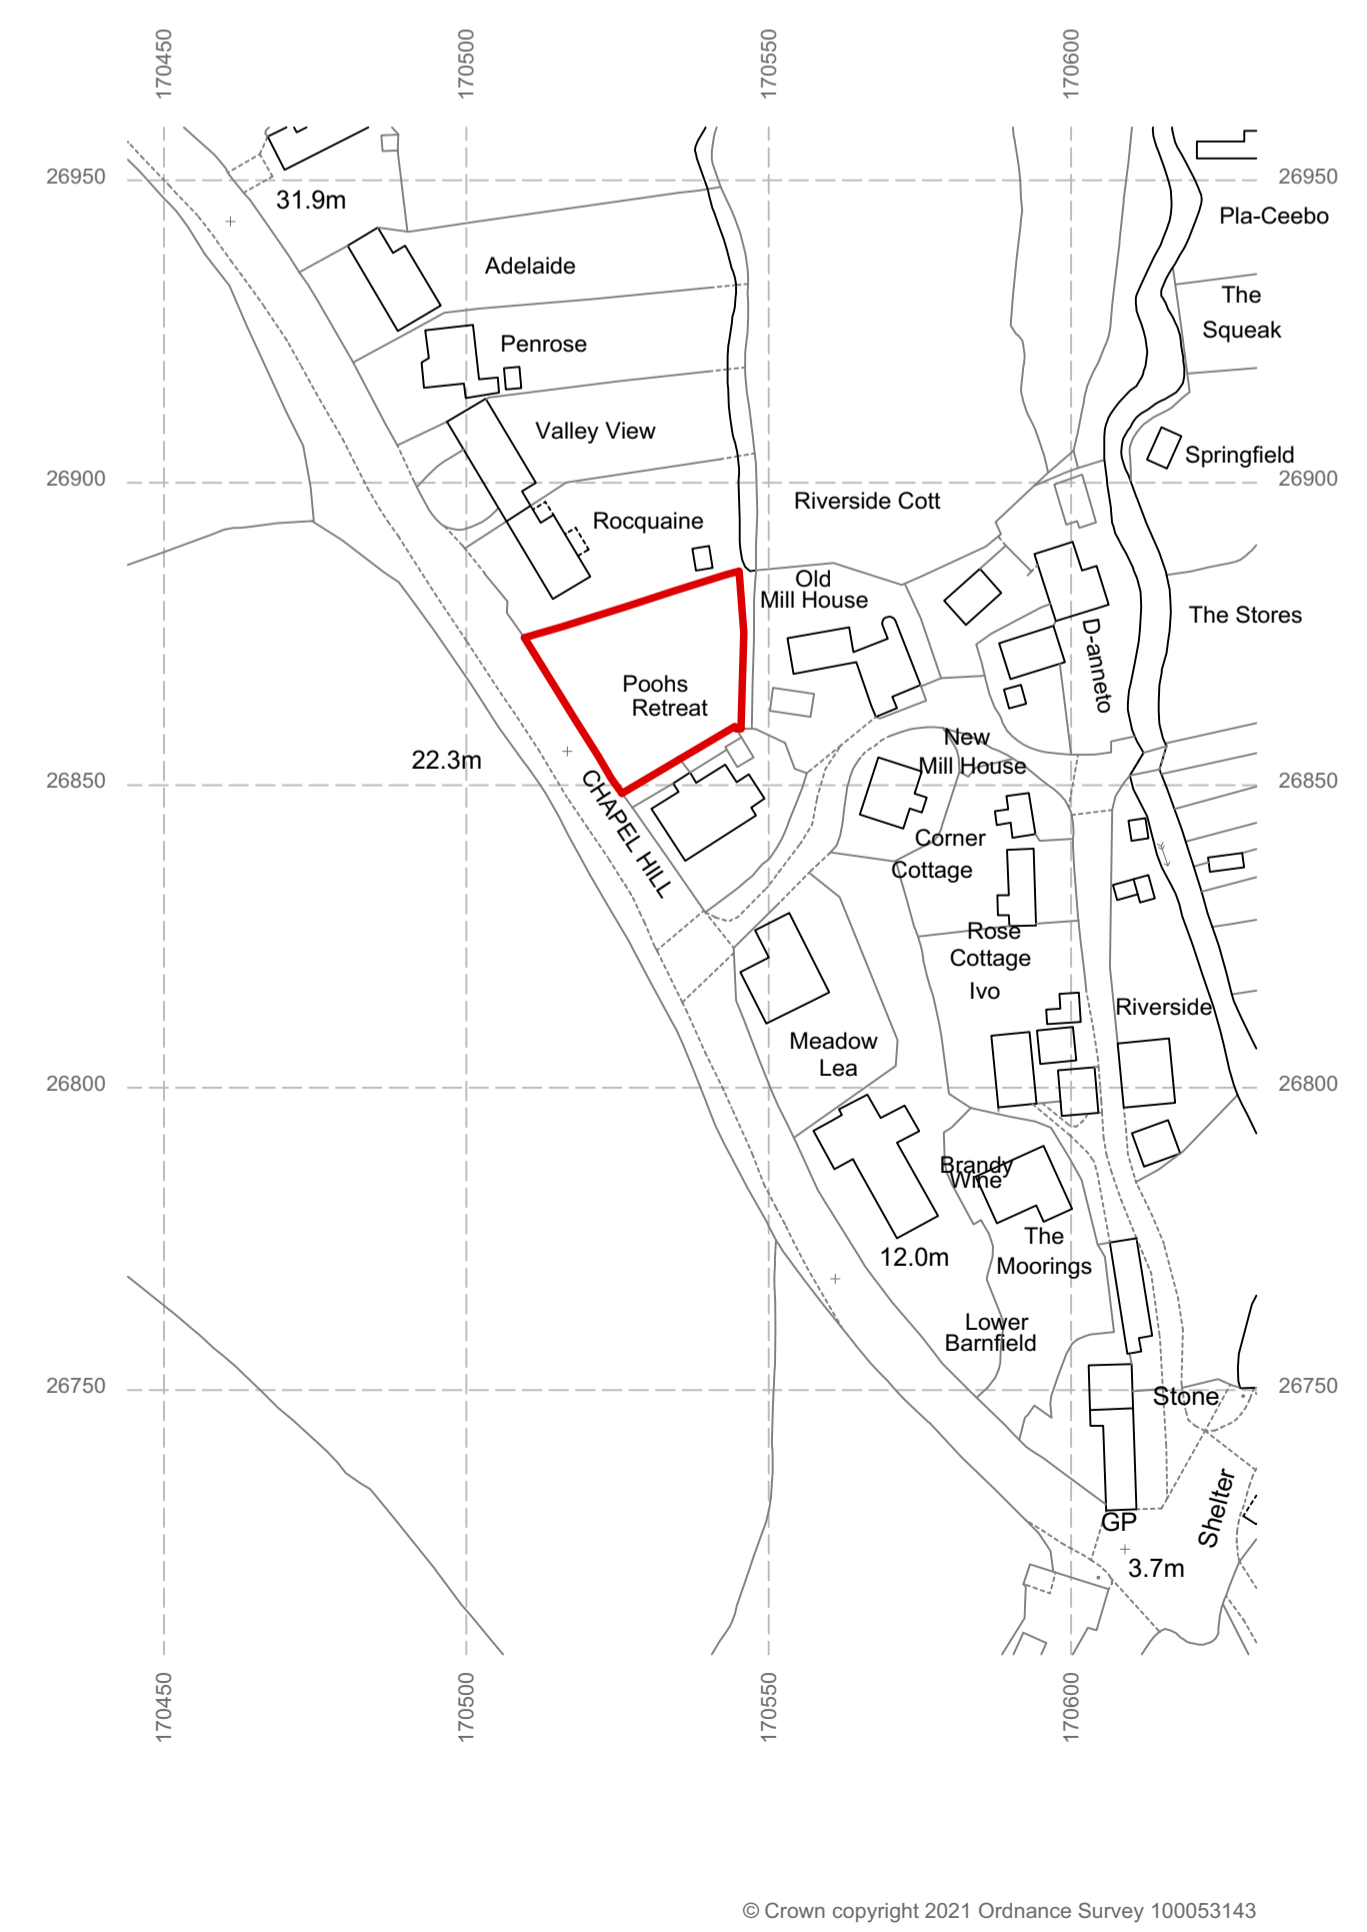

LOCATION PLAN 1.1250

NOTES

This drawing is the Copyright of WESTLINK DESIGN LTD and may not be copied without licence.
 Do not scale from this drawing for construction purposes.
 All Dimensions and levels are to be checked on site by the Contractor before commencement of work and any discrepancies reported to WESTLINK DESIGN LTD.
 0m 2 4 6 8 10 12 14m 1:200
 0m 1 2 3 4 5 6 7m 1:100
 0m 0.5 1 1.5 2 2.5 3 3.5m 1:50
 0m 12.5 25 37.5 50 62.5 75 87.5m 1:1250

AMENDMENTS

Revision	Notes	Date
A	Title block amended	160621



GWEL TEG STUDIO, 47 LAFLOUNDER FIELDS, MULLION, CORNWALL, TR12 7EJ
 TEL: (01326)241839 MOBILE: (07771) 395597
 info@westlinkdesignltd.co.uk www.westlinkdesignltd.co.uk

CLIENT
Miss V. Hand

JOB
Reserved Matters Application for proposed residential development, creation of access and associated works at Land Adjacent To Poohs Retreat, Chapel Hill Gweek TR12 7AE

TITLE
Existing Site & Location Plans

DRAWN	DATE	SCALE
DR	300421	1:200 1:1250

DRNG. NO.	REVISION
04.2021/01	A

© Crown copyright 2021 Ordnance Survey 100053143