



PROPOSED SOUTH WEST ELEVATION 1.100

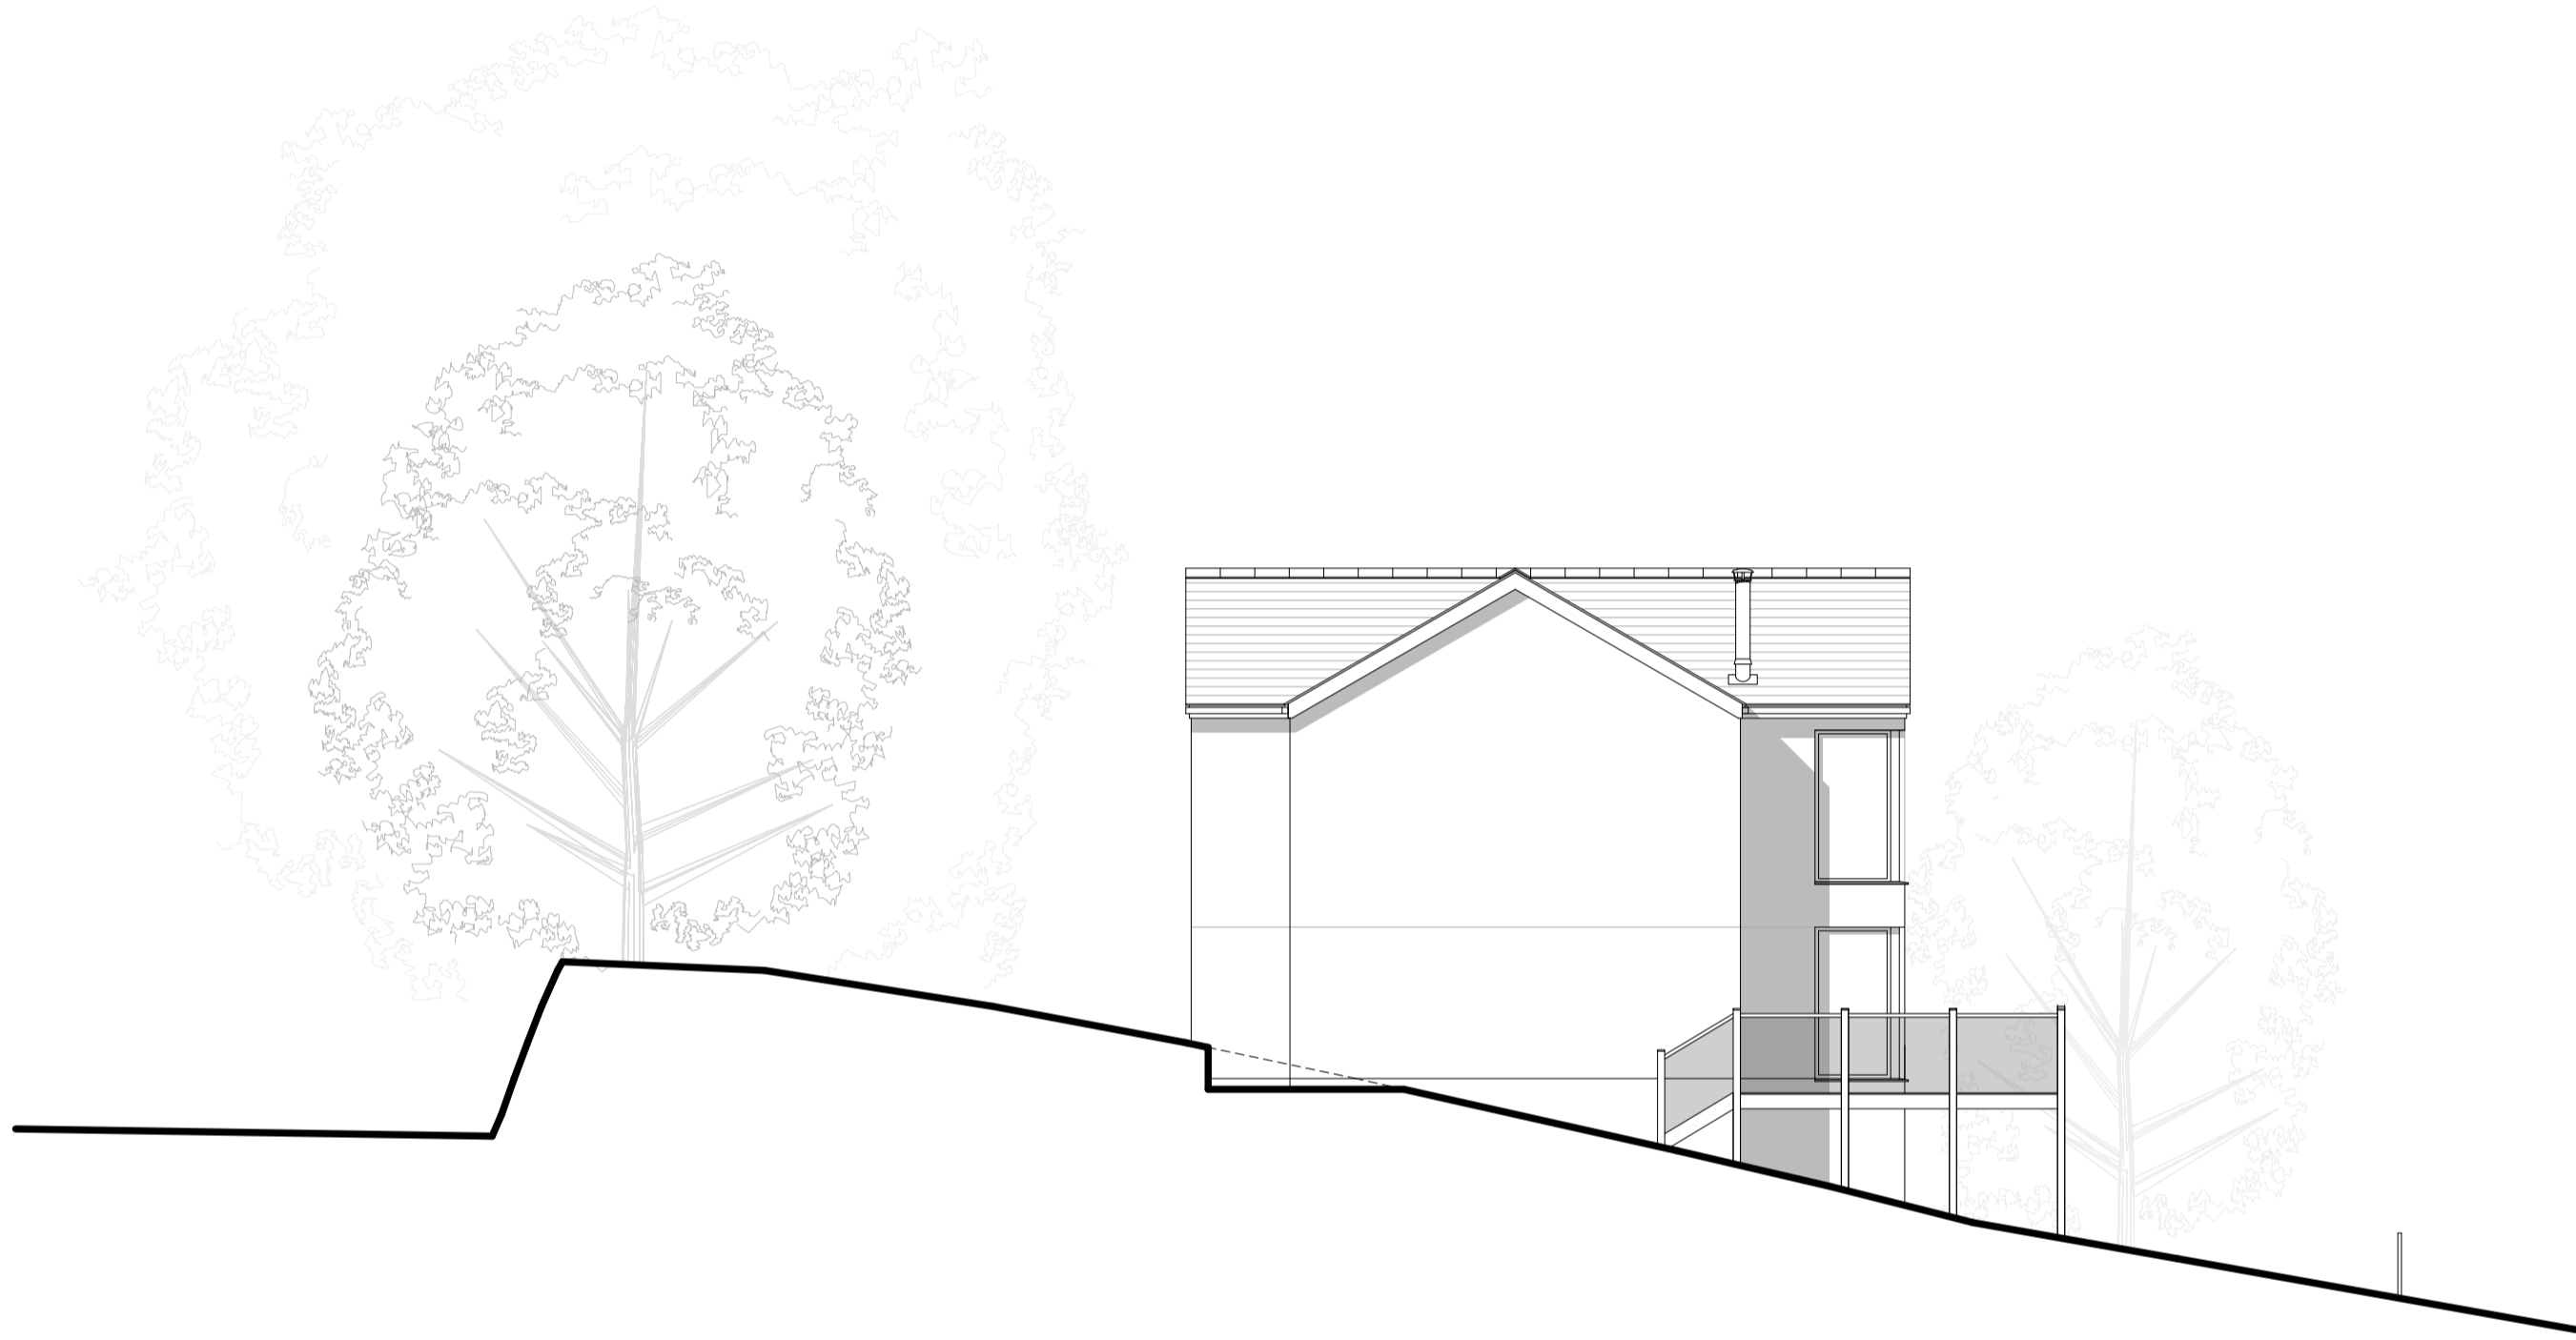


PROPOSED SOUTH EAST ELEVATION 1.100




PROPOSED NORTH EAST ELEVATION 1.100

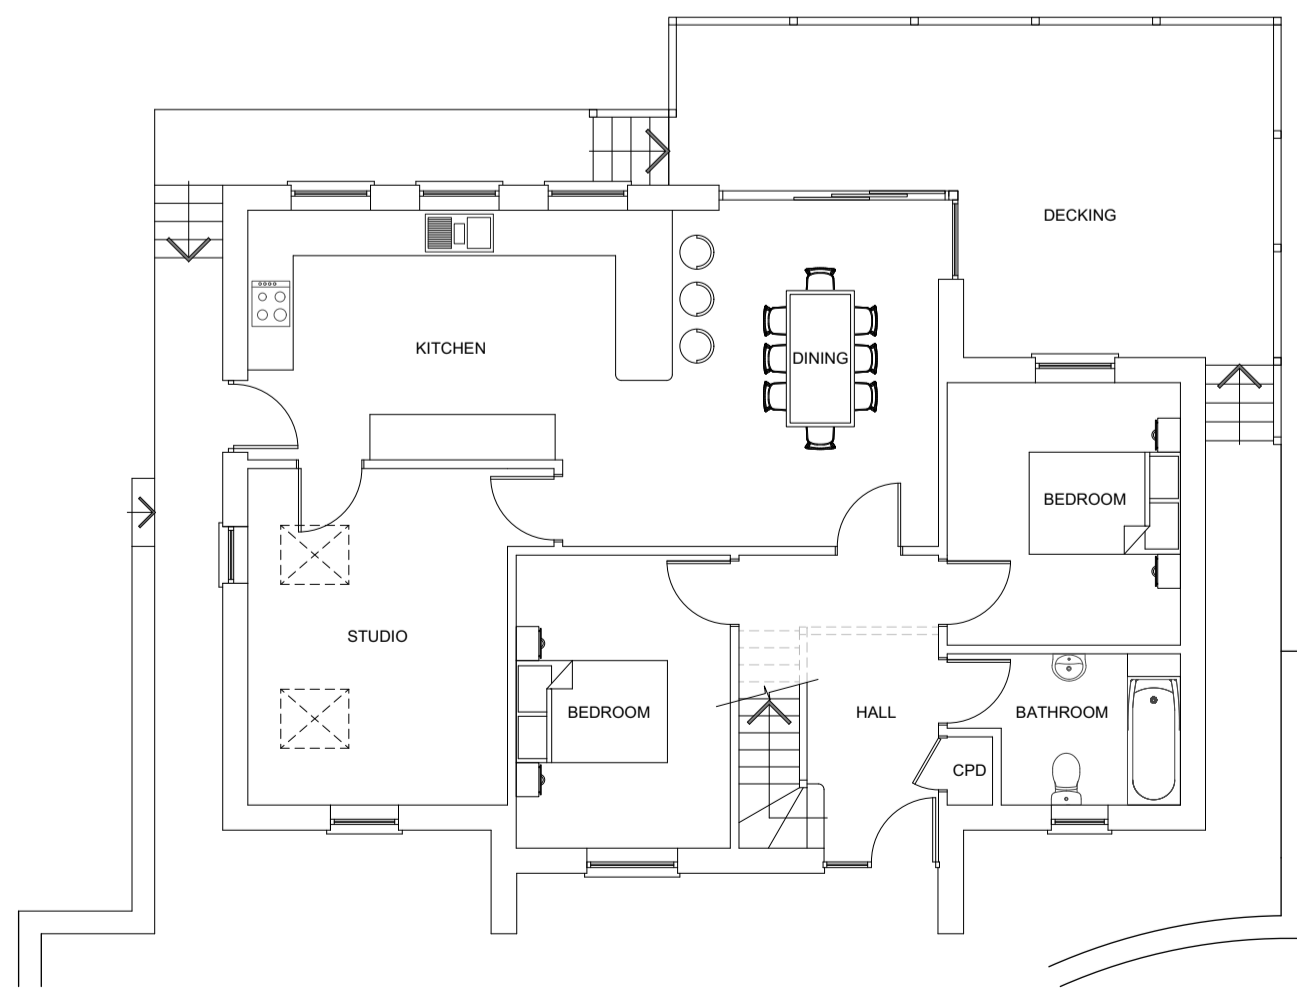

PROPOSED GROUND FLOOR PLAN 1.100

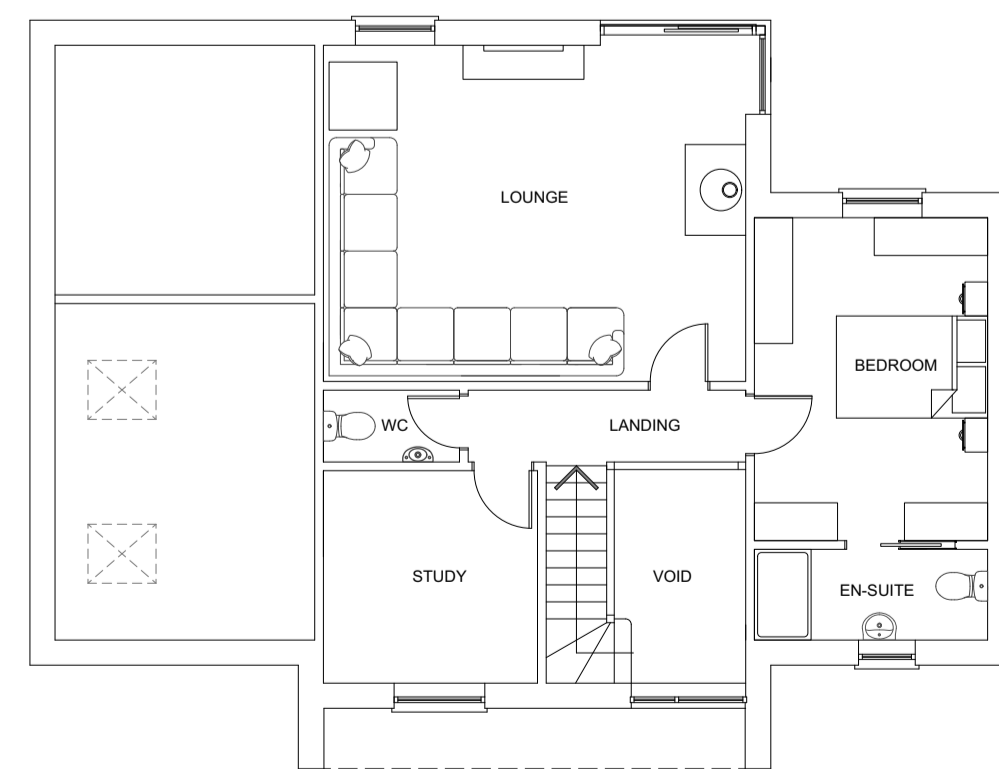

PROPOSED FIRST FLOOR PLAN 1.100

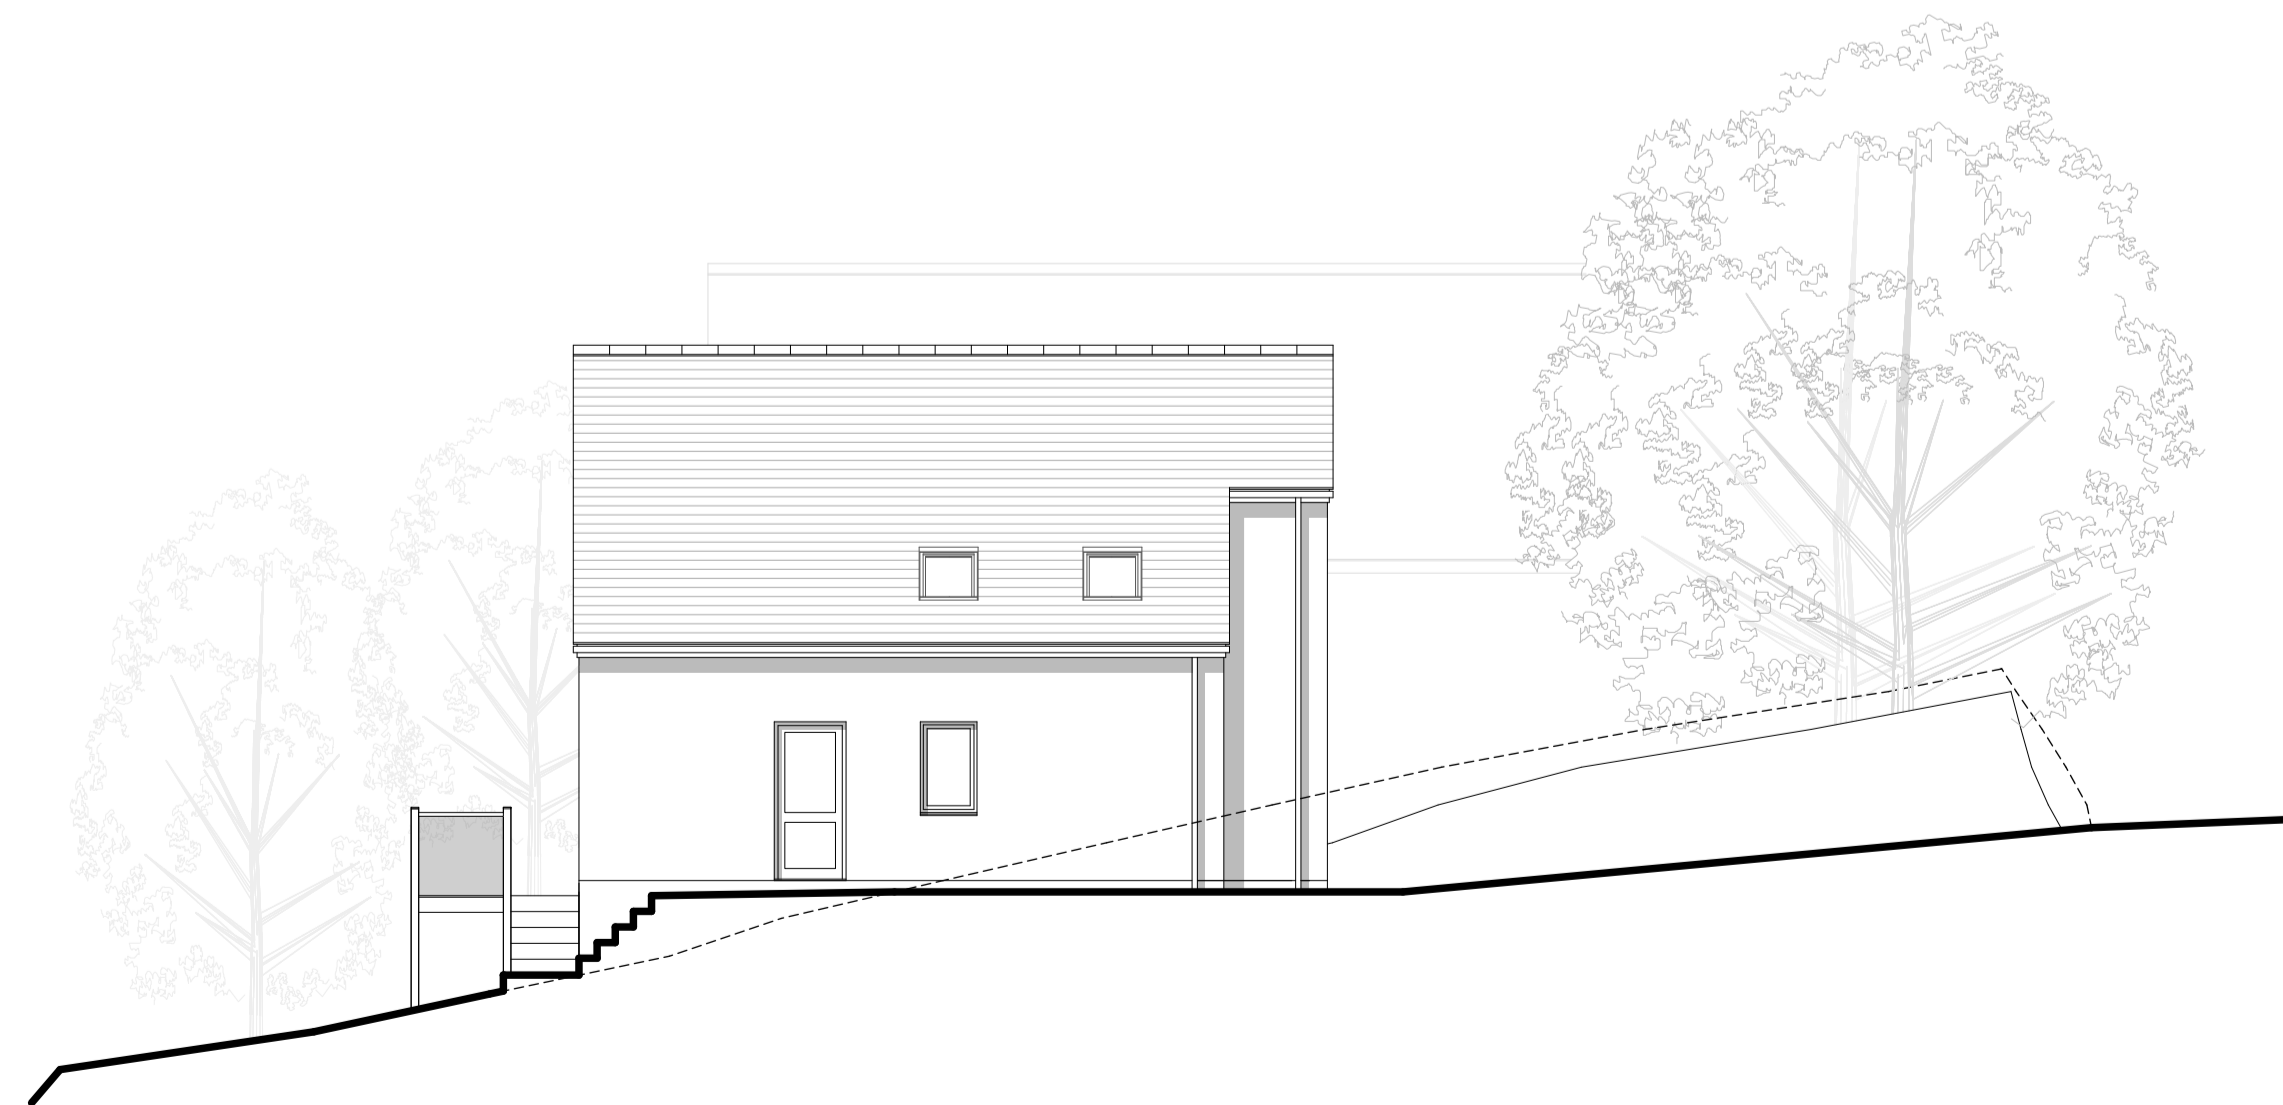


PROPOSED NORTH WEST ELEVATION 1.100

NOTES

This drawing is the Copyright of WESTLINK DESIGN LTD and may not be copied without licence.

Do not scale from this drawing for construction purposes.

All Dimensions and levels are to be checked on site by the Contractor before commencement of work and any discrepancies reported to WESTLINK DESIGN LTD.

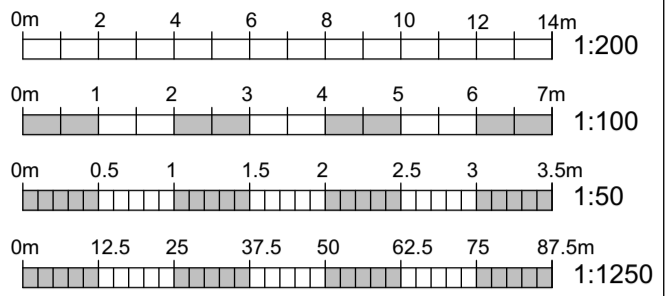

AMENDMENTS

Revision	Notes	Date
----------	-------	------

A	Title block amended	160621
---	---------------------	--------

westlinkdesign
ARCHITECTURAL SERVICES

GWEL TEG STUDIO, 47 LAFLOUNDER FIELDS, MULLION, CORNWALL, TR12 7EJ
TEL: (01326)241839 MOBILE: (07771) 395597
Info@westlinkdesignltd.co.uk www.westlinkdesignltd.co.uk

CLIENT

Miss V. Hand

JOB

Reserved Matters Application for proposed residential development, creation of access and associated works at Land Adjacent To Poohs Retreat, Chapel Hill Gweek TR12 7AE

TITLE

Proposed Floor Plans & Elevations

DRAWN	DATE	SCALE
DR	300421	1:100

DRNG. NO.	REVISION
04.2021/03	A