

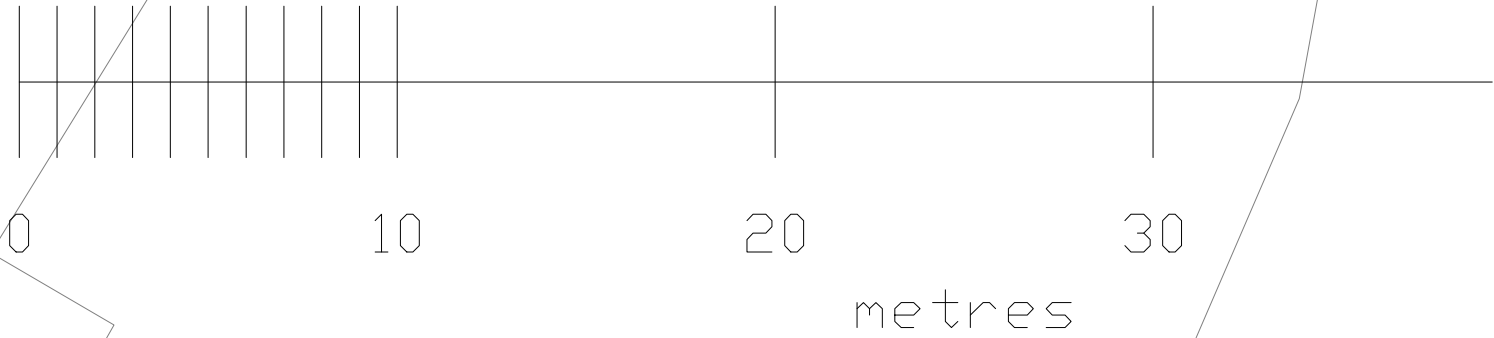


Appleyard

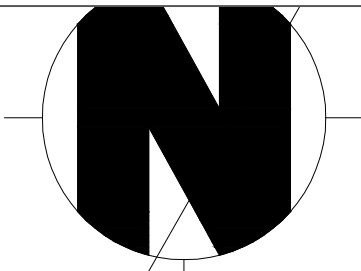

Breckland
Cottage

Dead end lane

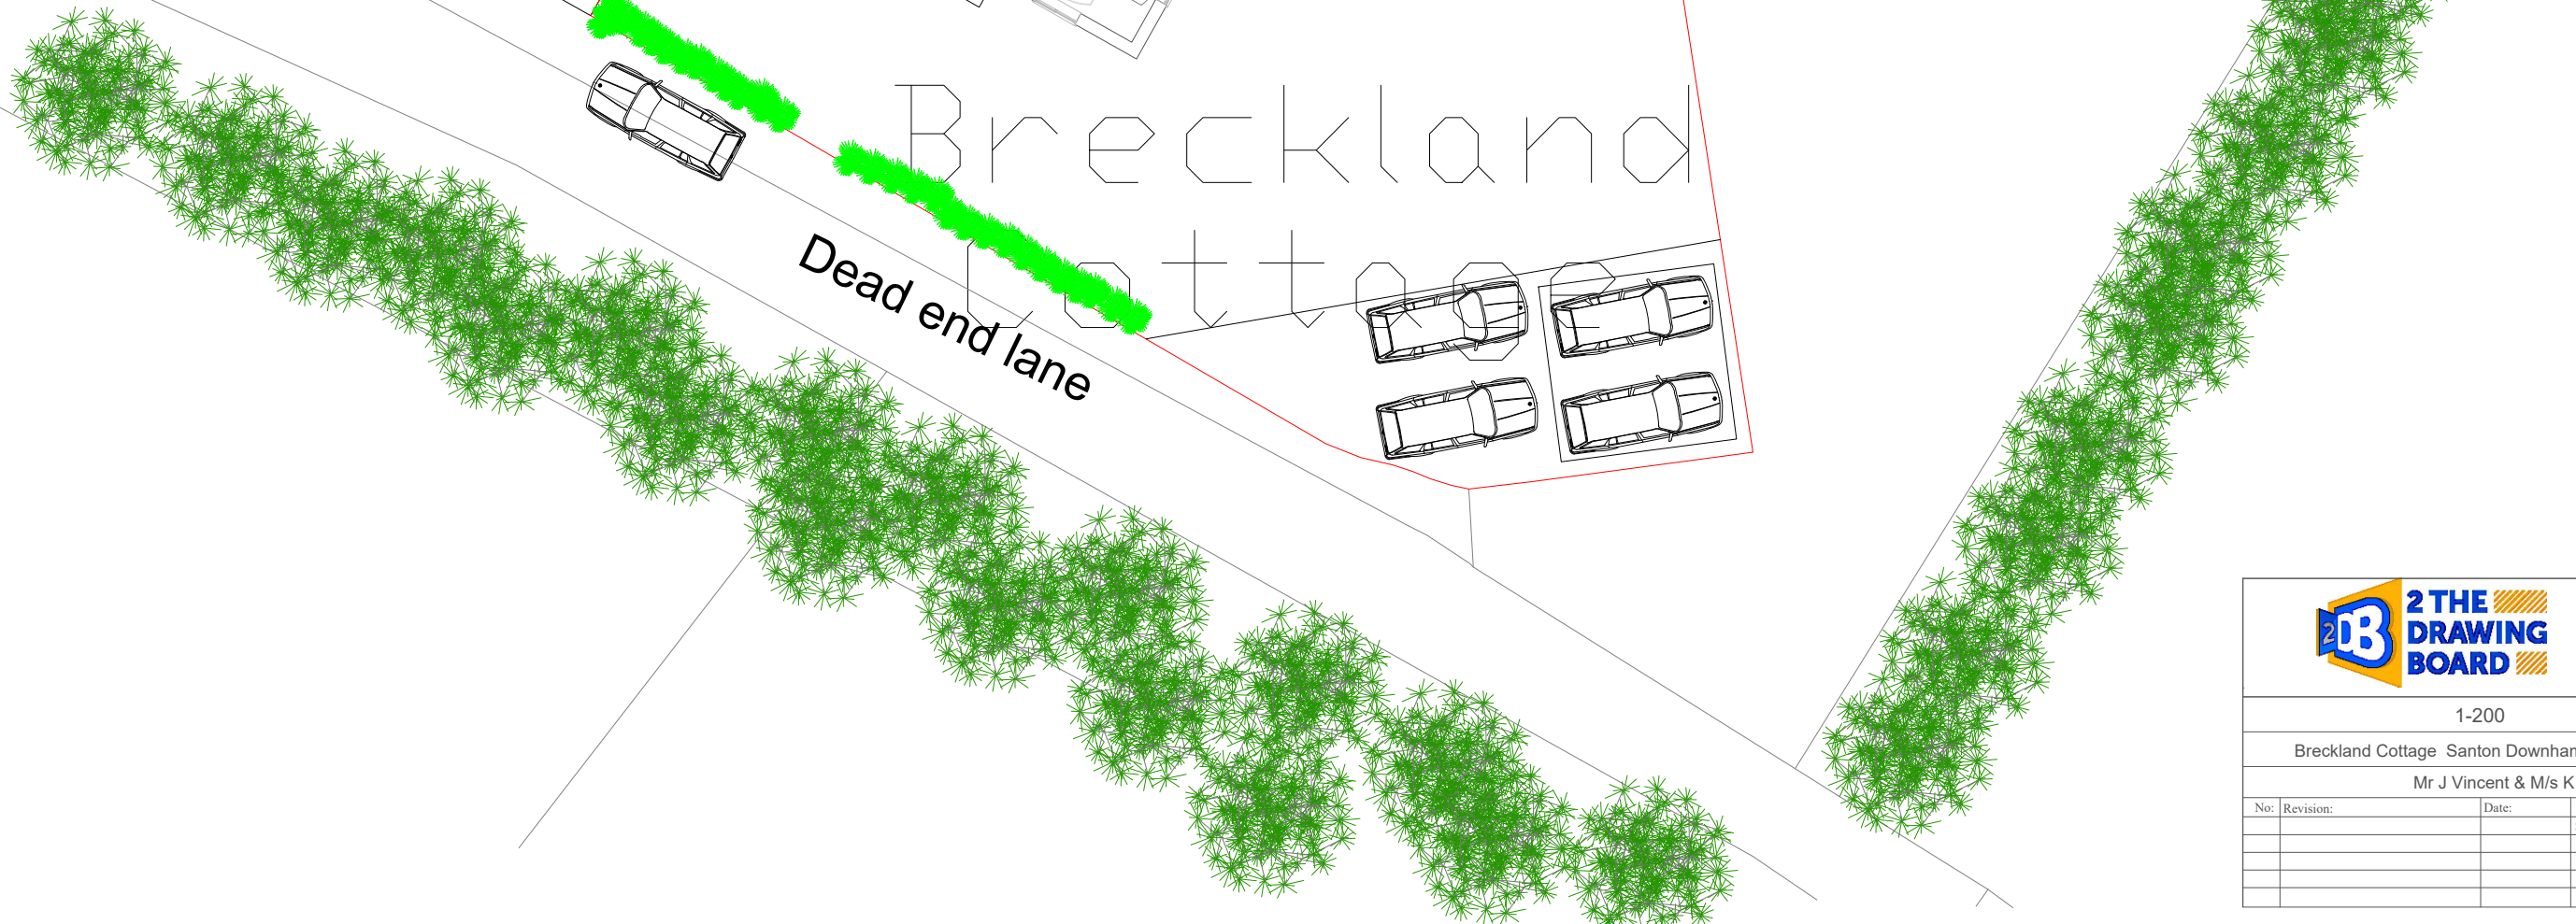

These drawings are for DESIGN purposes only. 2TDB are not liable for unforeseen problems in build. Please DO NOT Scale this drawing, dimensions must be checked on site before building works commence & any discrepancies reported.
Bill Kone
0797352612

1-200			
Breckland Cottage Santon Downham Suffolk IP270TQ			
Mr J Vincent & M/s K Root			
No:	Revision:	Date:	Date:
			15/06/2021
			Scale: 1:200
			Drawn By: KK
			Drawing No: 031
			Paper Size: A1