

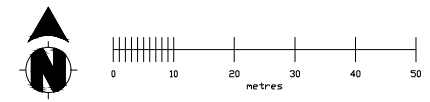
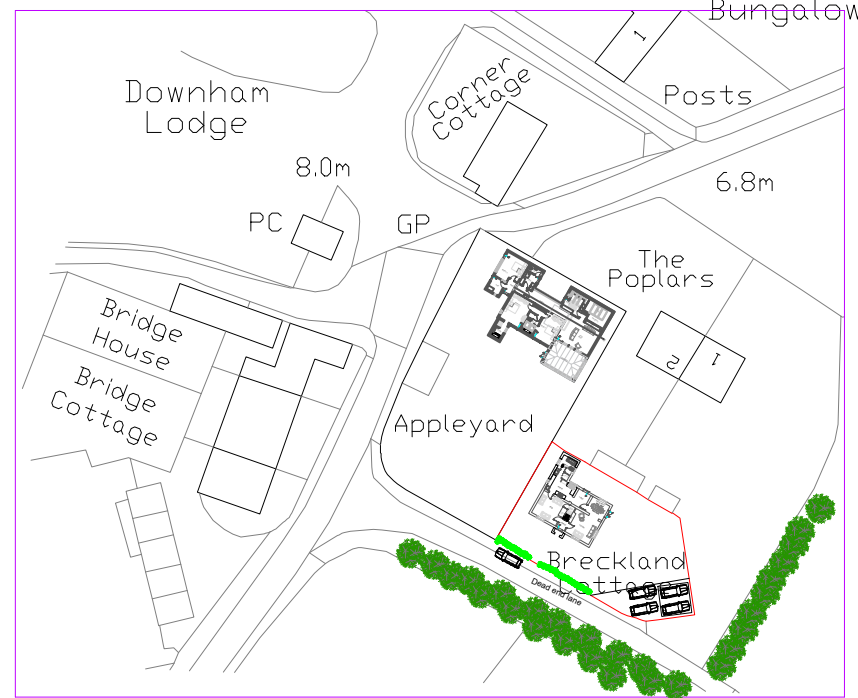
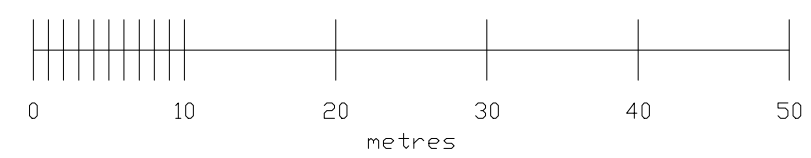


Lodge

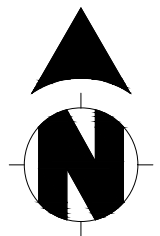

© Crown copyright and database rights 2018 OS 100053143
 Reproduction in whole or part is prohibited without the prior permission of Ordnance Survey.

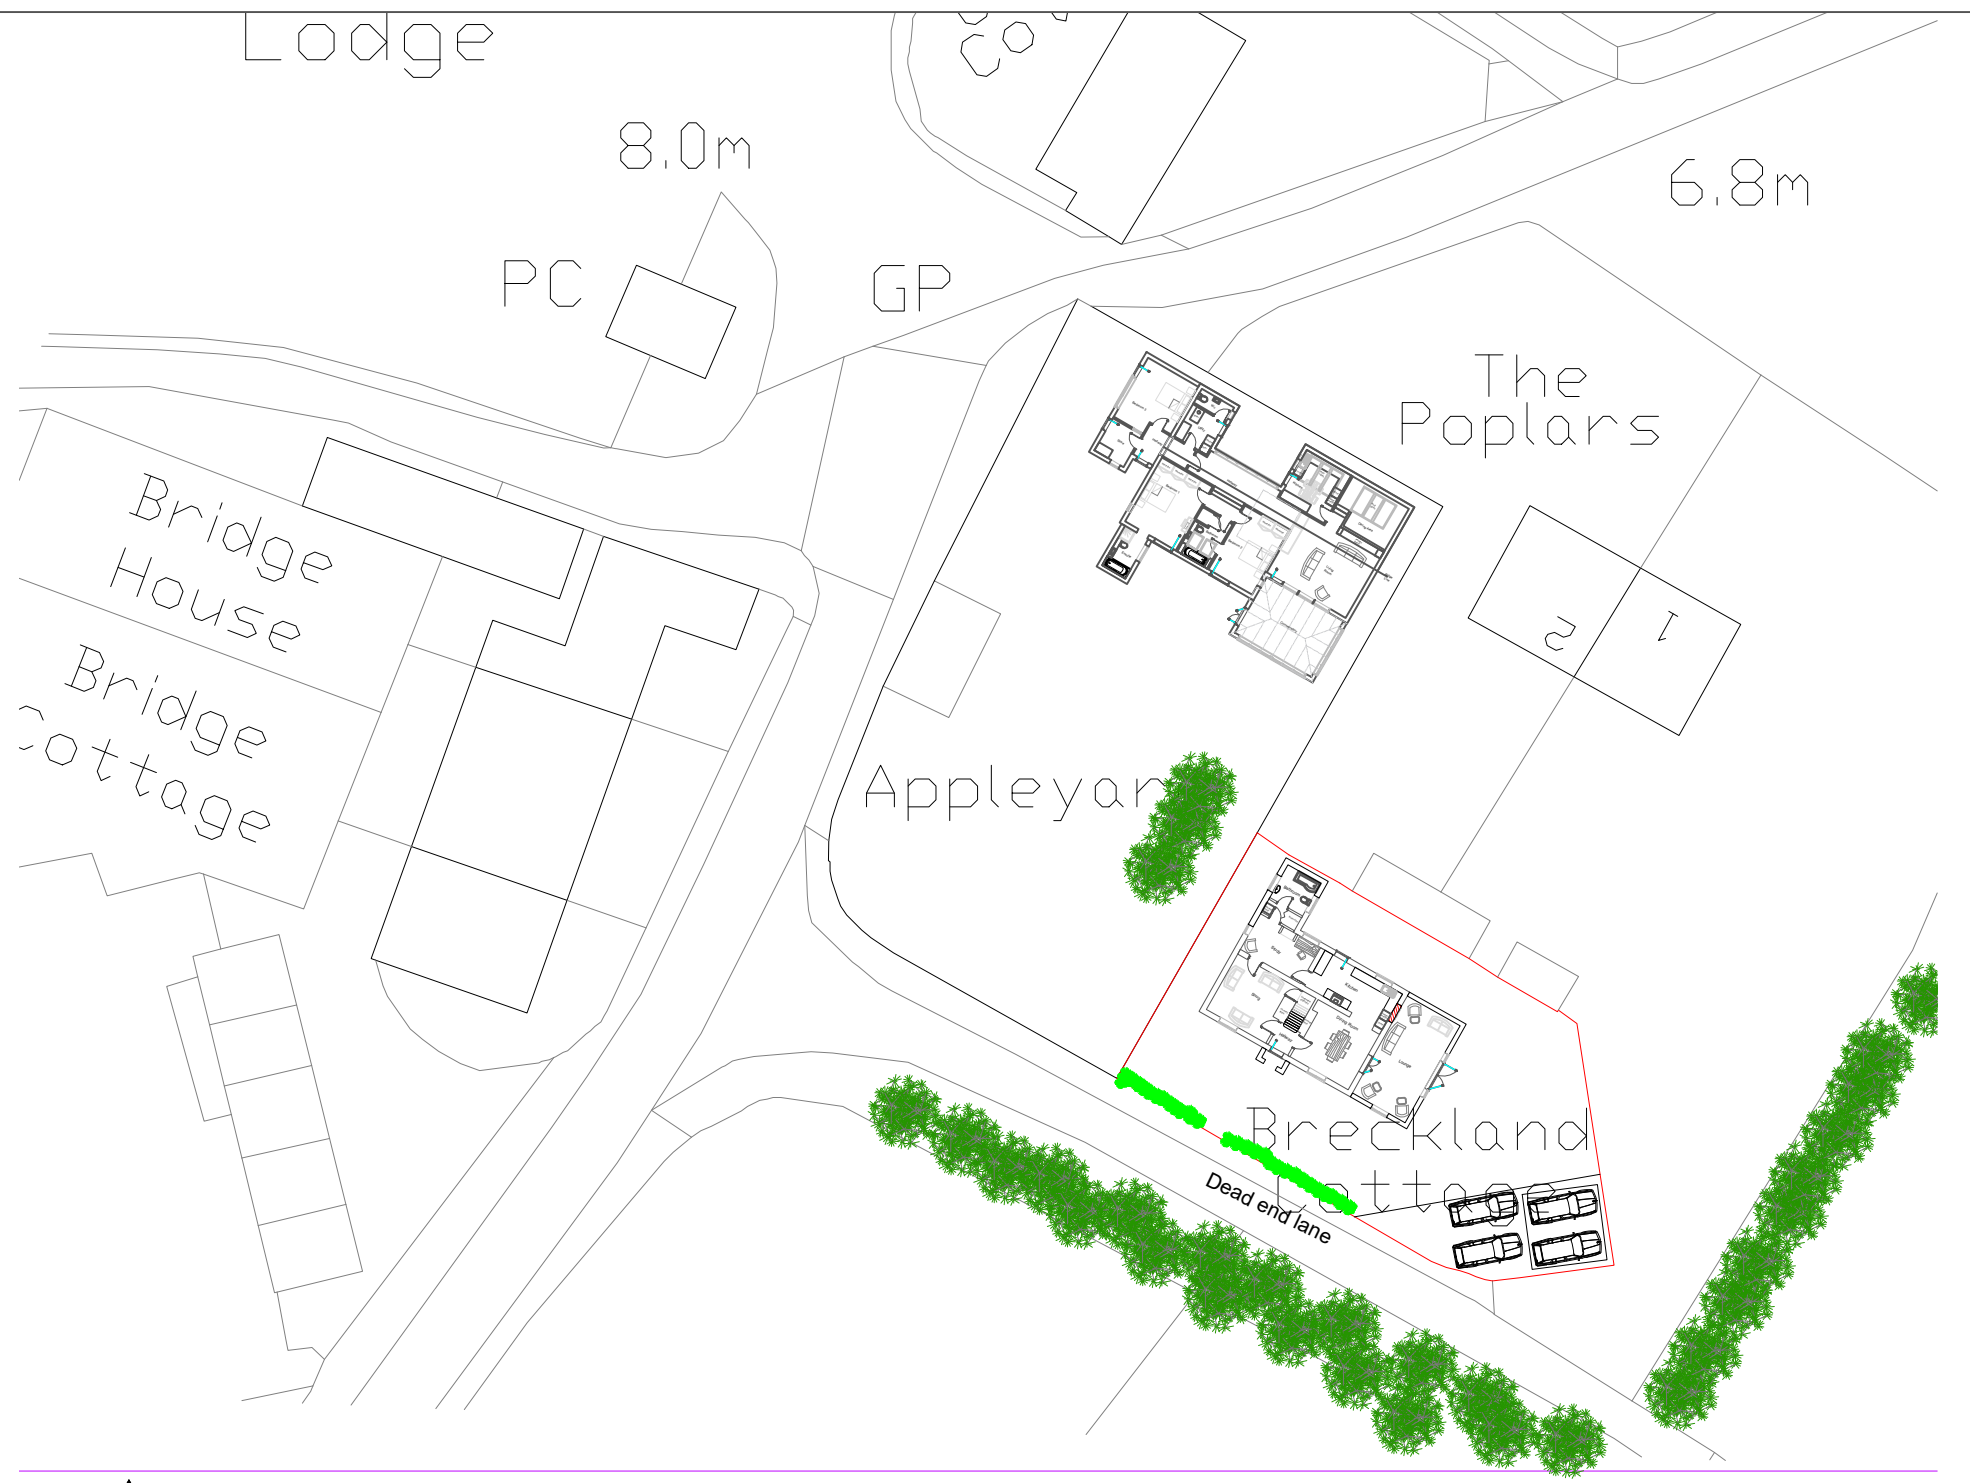

© Crown copyright and database rights 2018 OS 100053143



These drawings are for DESIGN purposes only. 2DB are not liable for unforeseen problems in build. Please DO NOT scale this drawing, dimensions must be checked on site before building works commence & any discrepancies reported.
 Bill Kone
 0797956112

1-1250-1-500

Breckland Cottage Santon Downham Suffolk IP270TQ

Mr J Vincent & M/s K Root

No:	Revision:	Date:	Date:	15/06/2021
			Scale:	1:1250-1:500
			Drawn By:	KK
			Drawing No:	031
			Paper Size:	A1