


Note: Building not surveyed by  
AM design + build consultants Ltd.,  
information provided by others.

0m 5m 10m 15m 20m 25m 30m 35m 40m 45m  
Scale Bar - 1:500

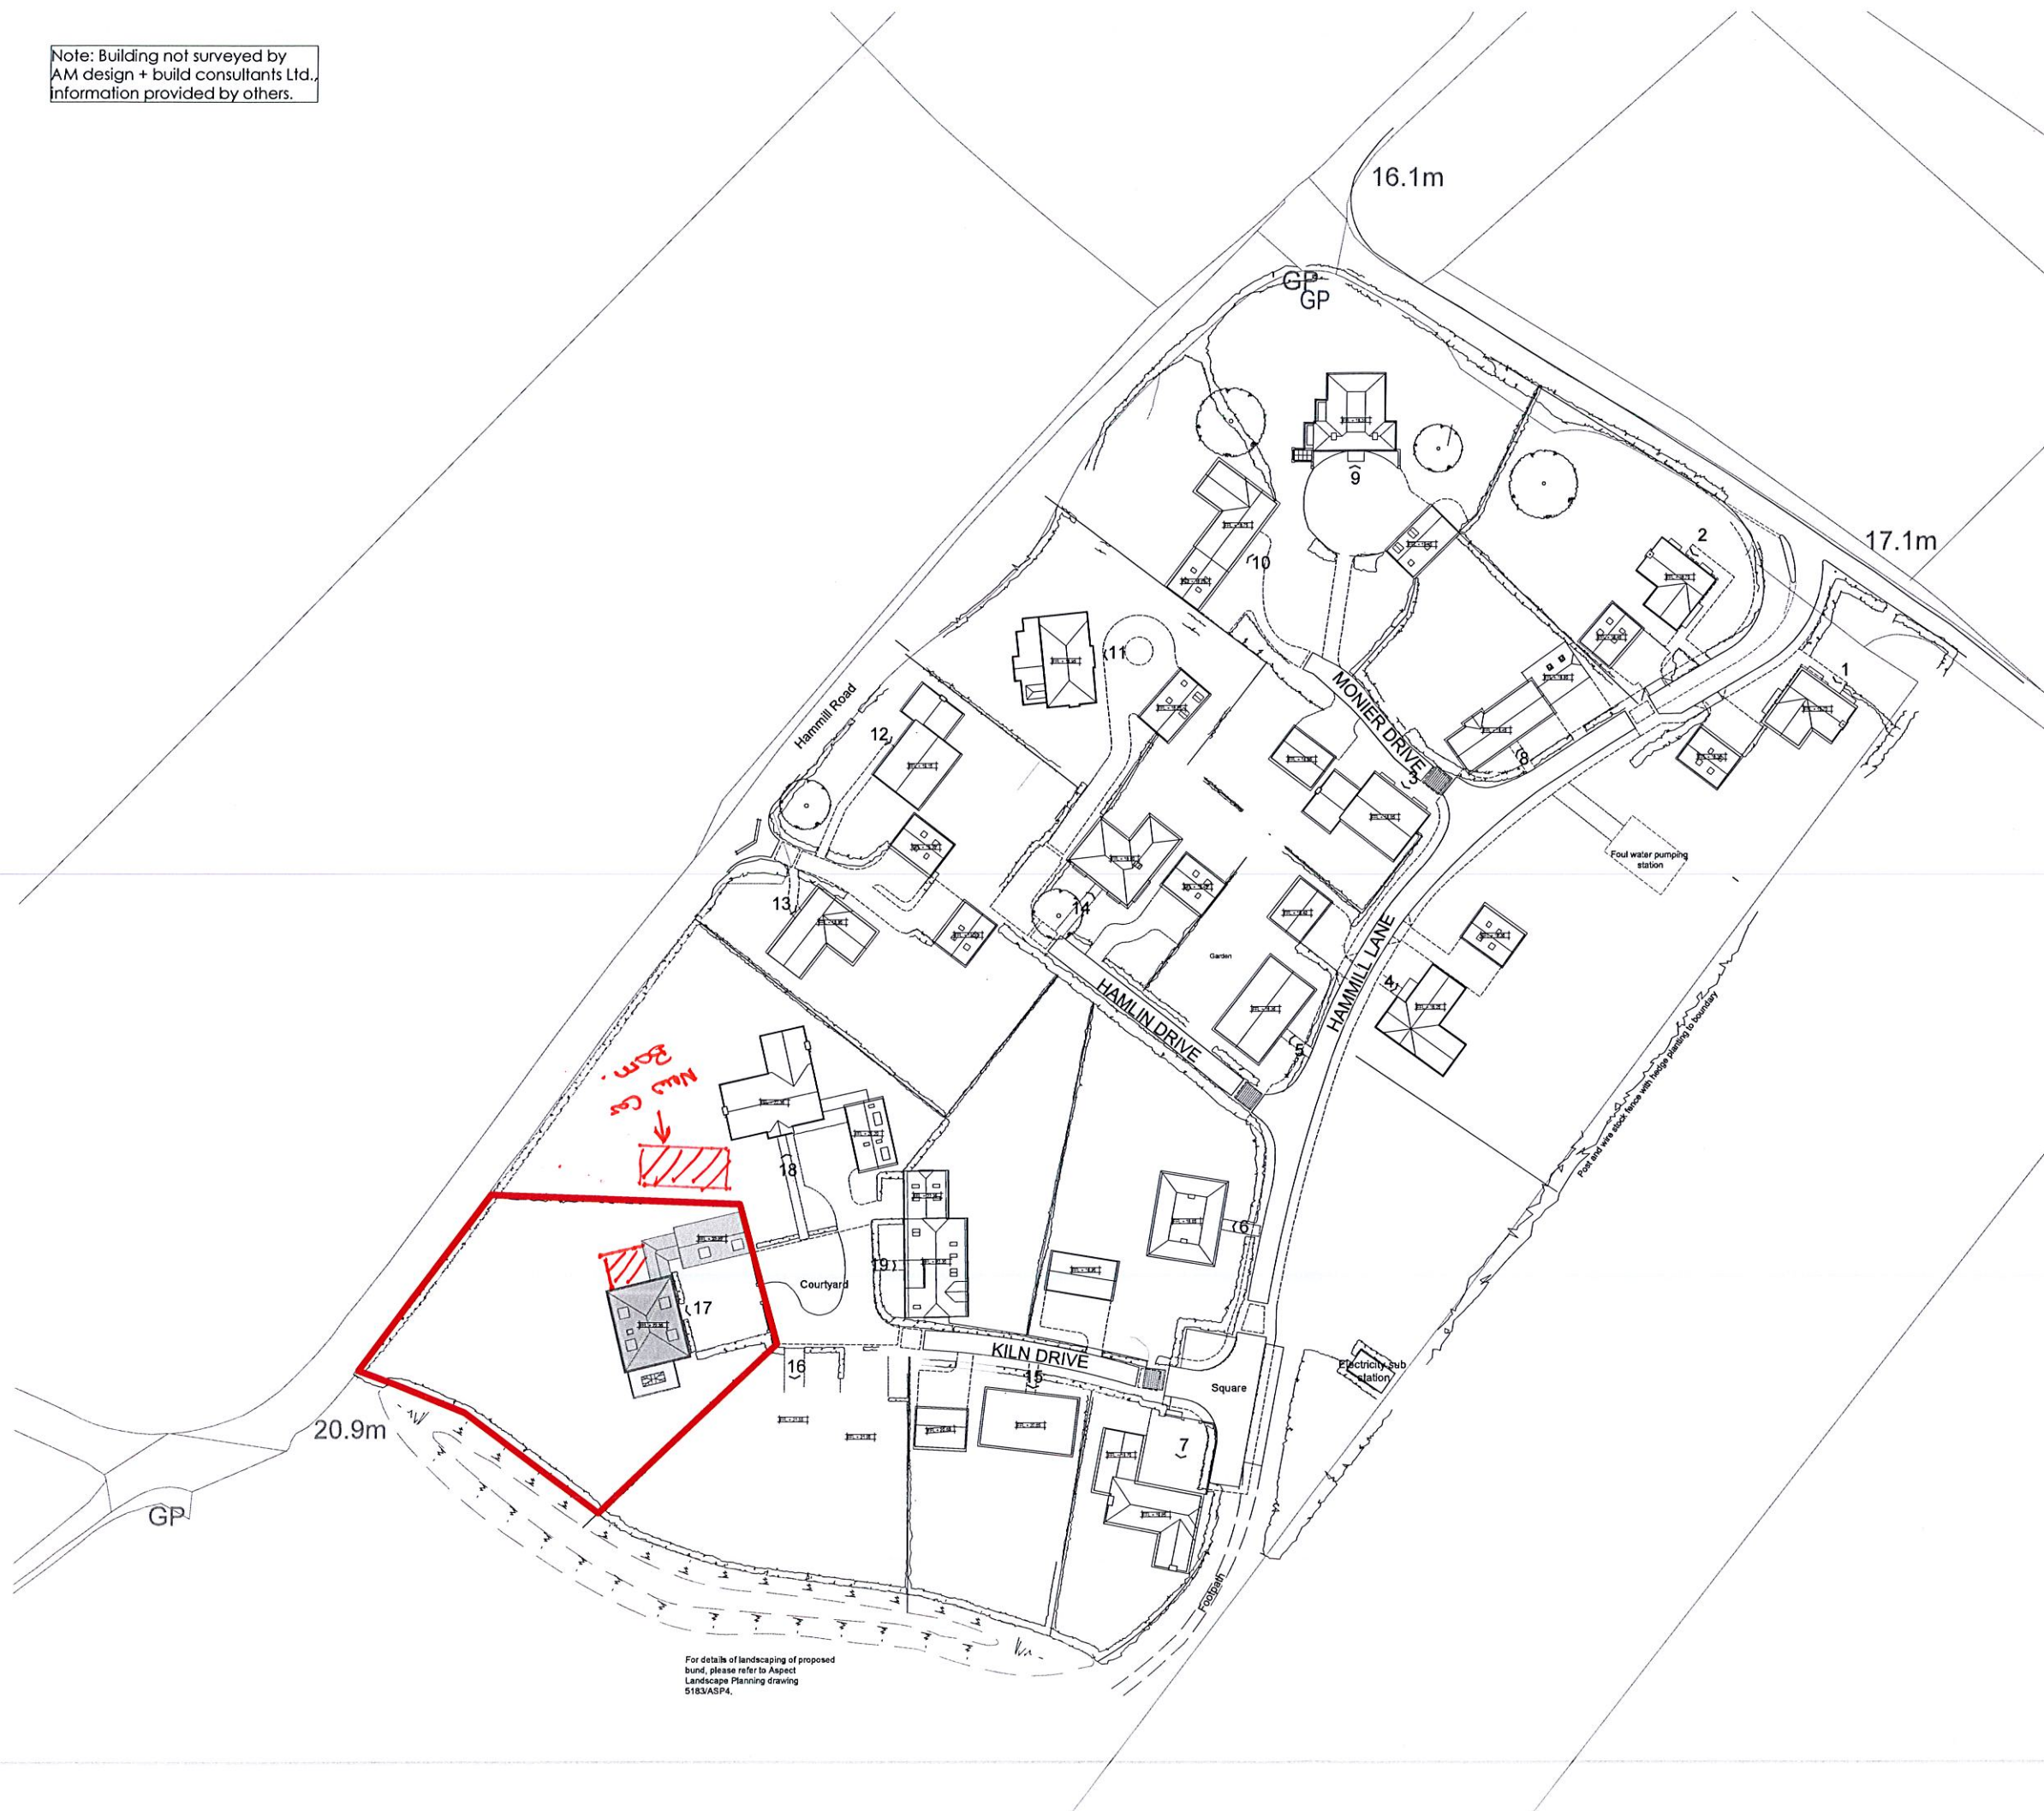

## PLANNING APPLICATION

Revs:

**AM design + build consultants Ltd.**

planning + architectural design

T | F 01843 840972  
E enquiries@amdesignandbuild.com  
W www.amdesignandbuild.com  
89 Park Avenue, Birchington, Kent, CT7 0DL



Mr. & Mrs. Hall	Plot 17 Former Hamhill Brickworks, Woodnesborough
AS PROPOSED Site Plan	Proposed new dwellings
1:500 @ A1	01.06.15
AM.472-17.08	

© Copyright AM design + build consultants Ltd. 2015  
All Rights Reserved. All Documents To Be Controlled On Site

