


NOTES

Do not scale this drawing.

All dimensions are in millimetres unless stated otherwise.

This drawing is to be read in conjunction with all other relevant drawings and specifications.

The copyright of this drawing is vested in Harris Irwin Associates Ltd. and must not be copied or reproduced without his written consent of a Director.

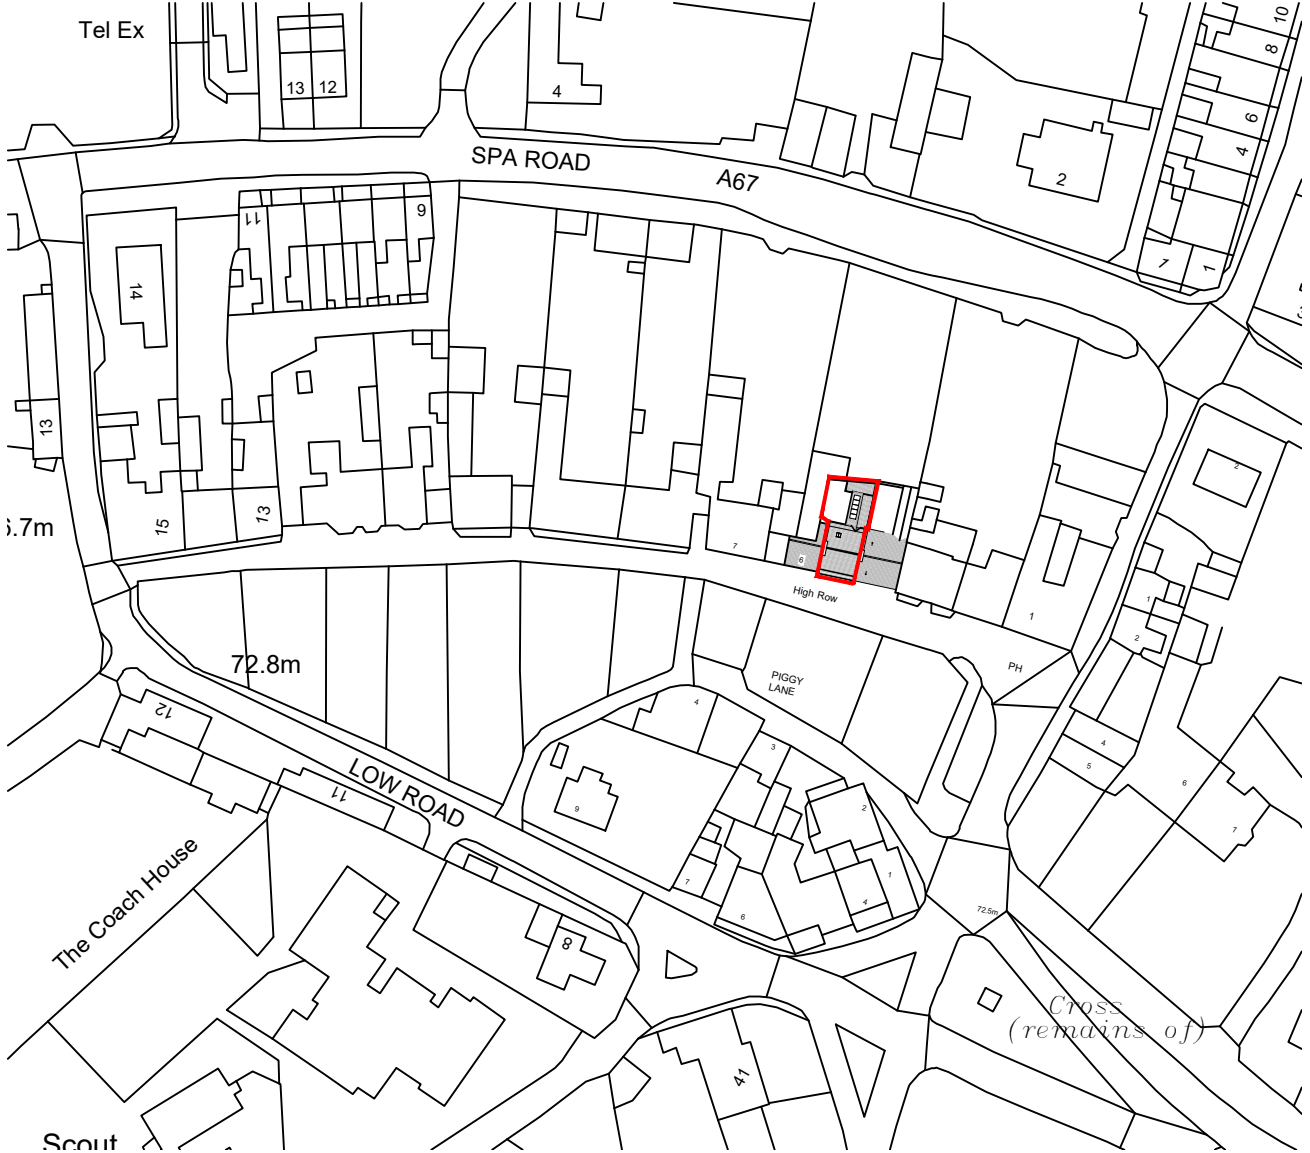

P1	10-06-21	Issue for Planning & Listed Building	ER	JPH
----	----------	--------------------------------------	----	-----

Rev	Date	Description	Drawn By	Checked By

harrisirwin
architects & designers

Aske Stables, Aske, Richmond, North Yorkshire. DL10 5HG
t: 01748 825675
e: enquiries@harrisirwin.com
w: www.harrisirwin.com

Project:
5 High Row
Gainford
DL2 3DN

Client:
Rachael Neville

Drawing Title:
Site Location Plan

FOR INFORMATION

HIA Project Number	Scale @ A4	Suitability
2915	1:1250	S2

Project	Originator	Volume	Level	Type	Role	Number
2915 - HIA	- 00	- 00	- 00	- DR	- A	- 0103

Scale 1:1250

