
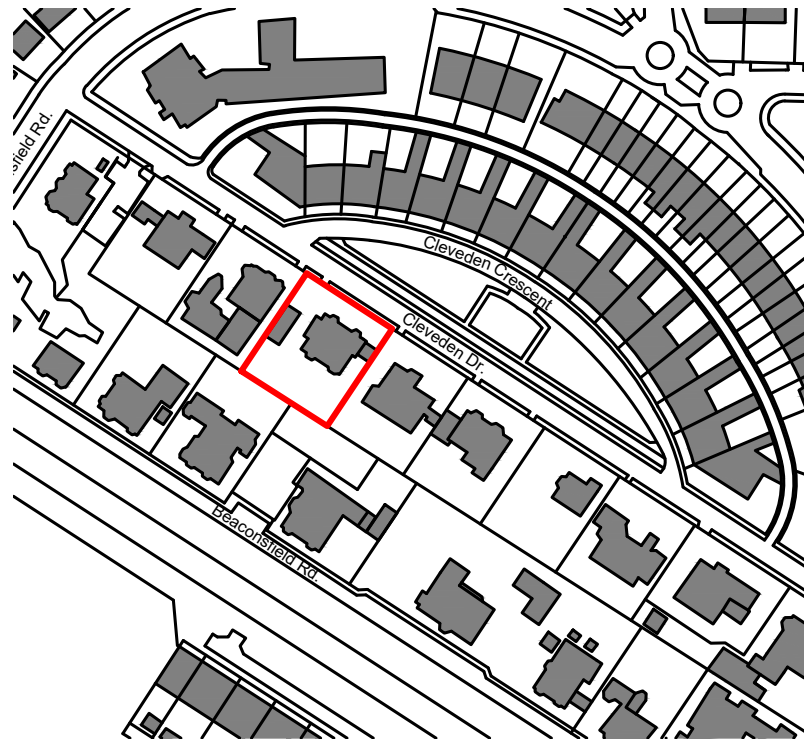



LEGEND

— Boundaries of the property

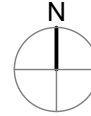

Location plan

SCALE
1:1250

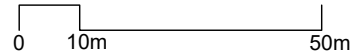

Rev: -

scale: 1:1250@A4

Drawing title:

Location Plan

dRa

DavideRizzoarchitecture
www.drarchitecture.co.uk

Title:

House Internal Alterations,
56 Cleveden Drive
Glasgow

for

Mr Gazenfer Ali

Date: May 2021

Status: PLANNING

Drawing Number:

PL00

Drawn by: DR