




Existing Elevation

SCALE
1:100 0 1m 5m



Proposed Elevation

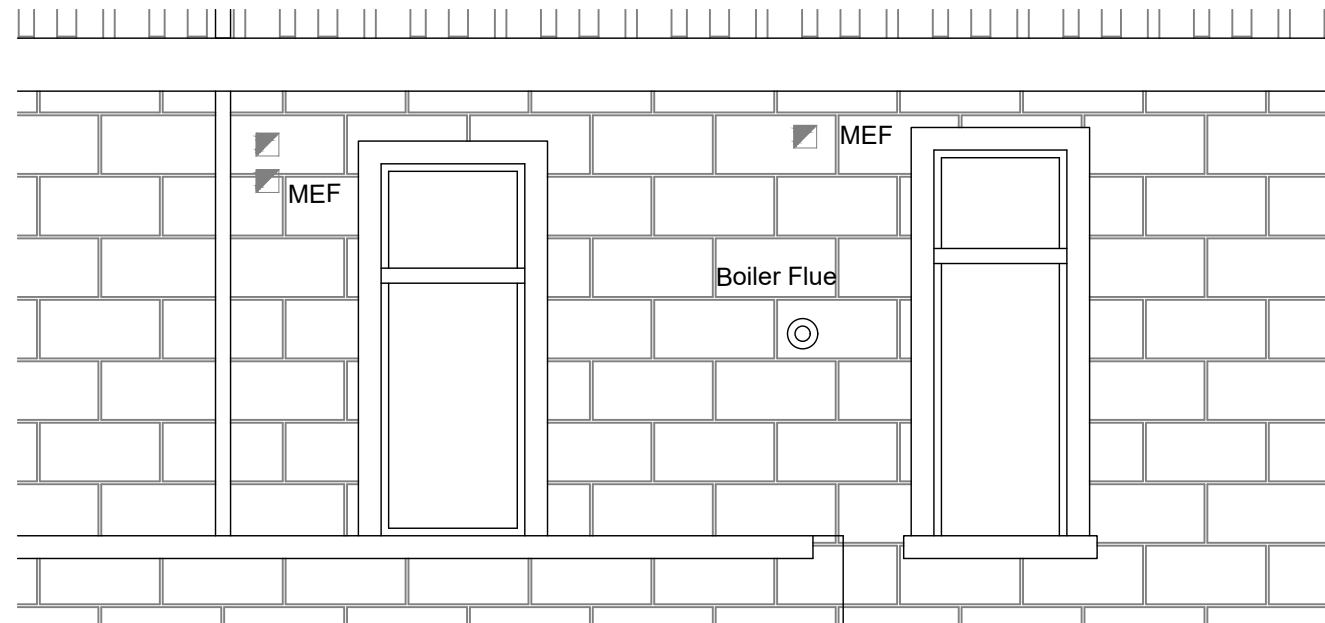

Proposed Alterations
Scale 1:50

Rev: -
scale: Various@A3
Drawing title:

Existing and
Proposed Elevations

dRa
DavideRizzoarchitecture
www.drarchitecture.co.uk

Title:
Installation of new
external ventilation grid
and boiler flue,56
Cleveden Drive, Glasgow
for

Mr Gazenfer Ali

Date: May 2021

Status: PLANNING

Drawing Number: PL02
Drawn by: DR