


Existing Plan

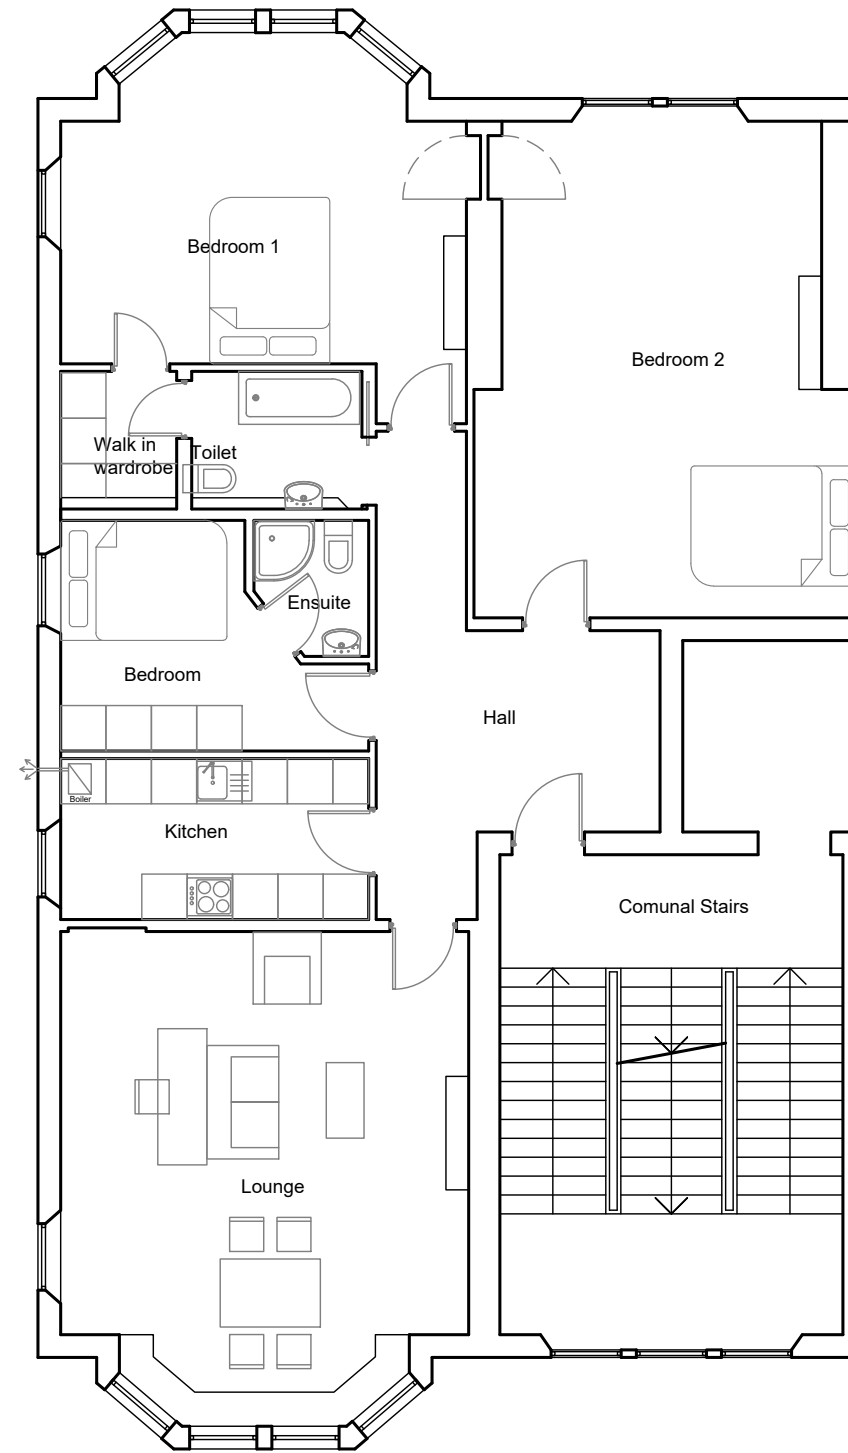

Proposed Plan

Rev: -  
 scale: 1:100@A3  
 Drawing title:  
**Existing and Proposed Plans**

**dRa**  
 DavideRizzoarchitecture  
 www.drarchitecture.co.uk  
 Title:  
 Installation of new external ventilation grid and boiler flue,56 Cleveden Drive, Glasgow for Mr Gazenfer Ali  
 Date: May 2021

Status: PLANNING  
 Drawing Number: **PL01**  
 Drawn by: **DR**

