


SECTION A-A

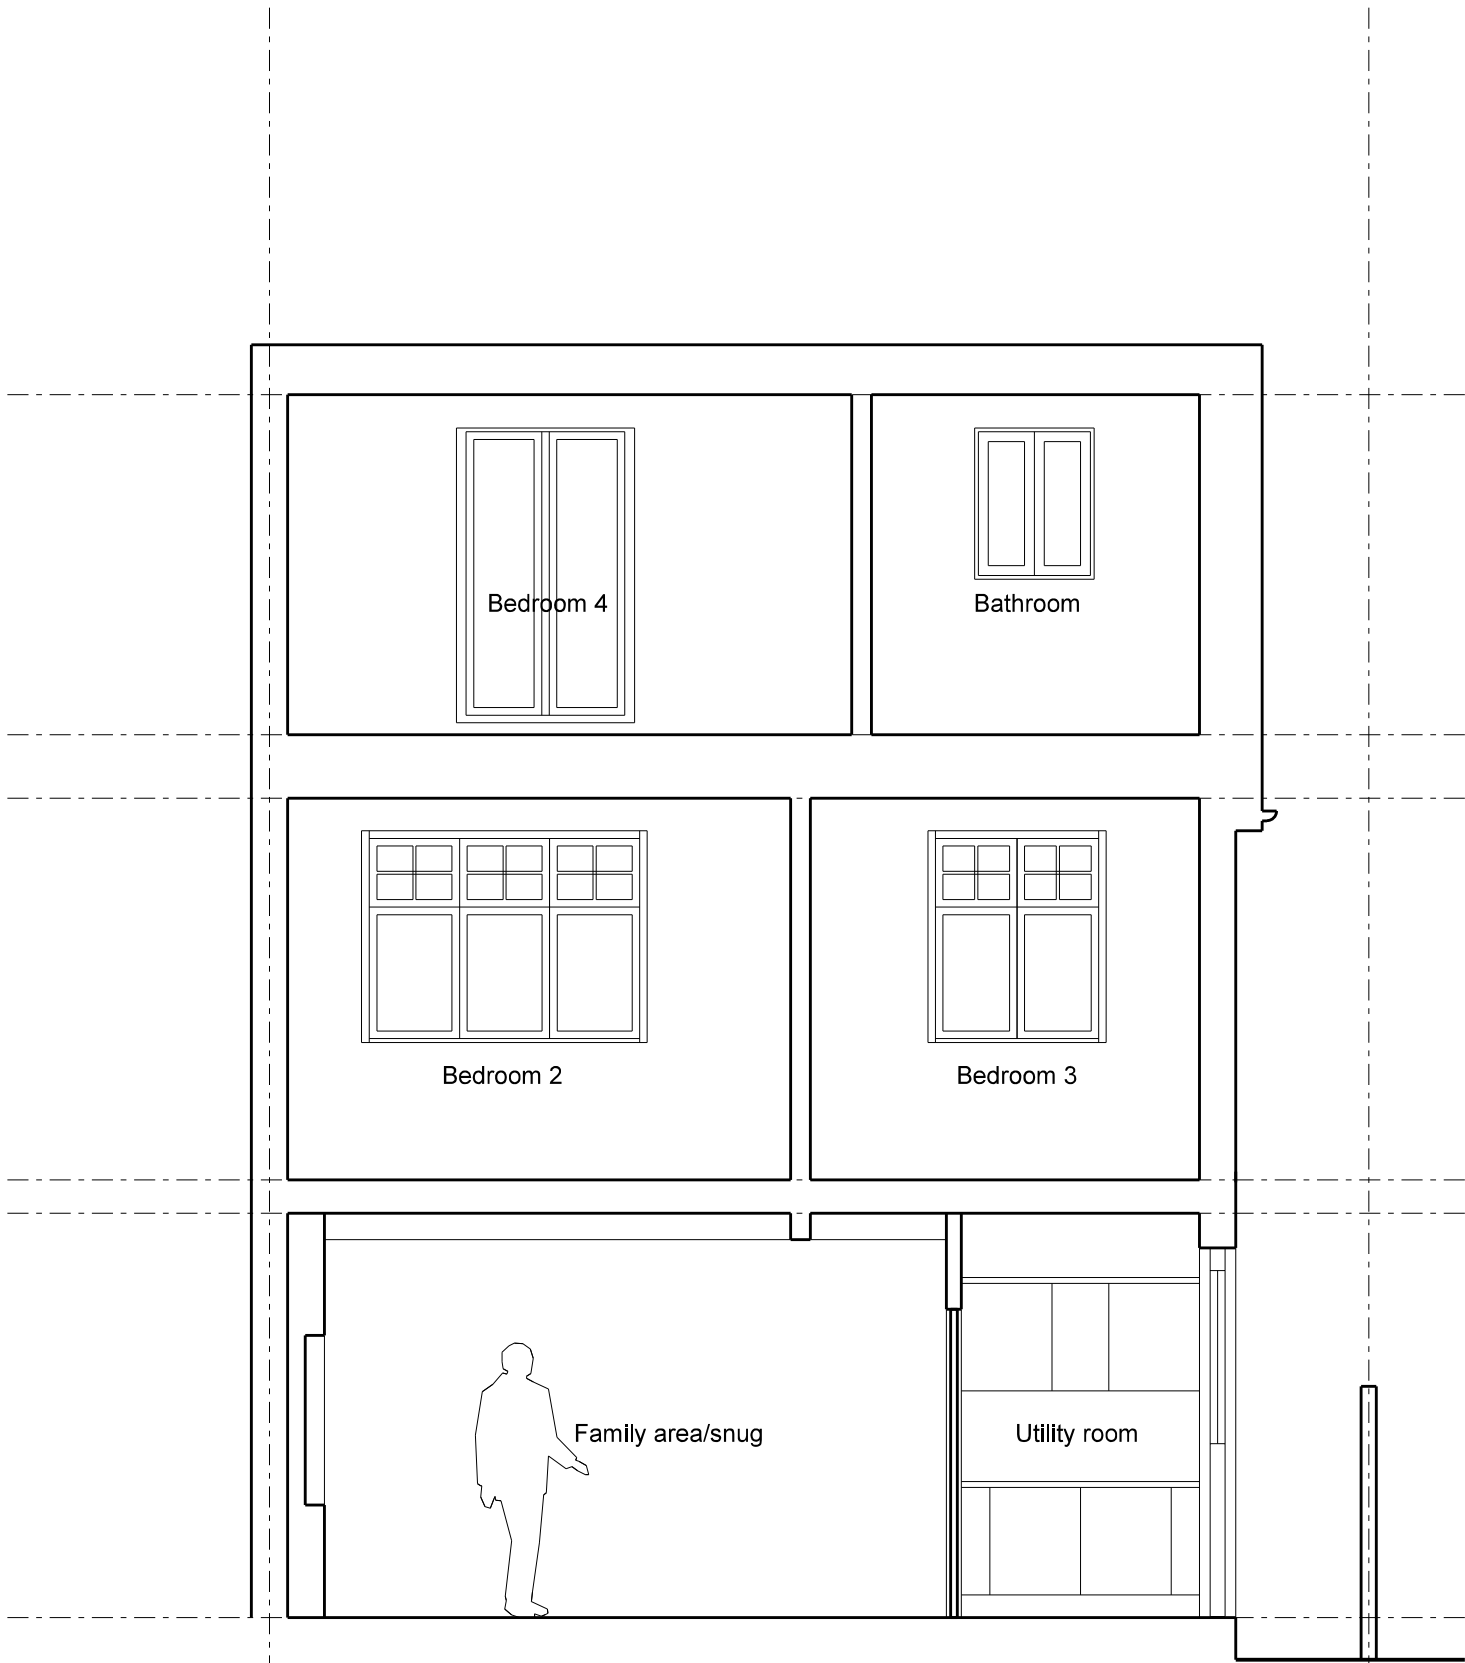

SECTION B-B

Revisions

No.	Revision note	Date	By	Check
A	Sections revised to accord with revised plans.	10.08.21	pc	pc

Key Plan

Client

MR + MRS O'NEIL

PAUL CROWTHER  
ARCHITECT

67 St Albans Road  
Kingston upon Thames KT2 5HH  
Tel:07909-912567  
e mail: pcrowther@biscoestanton.co.uk

Drawing Status

PLANNING

Date: 18.08.21

1:50 @ A1

Drawn by: PC

Scale

1:100 @ A3

Checked: PC


Drawing No:

Revision

13NR/P/017

A

© Paul Crowther Architect

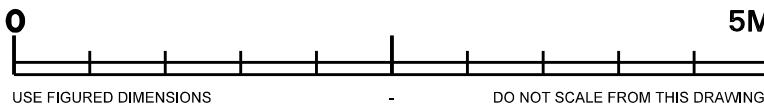

Project  
13 NEVILLE ROAD  
NORBITON  
KT1 3QX

PROPOSED SECTIONS