



# Pippins - Hale

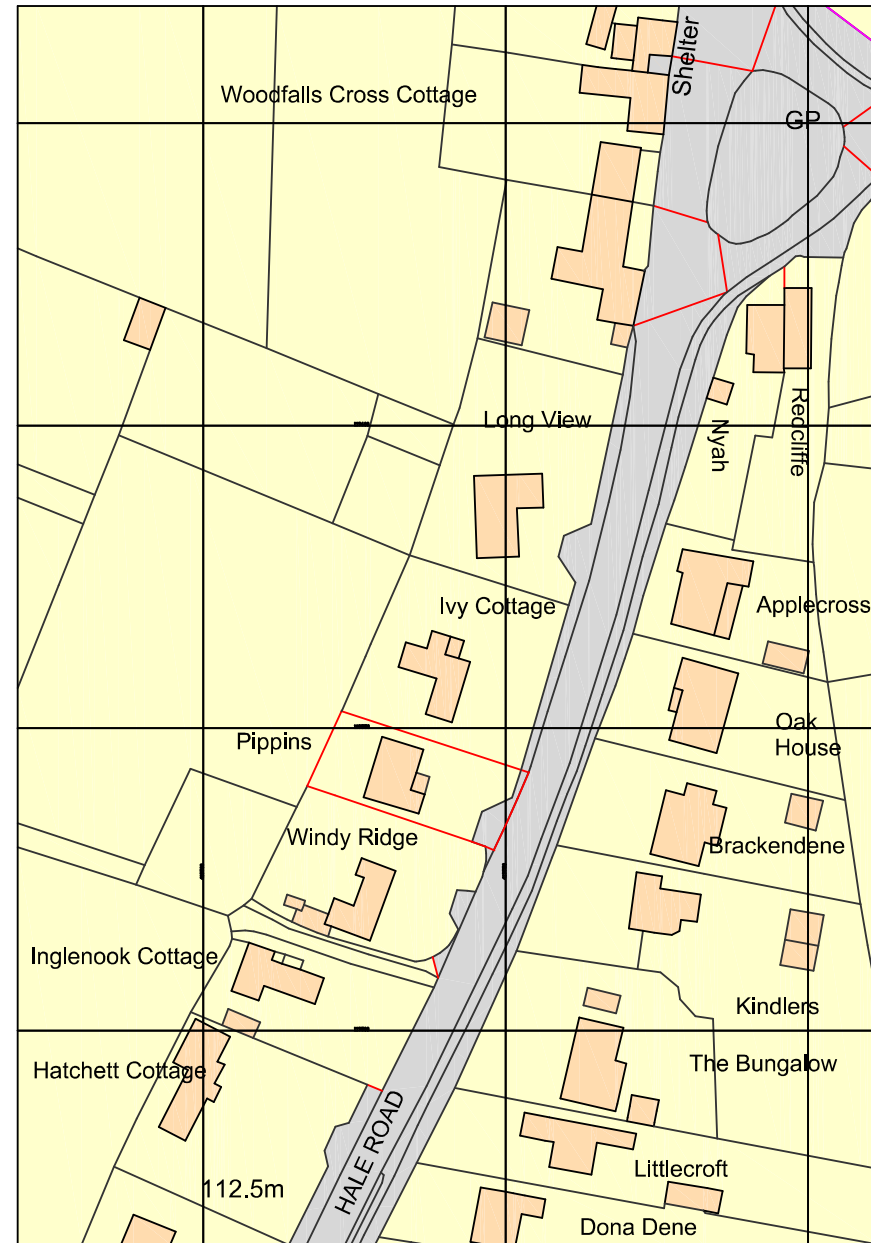


Ordnance Survey, (c) Crown Copyright 2021. All rights reserved. Licence number 100022432

LOCATION PLAN 1:1250

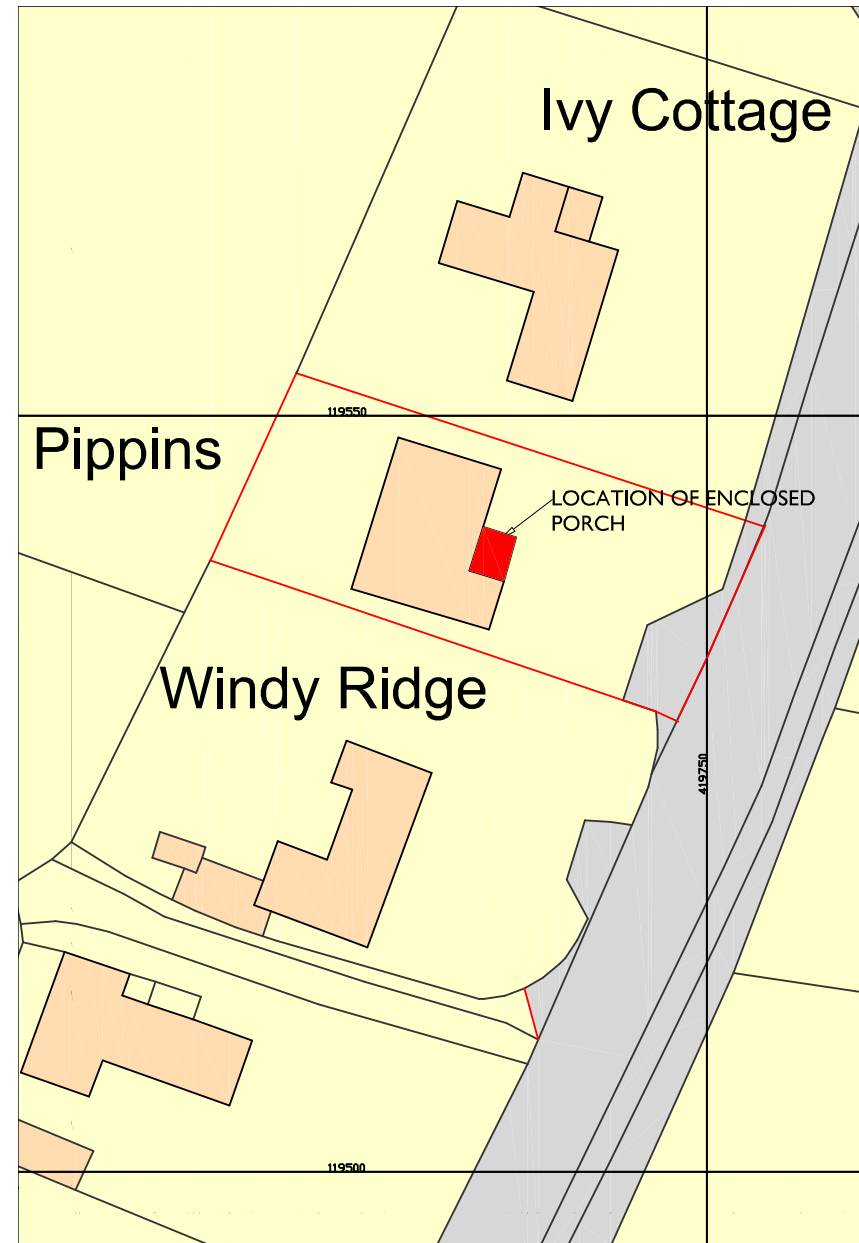



BLOCK PLAN 1:500

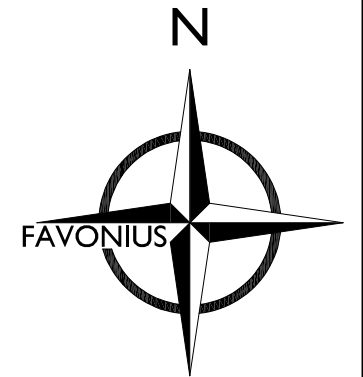

Notes:

**A2**

REV A 17/06/21 DO NOT SCALE  
REMOVED FROM COPYRIGHT NOTICE.  
ENCLOSED PORCH LOCATION ADDED  
TO BLOCK PLAN

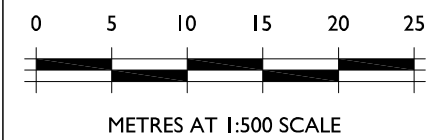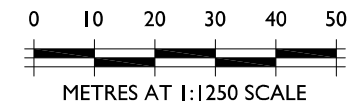

THIS DRAWING IS THE COPYRIGHT OF FAVONIUS ARCHITECTS IT MAY NOT BE COPIED  
ALTERED OR REPRODUCED IN ANY WAY WITHOUT THEIR WRITTEN AUTHORITY.

**PIPPINS - HALE  
ENCLOSED PORCH AND  
ALTERATIONS**

LOCATION AND BLOCK PLAN

DWG No: 1061-20-03A

DATE JUNE 2021

SCALE: 1:1250/500

**FAVONIUS**  
ARCHITECTS

Tel: 01722 412 391 [www.favonius.co.uk](http://www.favonius.co.uk)  
Wyndham House, 65 The Close, Salisbury, Wiltshire SP1 2EN

PLANNING DRAWING