

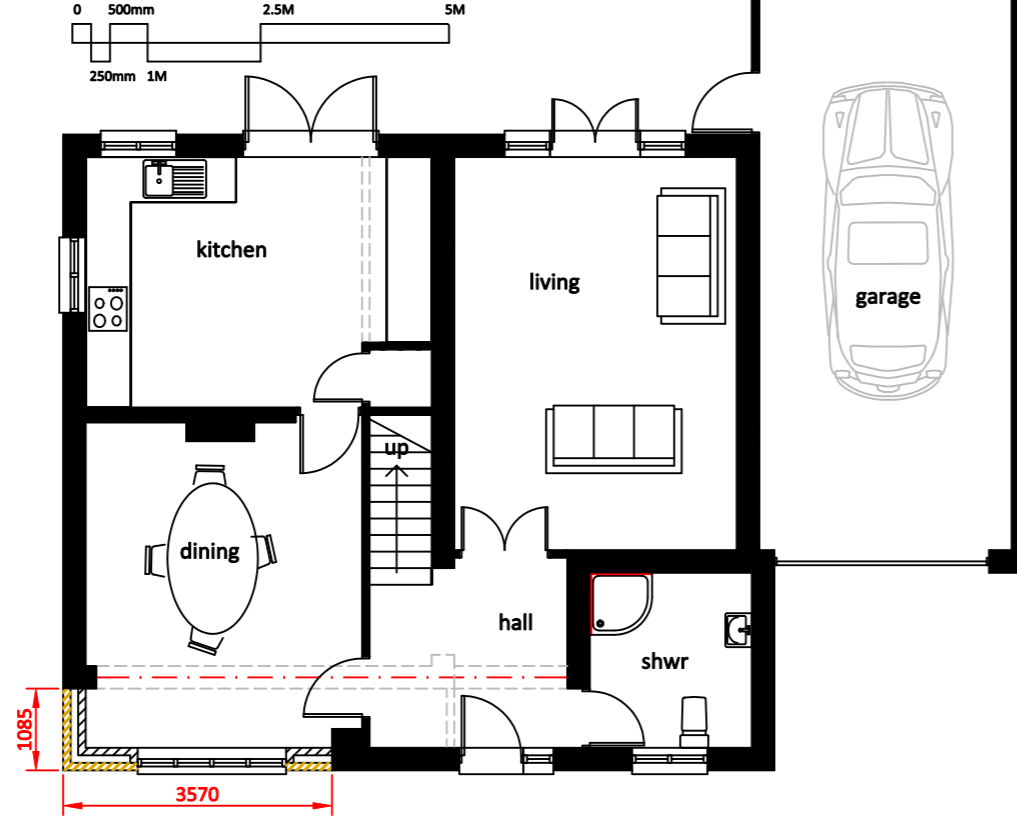


**Ground 1:100**

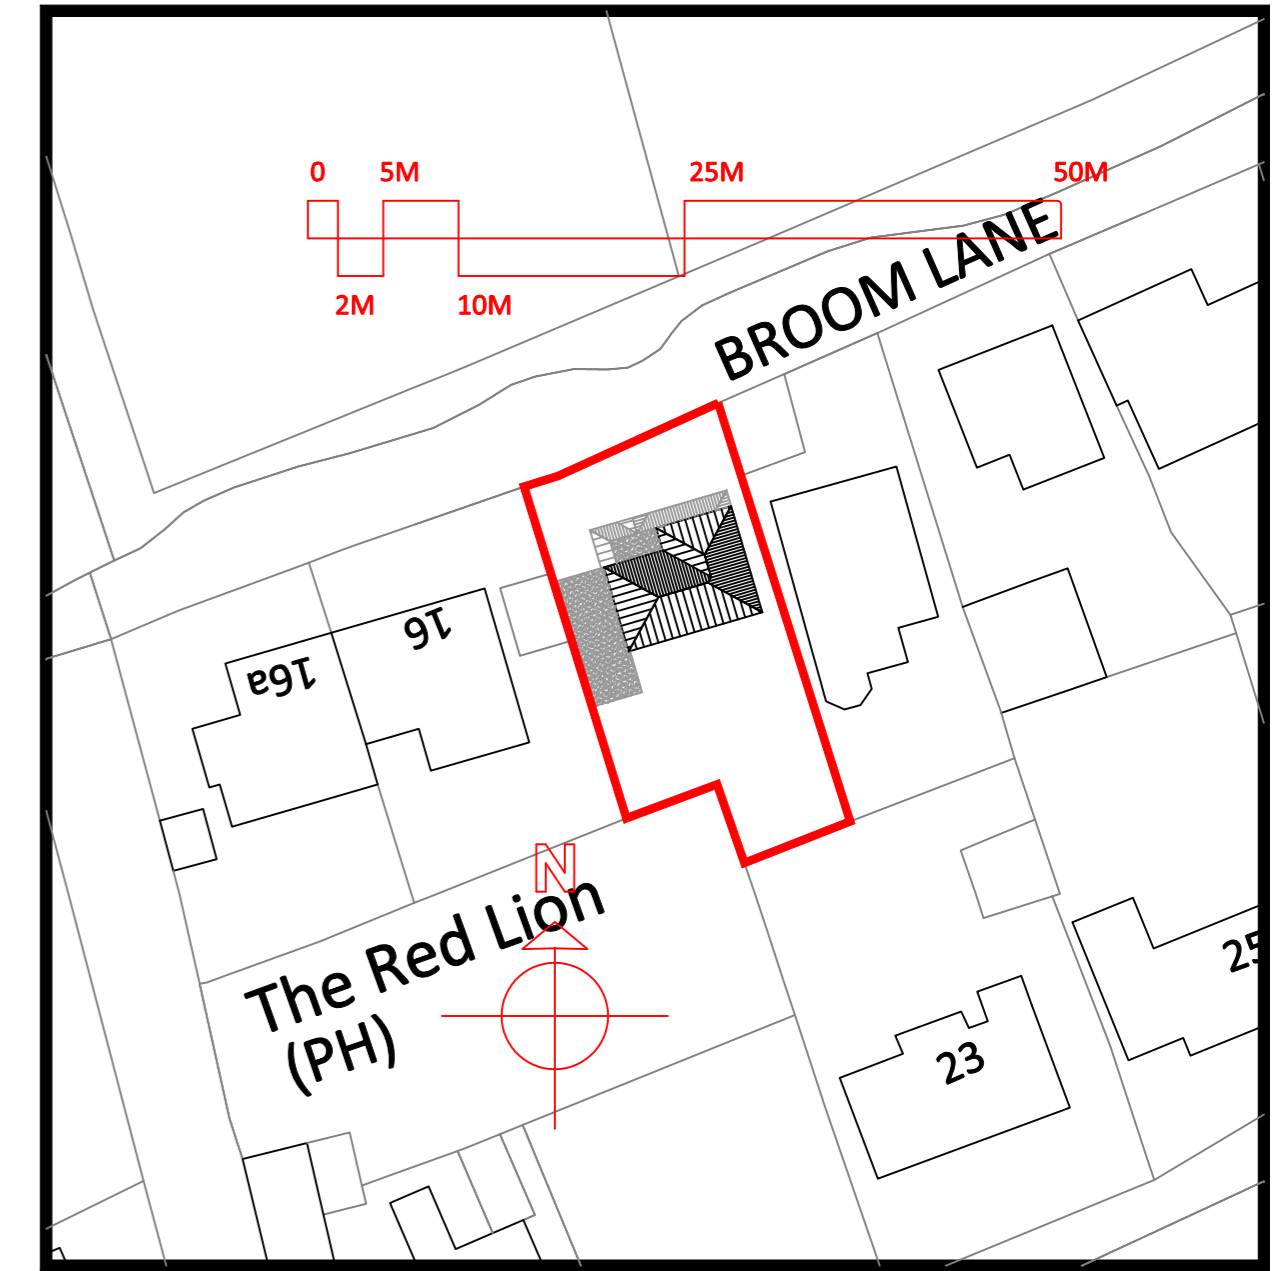


**Roof plan**

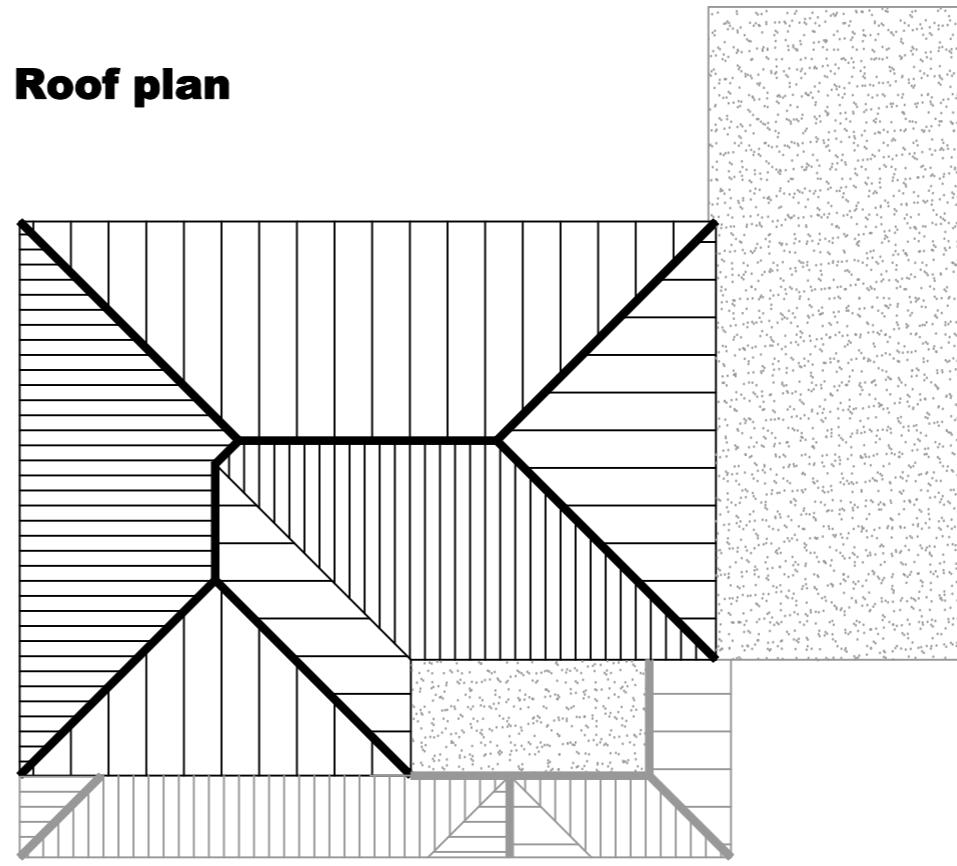

**Site plan 1:500**

0 500mm 2.5M 5M  
250mm 1M

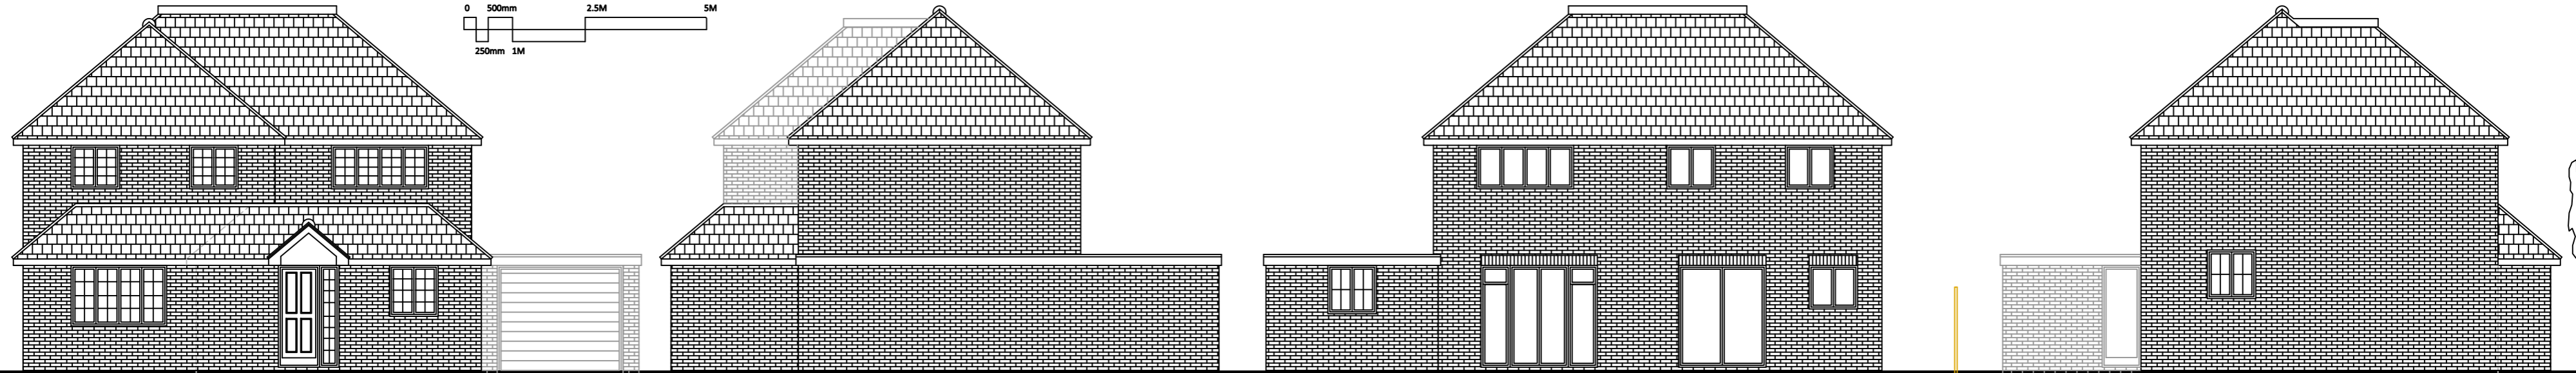

**Front 1:100**

**RH Side**

**Rear**

**LH Side**

Extension