
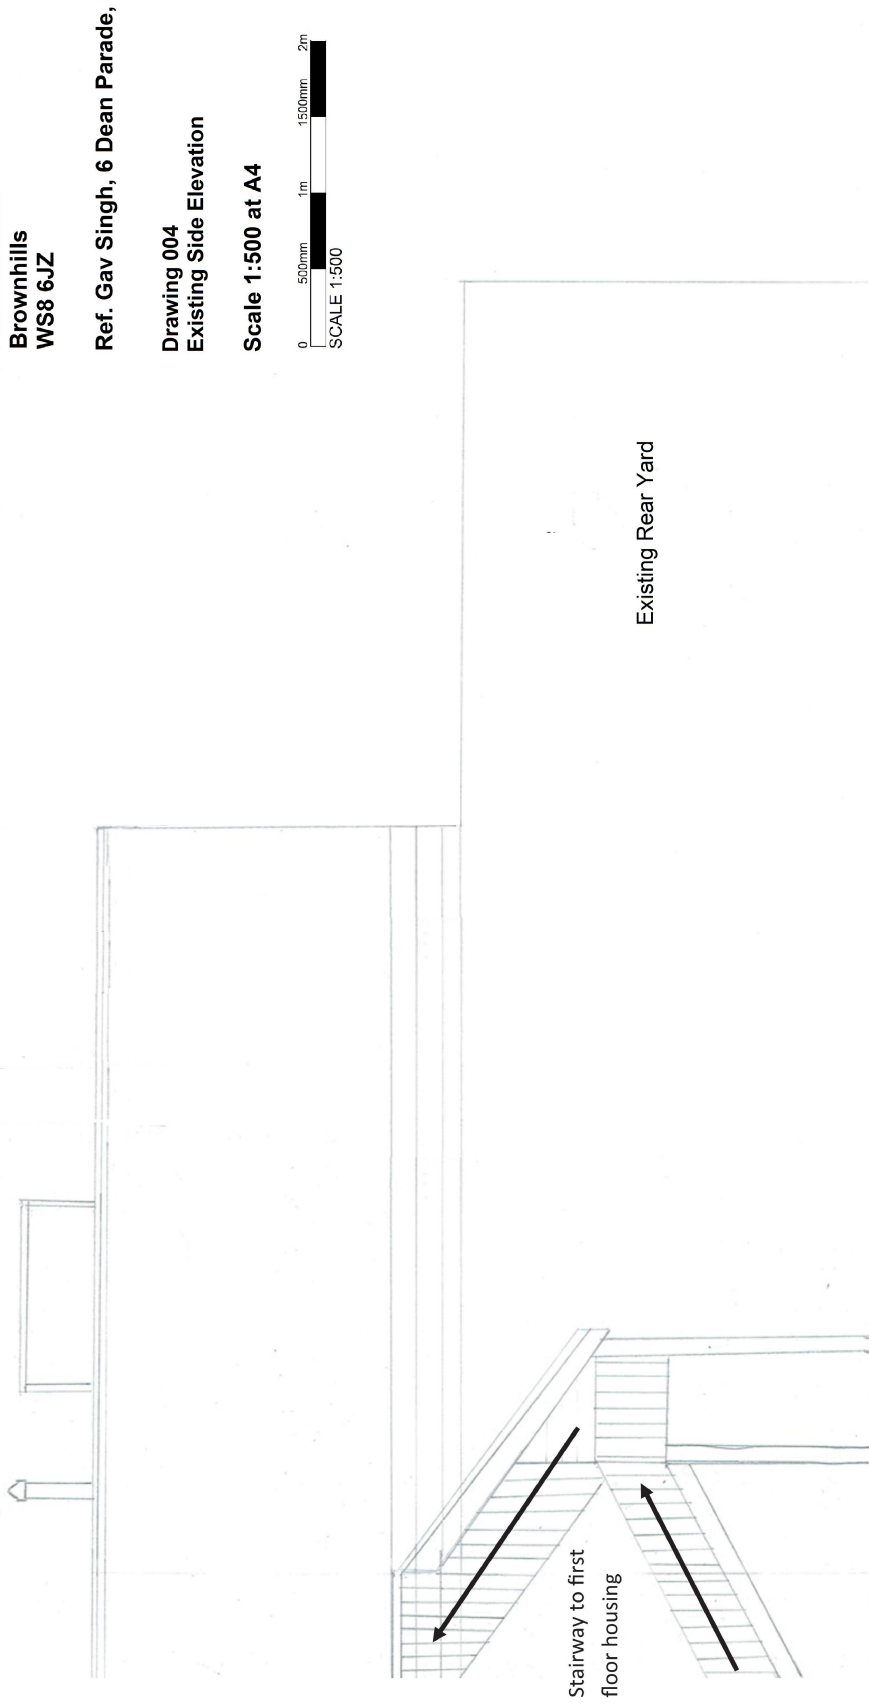


Middleton Range & Services Ltd
Unit 3D Gatehouse Trading Estate
Lichfield Road
Brownhills
WS8 6JZ

Ref. Gav Singh, 6 Dean Parade, Camberley

Drawing 004
Existing Side Elevation

Scale 1:500 at A4

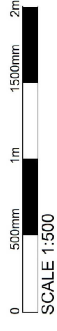

Stairway to first
floor housing

Existing Rear Yard