


2 CHAPEL CLOSE, WOODFORD, EX23 9JR. BLOCK PLAN EXISTING (Scale 1:500 @A4)

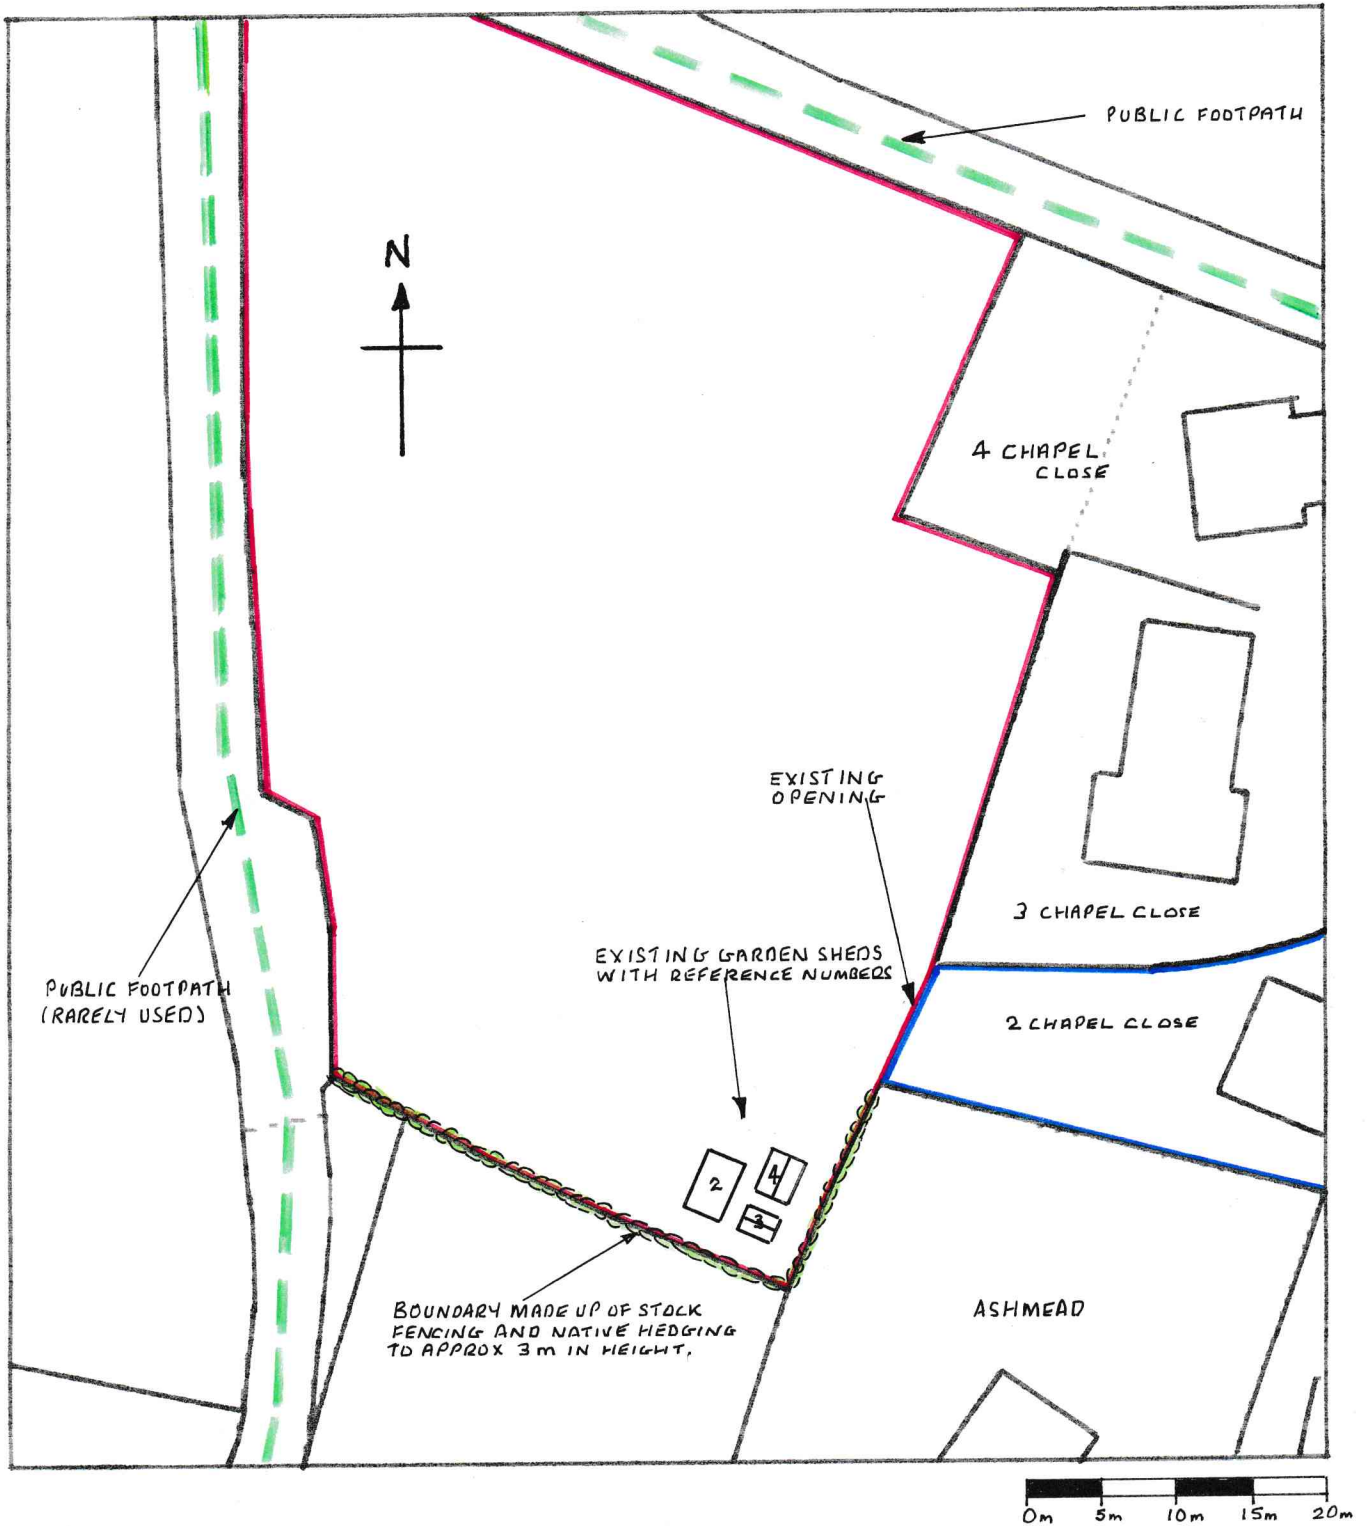

Relevant residential curtilage for this application identified by red line. Residential curtilage land owned by the applicant that is adjacent to the application site is identified by the blue line.

Doc Ref: 2CCBPE2021A