




FRONT

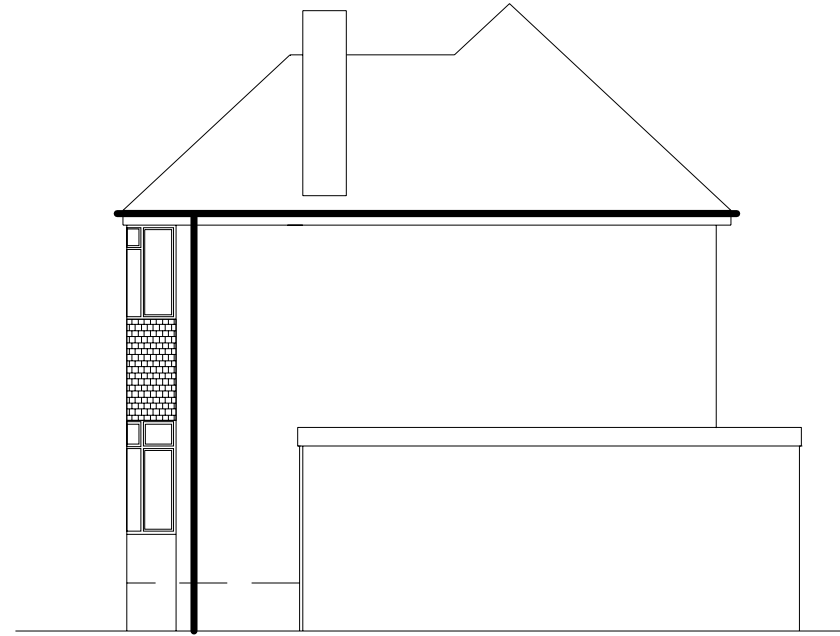

SIDE



REAR



SIDE

ADDRESS		PROPOSAL	
277 Walton Road Walton Chesterfield S40 3BT		Single storey side extension	
		TITLE Existing elevations	
SIZE A3	DWG NO	REV A	
SCALE 1:100	SHEET 1		