


PROPOSED SIDE ELEVATION SCALE 1:50

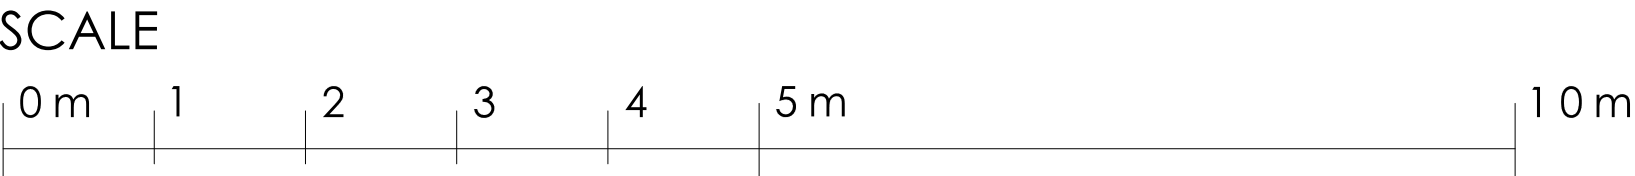

B	26/04/21	Amended inline with clients comments.	s.c.
A	23/04/21	Amended inline with clients comments.	s.c.
Rev.	Date	Details	Drawn Checked

Issued for:

## PLANNING

Project/Client:	Project No: INS-541
6 Lawson Grove Plymouth, Devon, PL9 7QJ	Dwg No: (PL)-P-002
Drawn By: PM	Rev: B
Checked By:	Scale: 1:50 @A1
Proposed Information Plans & Elevations	Date: 19-04-21



Southern Office: 1 Devon Square, Newton Abbot, TQ12 2HN  
Central Office: 176 King Street, London, W6 0RA  
T: +44 (0)333 577 0809 F: +44 (0)871 733 4738  
www.plg.uk

© Plg Consultants Ltd. Contractors must work only to figured dimensions which are to be checked on site.  
Registered Office - Venture House, 27-29 Glasshouse Street, London W1B 5DP. Registered Number - 8046920  
STANDARD NOTES:  
• Contractor must verify all dimensions on site before commencing any work or shop drawings.  
• If this drawing exceeds quart's taken in any way, the building designers are to be informed before works initiated.  
• Only figured dimensions to be taken from this drawing. Do not scale off this drawing.  
• Drawing based on Ordnance Survey and/or existing record drawings - design and drawing content subject to Site Survey, Structural Survey, Site Investigations, Planning and Statutory Requirements and Approvals.