
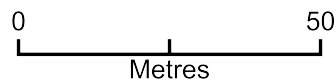


Units 8, 14, 15 and 16 Carnaby Villas

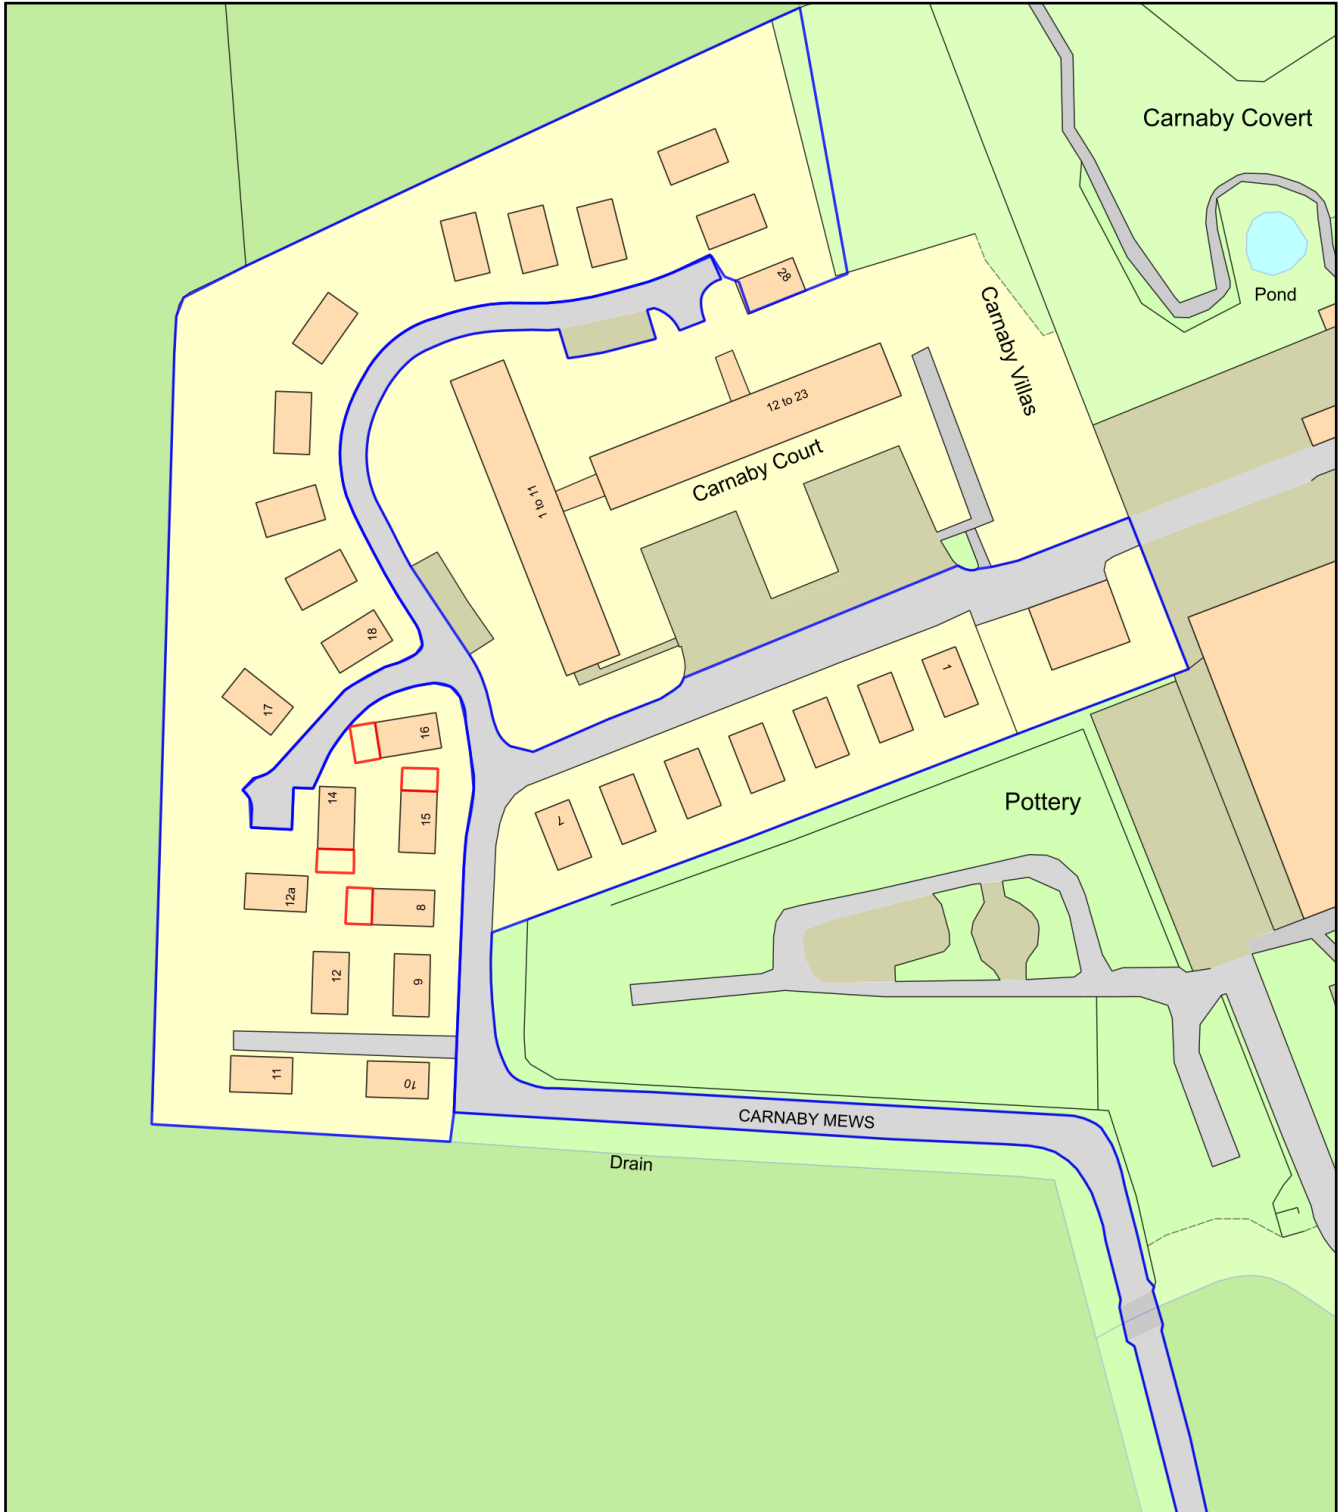

Plan Produced for: **Bridlington Holiday Cottages**

Date Produced: 06 Mar 2021

Plan Reference Number: TQRQM21065080939307

Scale: 1:1250 @ A4