

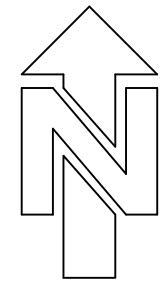


All Dimensions Shall be Checked on Site by the Contractor Prior to Commencement of Work on Site. Do Not Scale If in Doubt Ask.

# Proposed Development

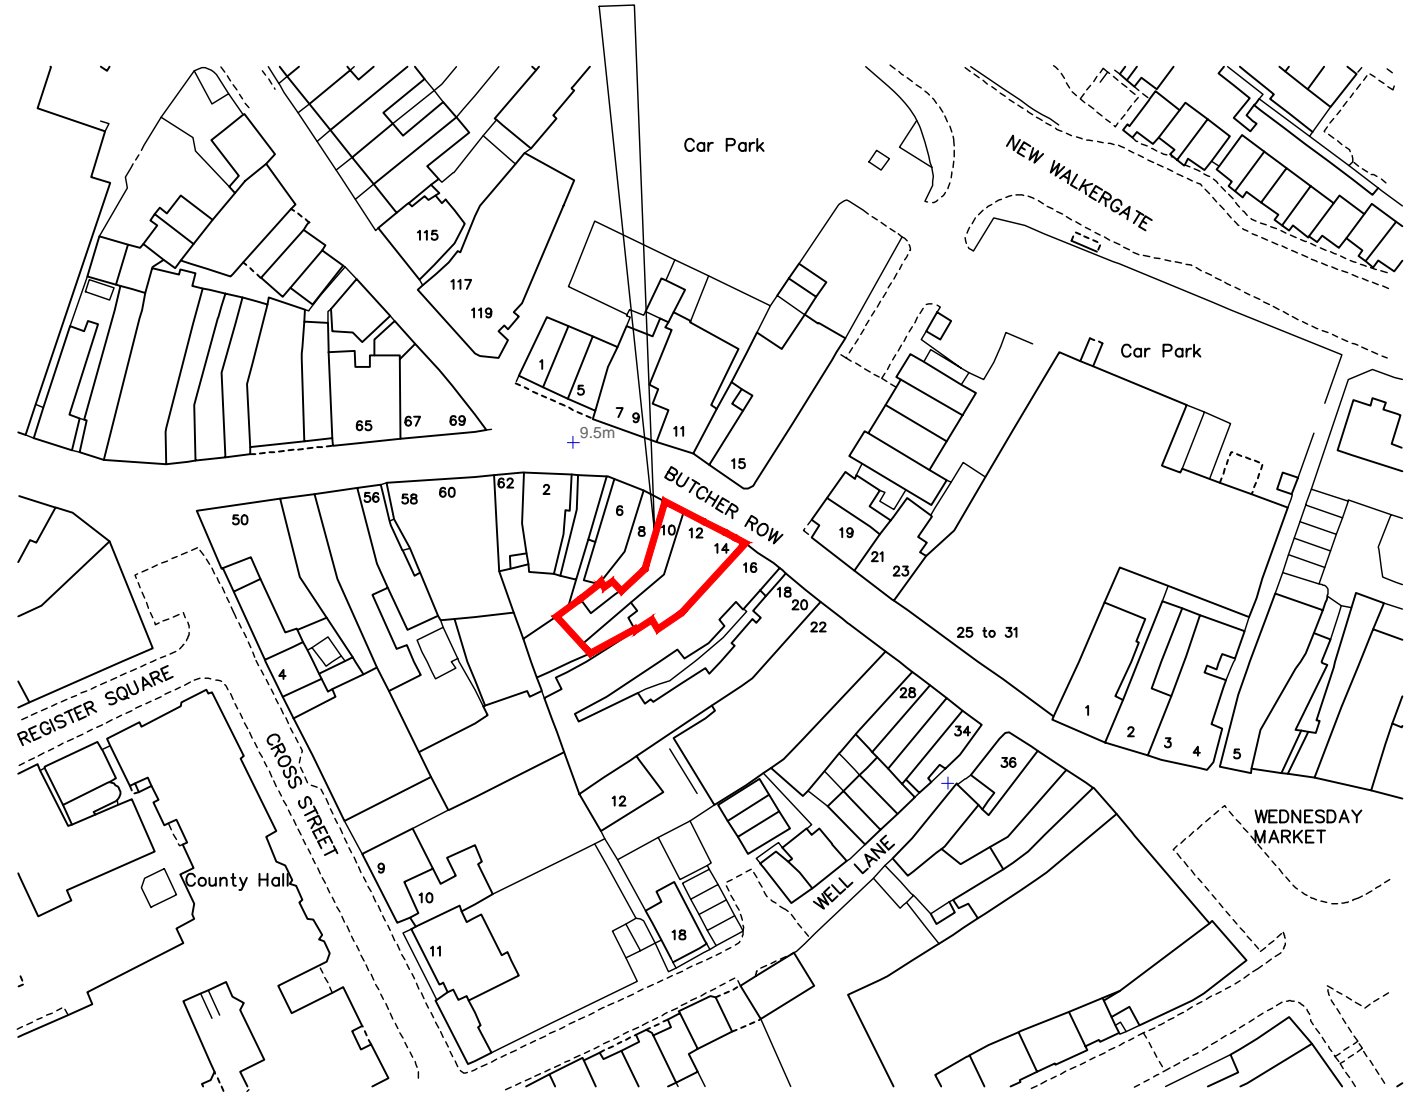

Location Plan Scale 1:1250

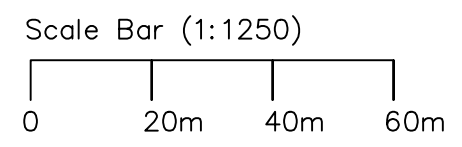

Revisions		Date		
<p><b>Robert Farrow (Design) Ltd</b>            Architecture : Planning : Construction            3D Presentation : Topographical Surveys</p> <p>Millar House, 32 Northgate, Hessle,            East Riding of Yorkshire, HU13 9AA            Tel: 01482 640699            E-mail: rfd@farrow.karoo.co.uk</p>				
<p><b>Client:</b> Mr A NG</p>				
<p><b>Title:</b> Location Plan            Proposed Ground Floor Alterations            at 10–14 Butcher Row,            Beverley.            HU17 0AB</p>				
Scale	Drawn by	Drg no.	Date	Contract no.
1:1250	R	2	Jan21	20109