



NOTES:
 Copyright Conran + Partners Ltd
 No implied license exists. This drawing should not be used to calculate areas for the purposes of valuation. Do not scale this drawing. All dimensions to be checked on site by the contractor and such dimensions to be their responsibility. All work must comply with relevant British Standards and Building Regulations requirements. Drawing errors and omissions to be reported to the architect. Context based on Ordnance Survey Data. Position of Site Boundary to be reviewed and confirmed by Client. Building positions to be coordinated and reviewed in conjunction with the site survey.



Proposed Development



Site Boundary

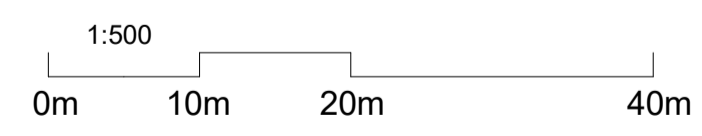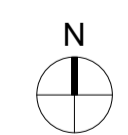

All dimensions must be checked on site and not scaled from this drawing. © Conran and Partners Limited

Rev	Date	Reason	By	Checked	Notes:
P1	30.05.18	Issued for planning	AW	AW	
P2	17.06.21	Site Boundary Added	AD	MP	
P3	18.06.21	Proposed Development Area Added	GB	GB	

Project: York Road, Maidenhead
 Client: Countryside Properties
 Drawing Title: Proposed Block Plan

CONRAN+ PARTNERS

Scale: 1 : 500 @A1 Date: 05/24/18 Drawn by: AD
 Drawing No: 9021- 0-ZZ-DR-A-D_20-7001 Rev: P2
 Status: PLANNING Checked by: AW

LONDON OFFICE
 Conran Building
 22 Shad Thames,
 London SE1 2YU
 Telephone +44 (0) 20 7403 8899
 Email cp@conran.com