



Notes :

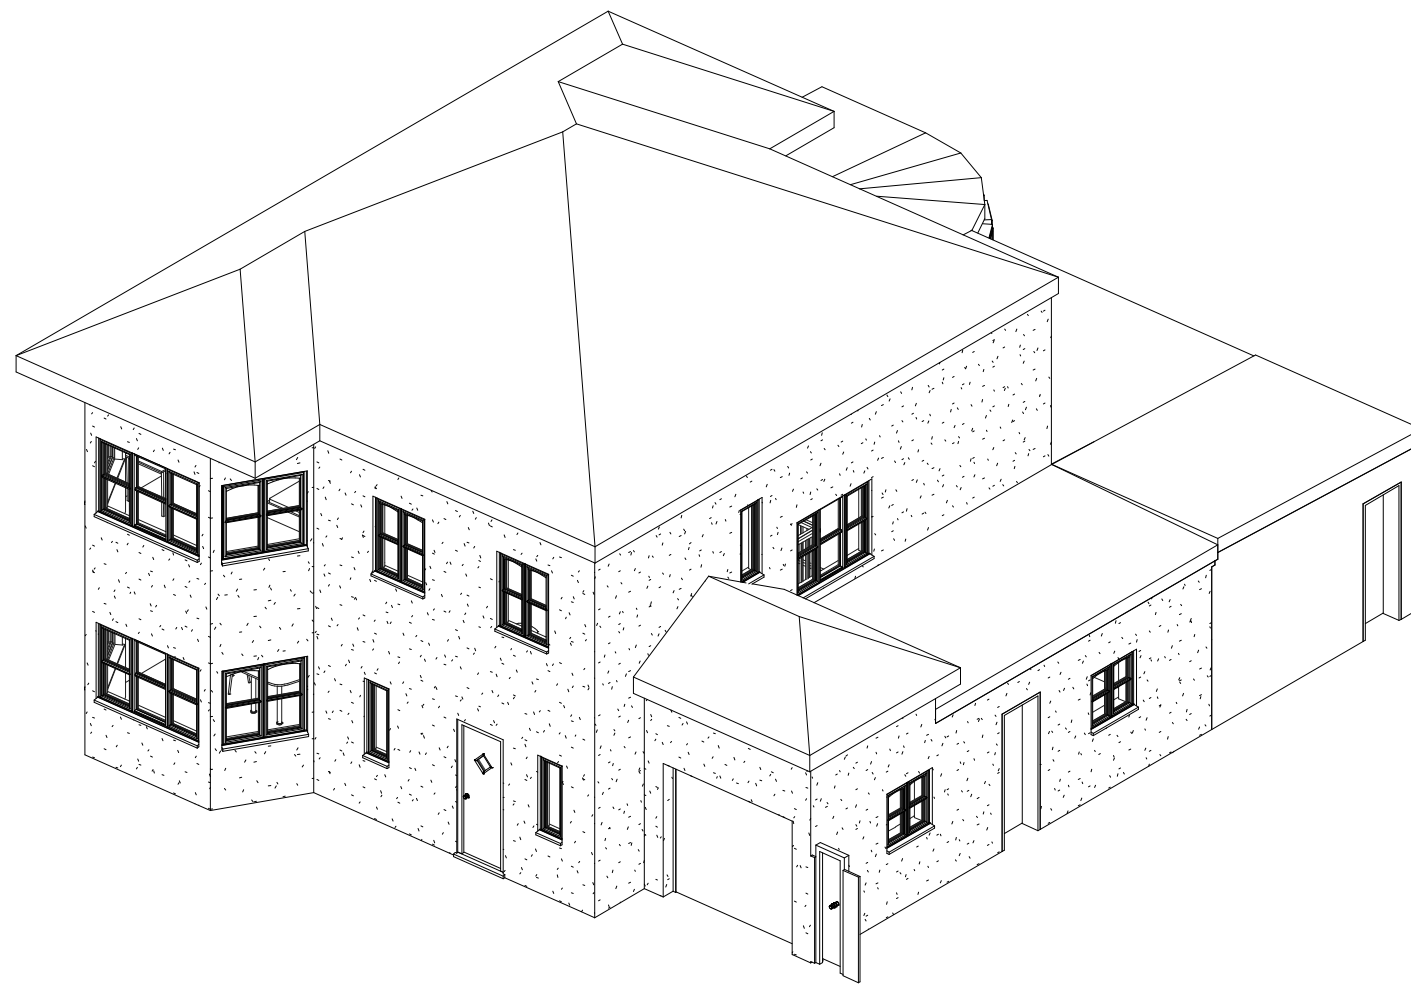

**1** Front Side

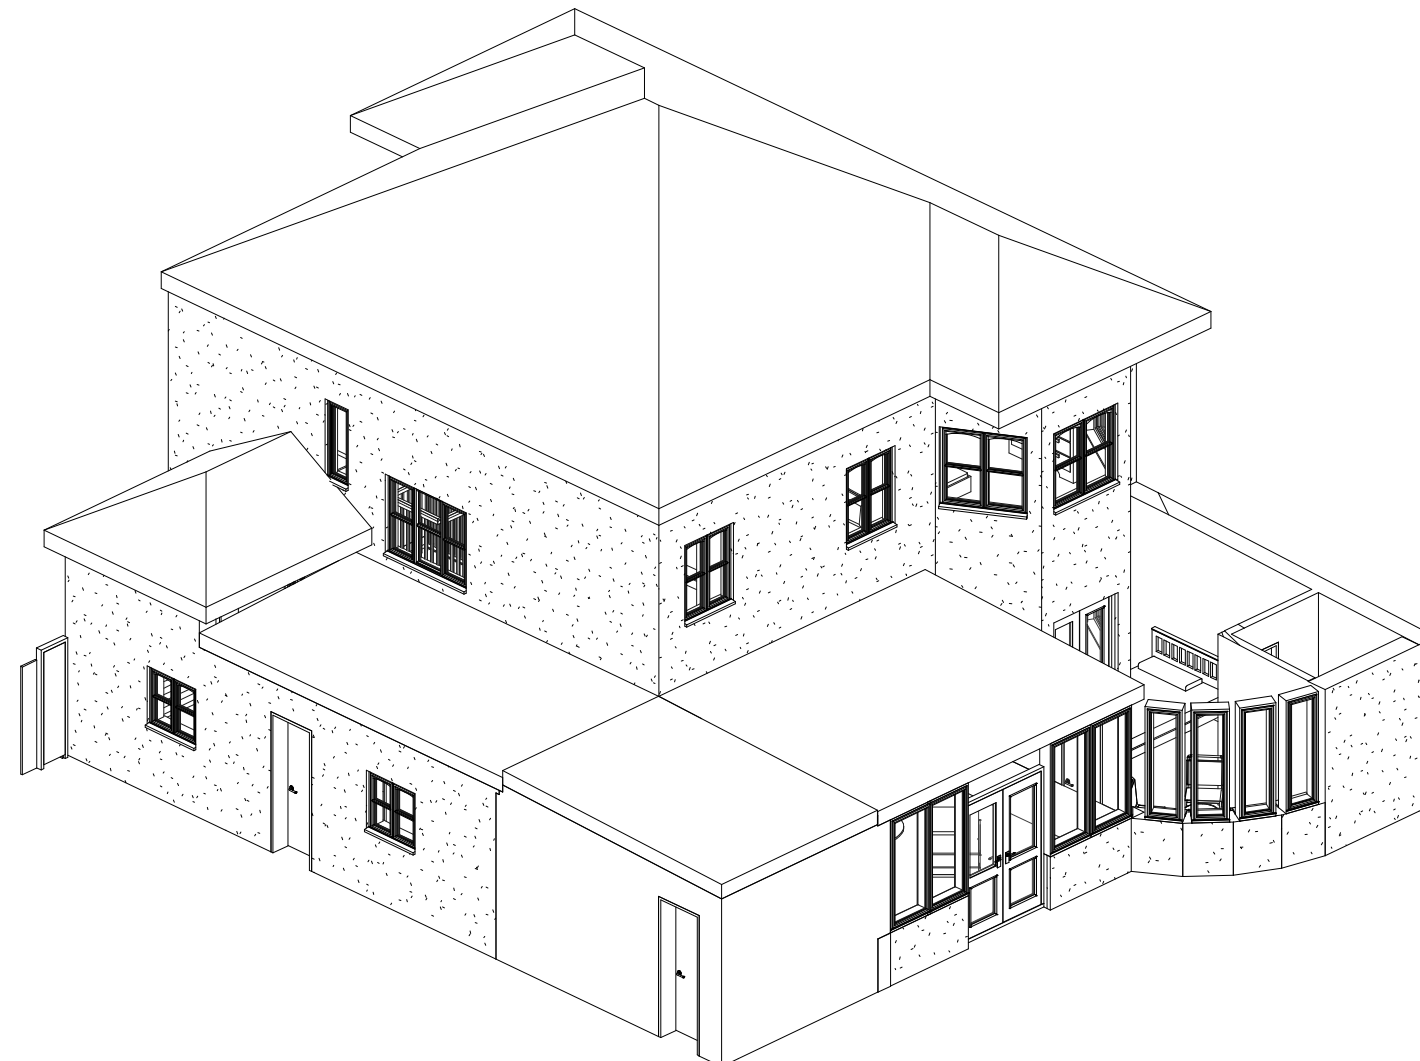

**2** Rear Side

Date	Changes	Rev.No.
--/------		

CLIENT Jennifer Seaton Brown

PROJECT  
71 Barn Hill, Wembley HA9 9LL

SHEET Front & Rear Side 3D

Drawn by M. Ghafar	Date 07.05.2021	Scale 1:100/A3
Checked by A. Aljoubory	DRWAING NUMBER 0620210331/A401	REV