


Notes :

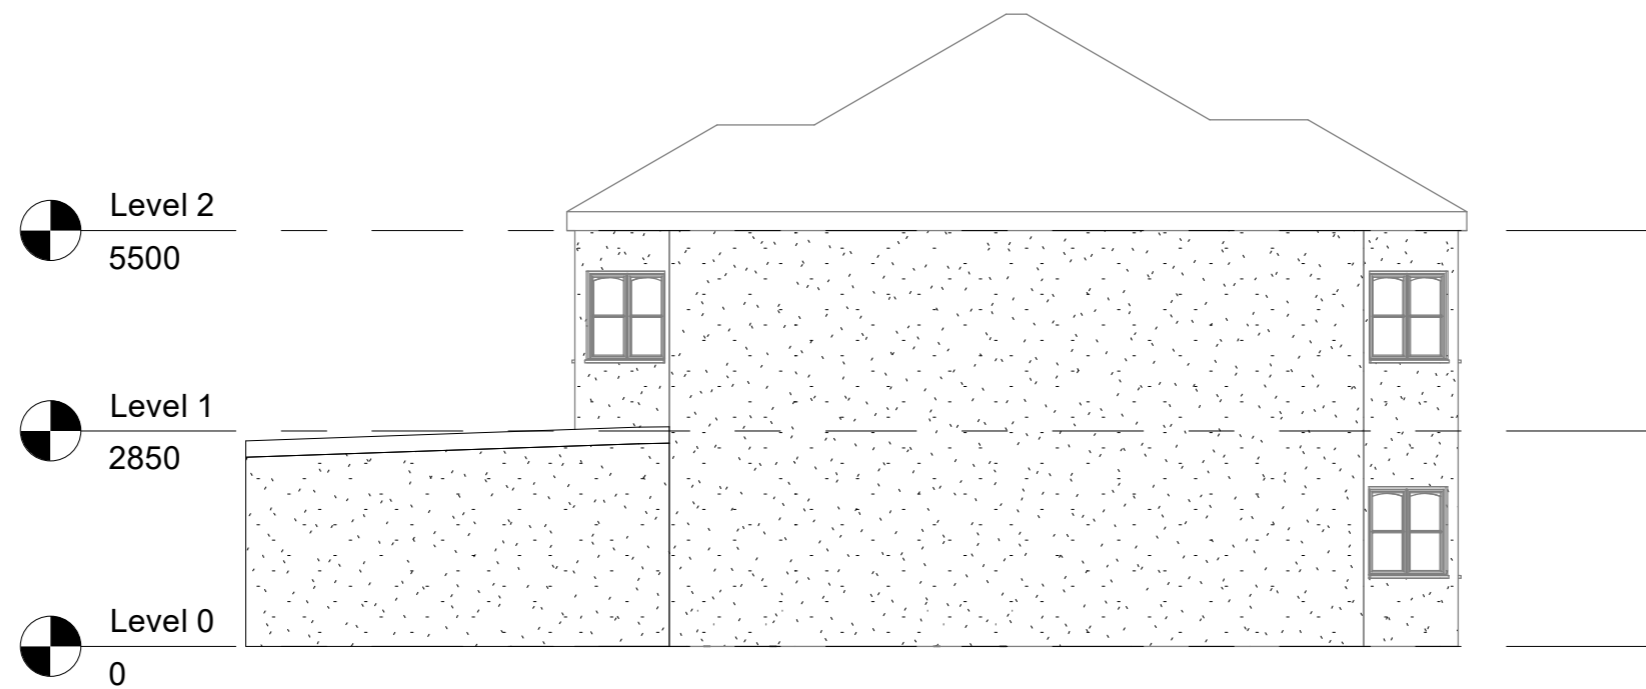

1 Existing Side Elevation (No 69 Side)
1 : 100



2 Proposed Side Elevation (No 69 Side)
1 : 100

Date	Changes	Rev.No.
--/------		

CLIENT Jennifer Seaton Brown

PROJECT
71 Barn Hill, Wembley HA9 9LL

SHEET Side Elevation (No 69 Side)

Drawn by M. Ghafar	Date 07.05.2021	Scale 1:100/A3
Checked by A. Aljoubory	DRWAING NUMBER 0620210331/A203	REV