


Through Rear

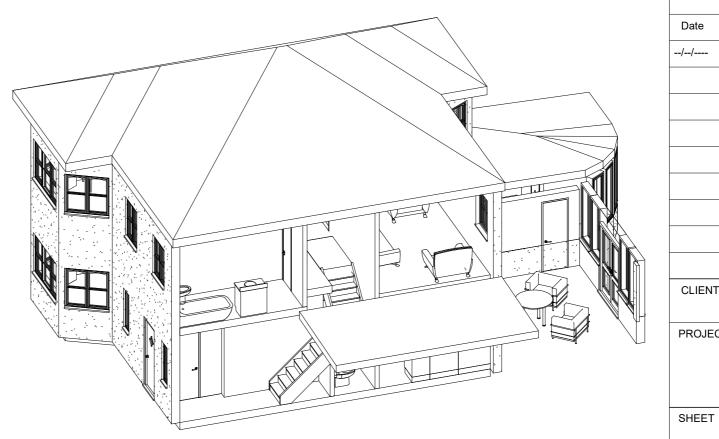

ENGINEERING
DESIGN & BUILDING
SERVICES LTD

engineer@atjengineers.co.uk
www.atjengineers.co.uk
07880033207

| 1 | _ | 1 | _ | _ | | |
|---|---|---|---|---|--|--|

| Date | Changes | Rev.No. | | |
|------------------------------|---------|---------|--|--|
| // | | | | |
| | | | | |
| | | | | |
| | | | | |
| | | | | |
| | | | | |
| | | | | |
| | | | | |
| | | | | |
| CLIENT Jennifer Seaton Brown | | | | |
| PROJECT | | | | |

71 Bam Hill, Wembley HA9 9LL

Rear & Side 3D Through Views

Scale 1:100/A3

Date 07.05.2021

DRWAING NUMBER

0620210331/A402

Drawn by

M. Ghafar

Checked by A. Aljoubory

Through Side

2