
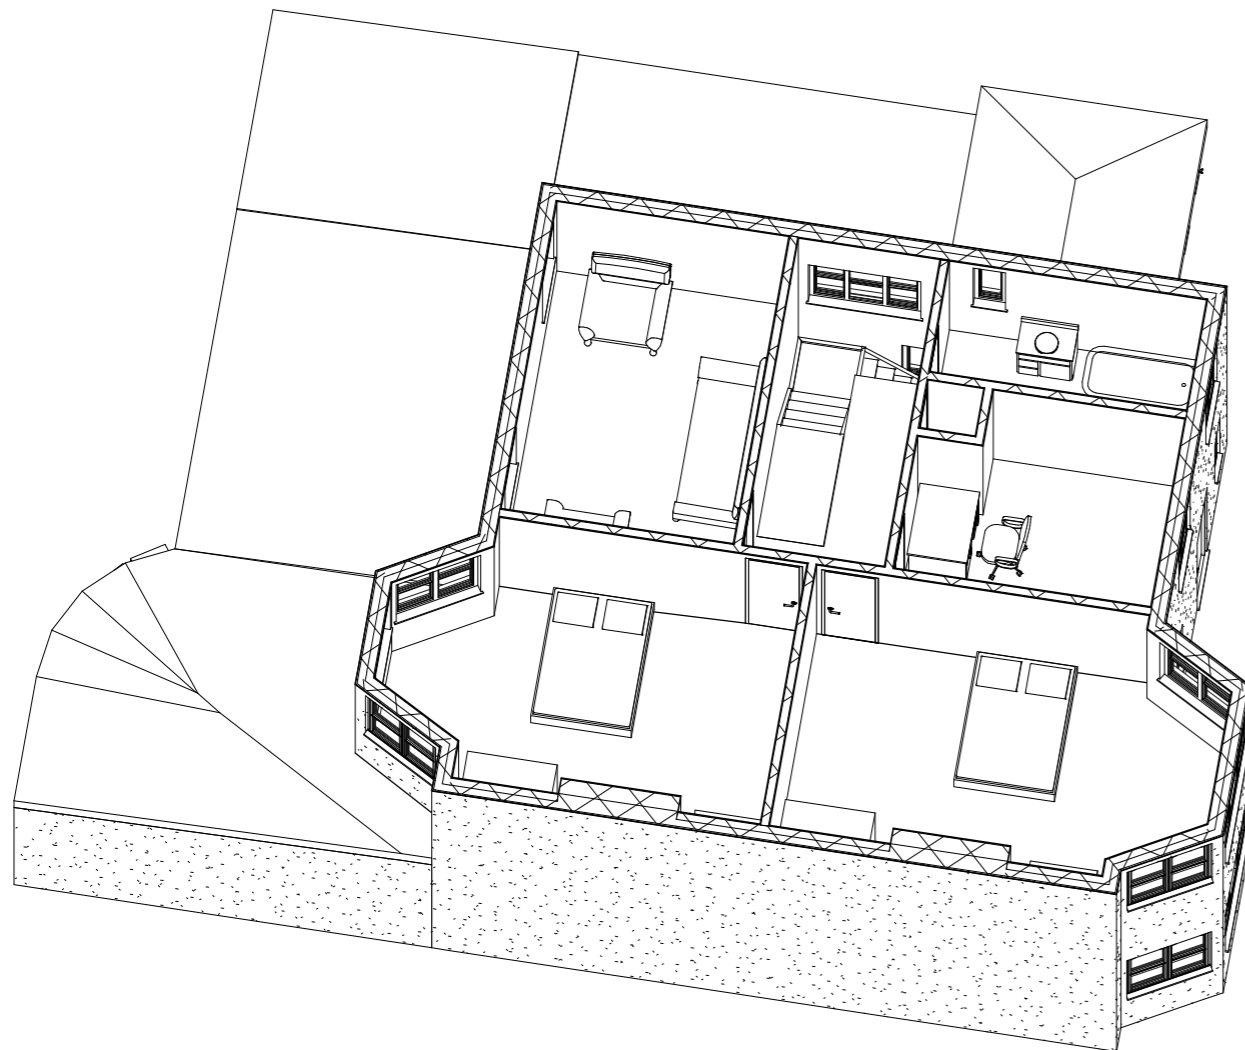


Notes :

1 Ground Floor 3D View

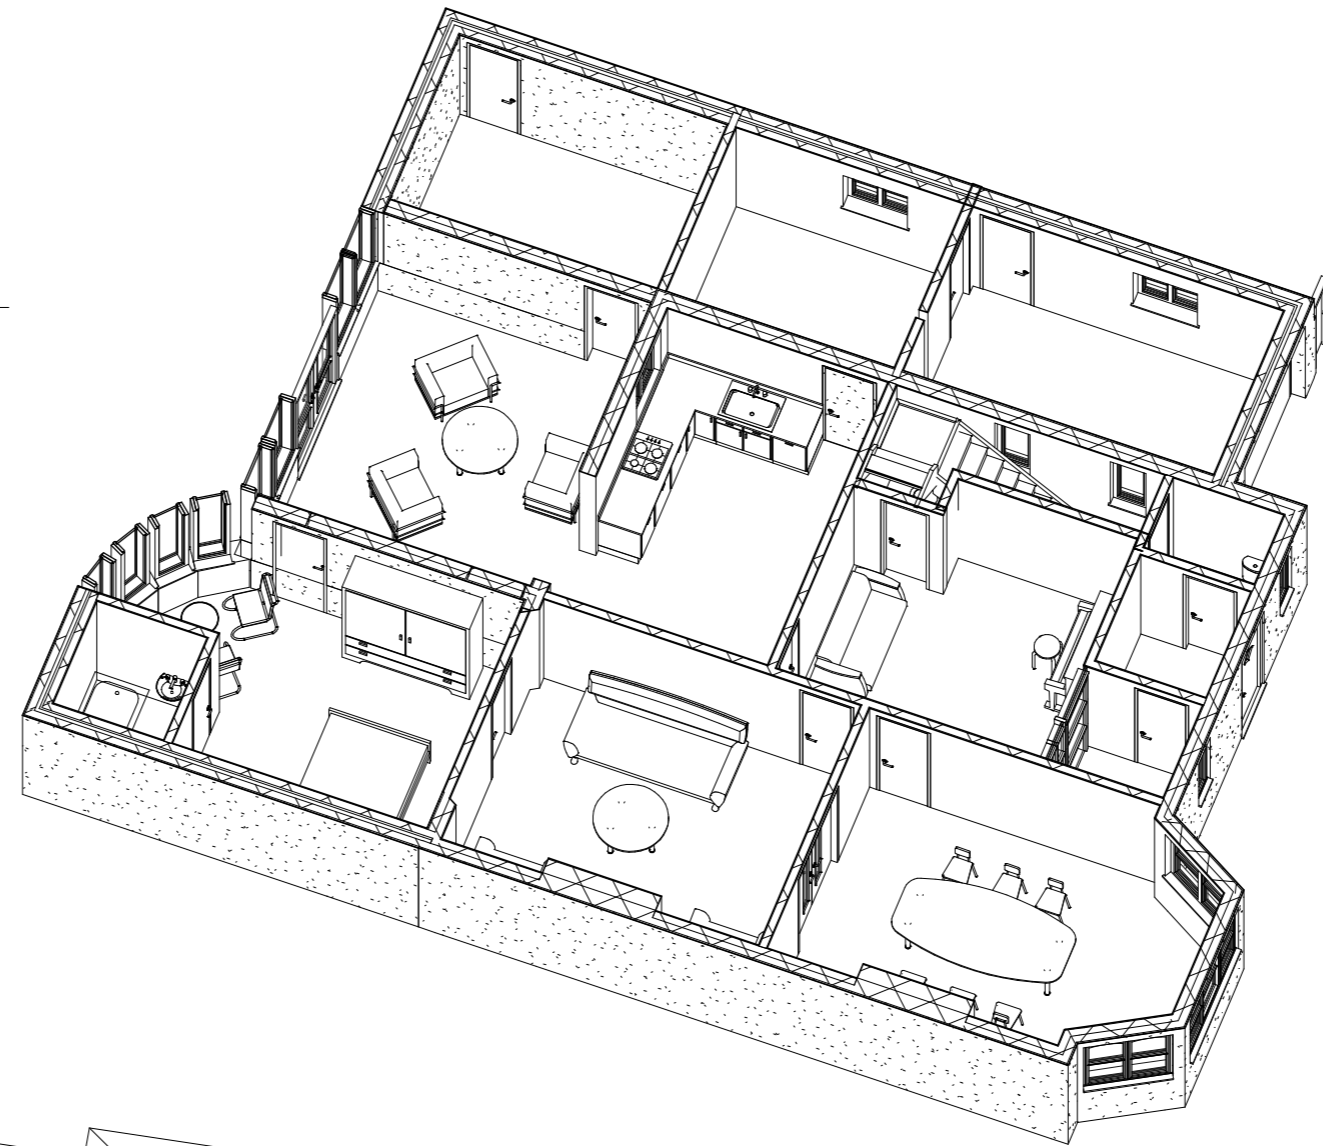

2 First Floor 3D View

Date	Changes	Rev.No.
--/------		

CLIENT Jennifer Seaton Brown

PROJECT
71 Barn Hill, Wembley HA9 9LL

SHEET 3D Views

Drawn by M.Ghafar	Date 07.05.2021	Scale 1:100/A3
Checked by A. Aljoubory	DRWAING NUMBER 0620210331/A403	REV