
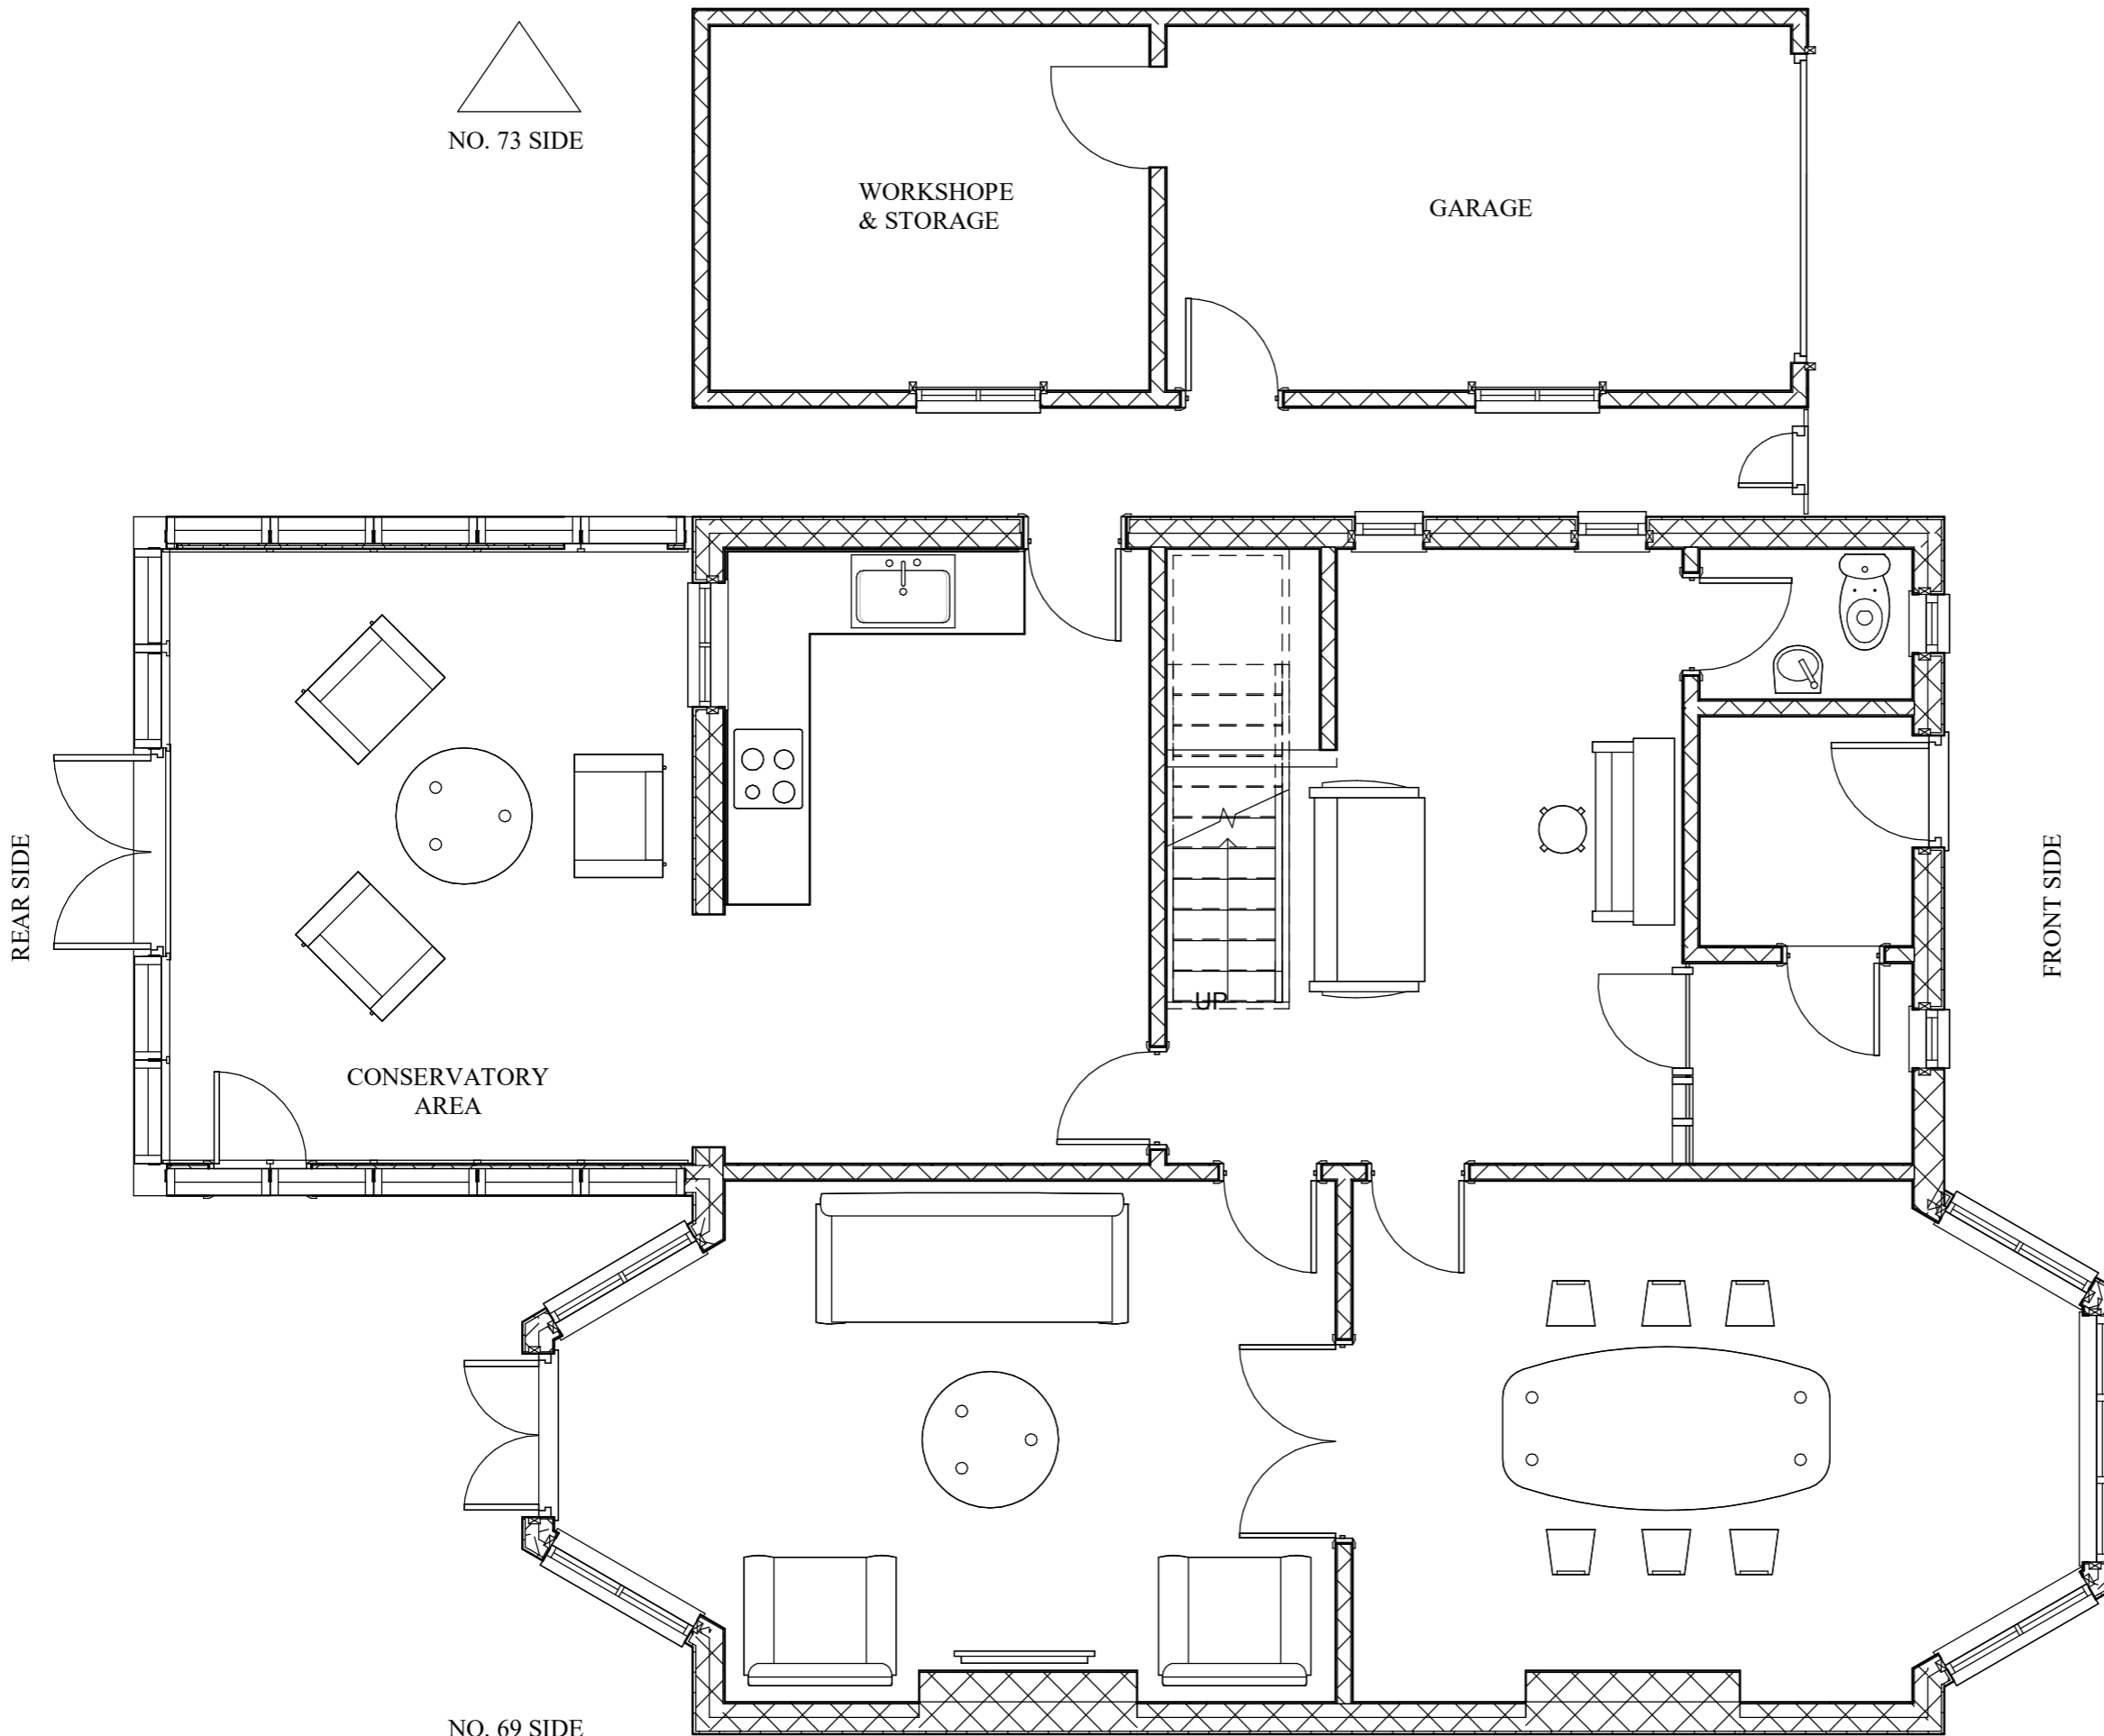


Notes :

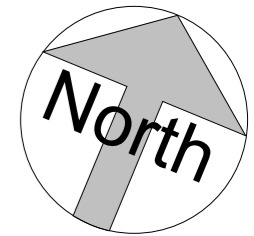

Date	Changes	Rev.No.
--/--		

CLIENT Jennifer Seaton Brown

PROJECT
71 Barn Hill, Wembley HA9 9LL

SHEET Existing Ground Floor

Drawn by M. Ghafar	Date 07.05.2021	Scale 1:50/A3
	DRWAING NUMBER	
Checked by A. Aljoubory	0620210331/A101	
	REV	