


Notes :

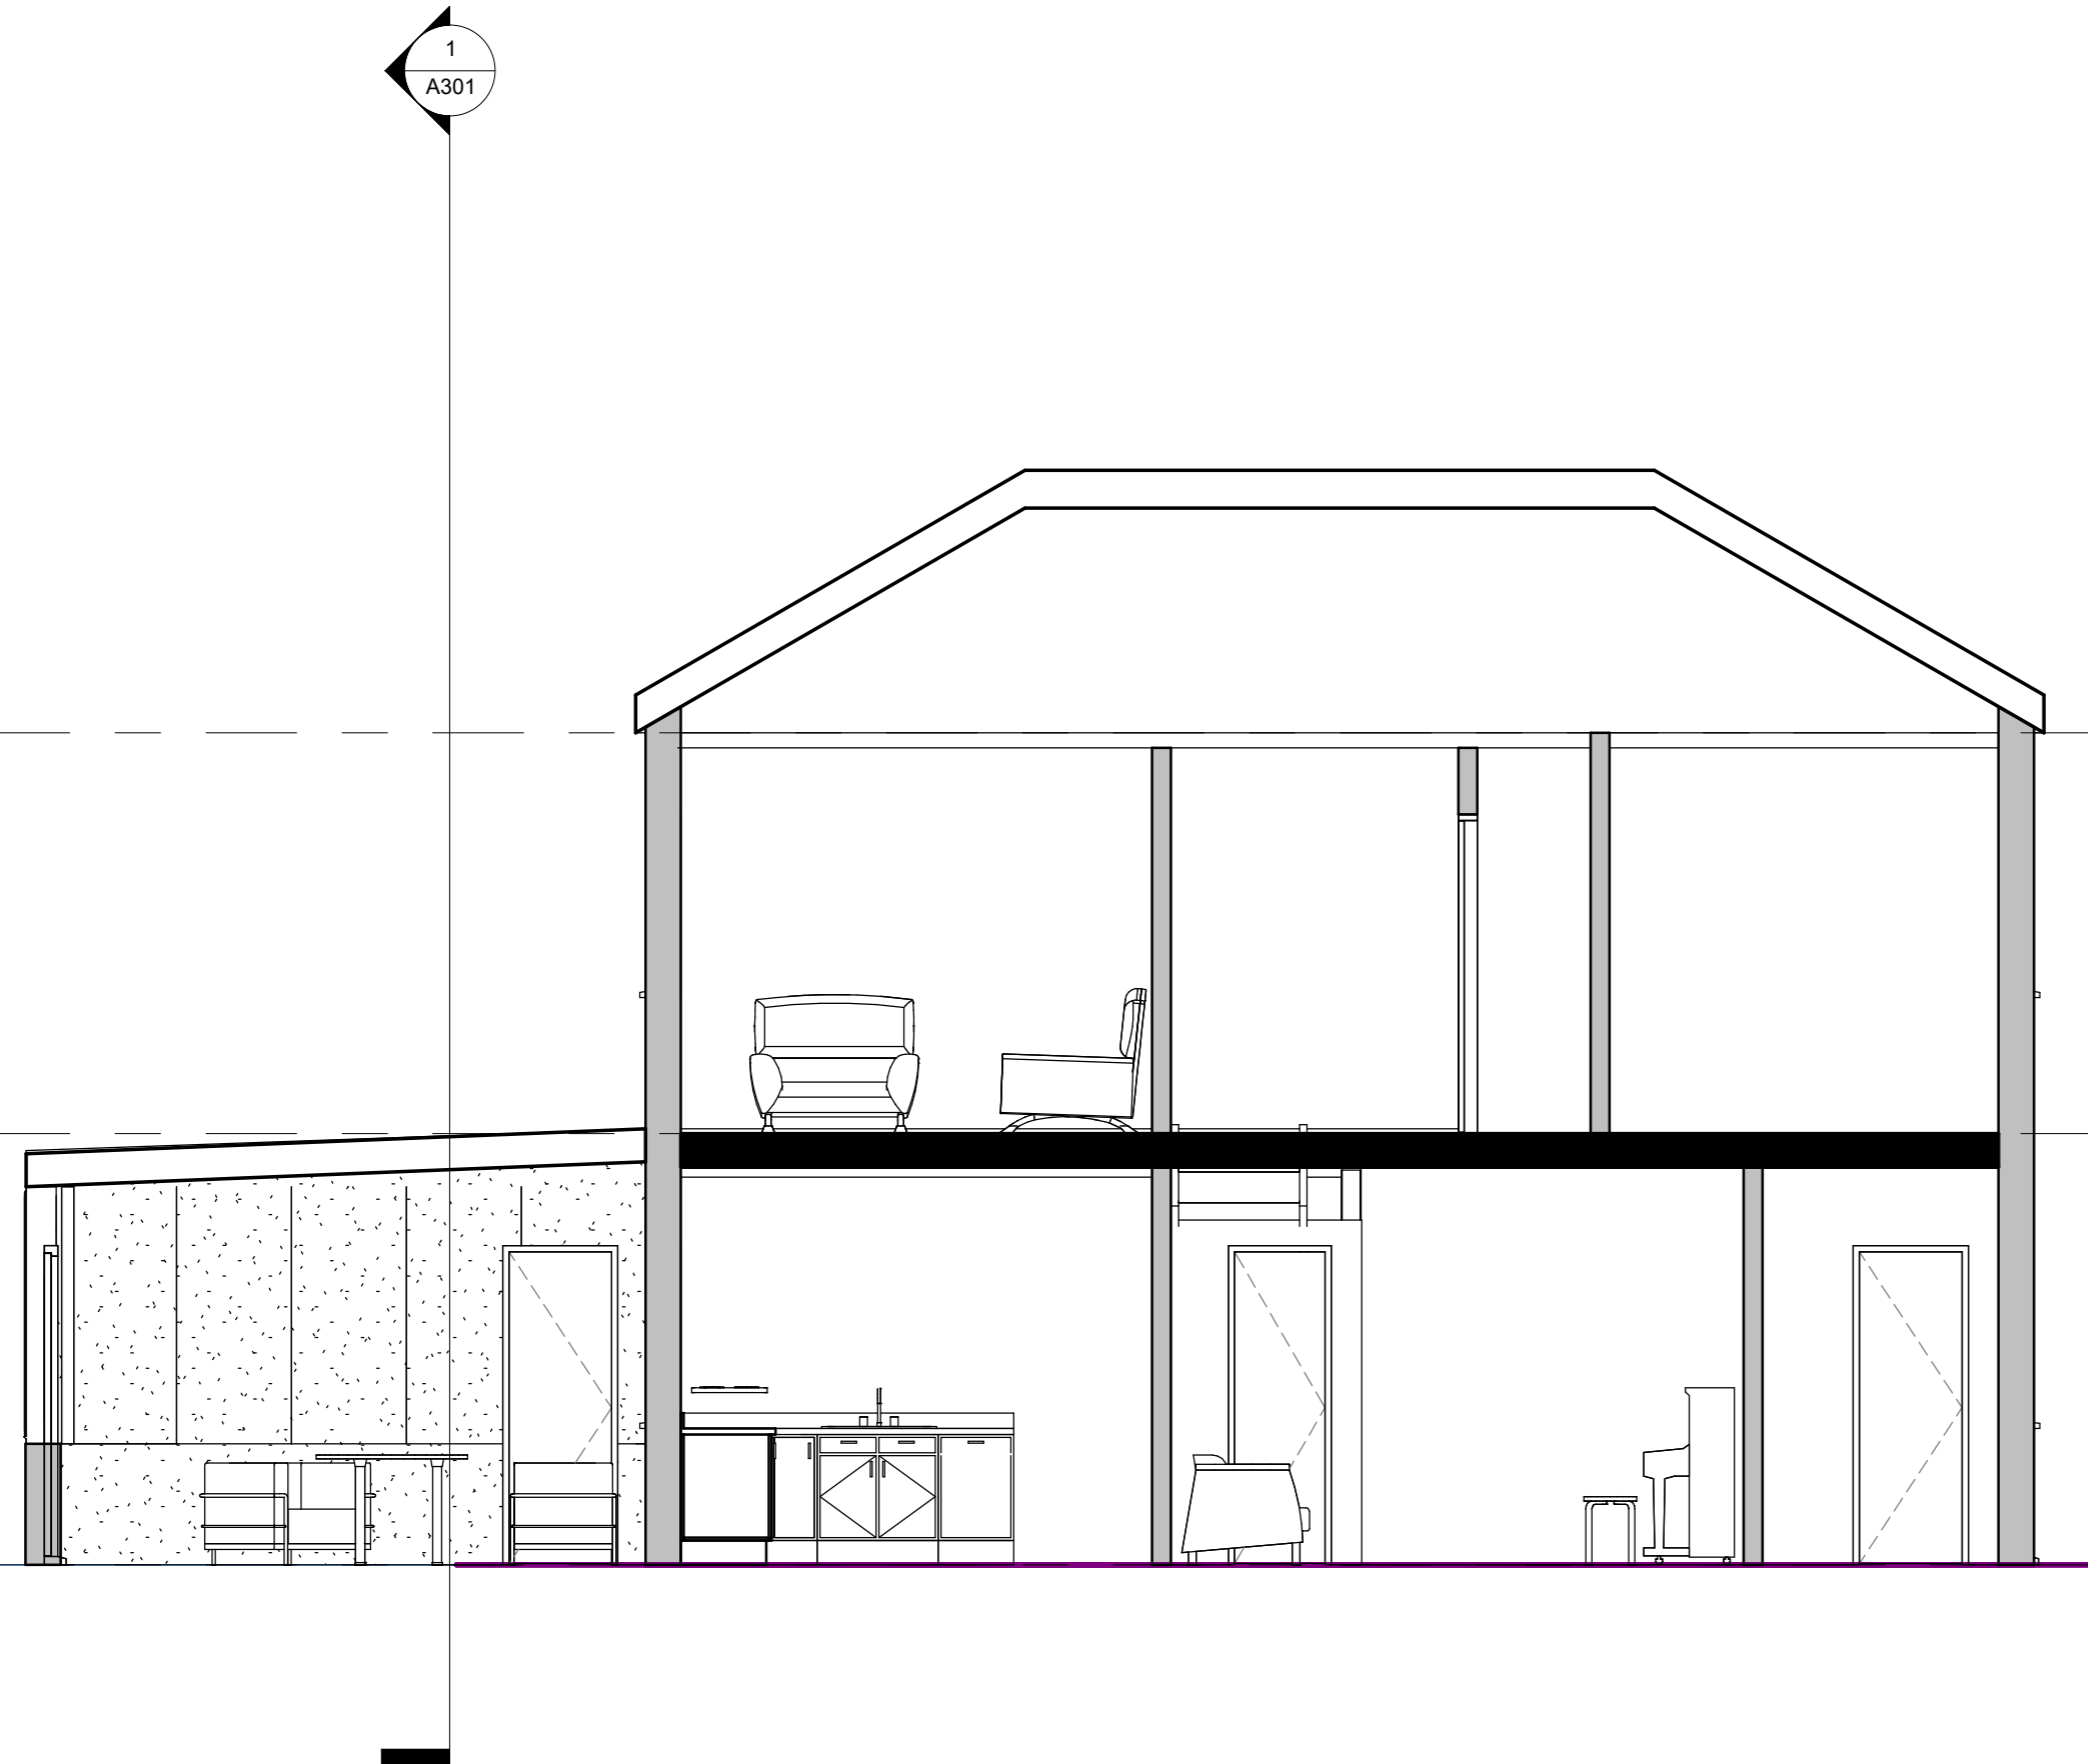

Level 2
5500

Level 1
2850

Level 0
0

1 Section 2
1 : 50

Date	Changes	Rev.No.
--/------		

CLIENT Jennifer Seaton Brown

PROJECT
71 Barn Hill, Wembley HA9 9LL

SHEET Section 2

Drawn by M. Ghafar	Date 07.05.2021	Scale 1:50/A3
Checked by A. Aljoubory	DRWAING NUMBER 0620210331/A302	REV