
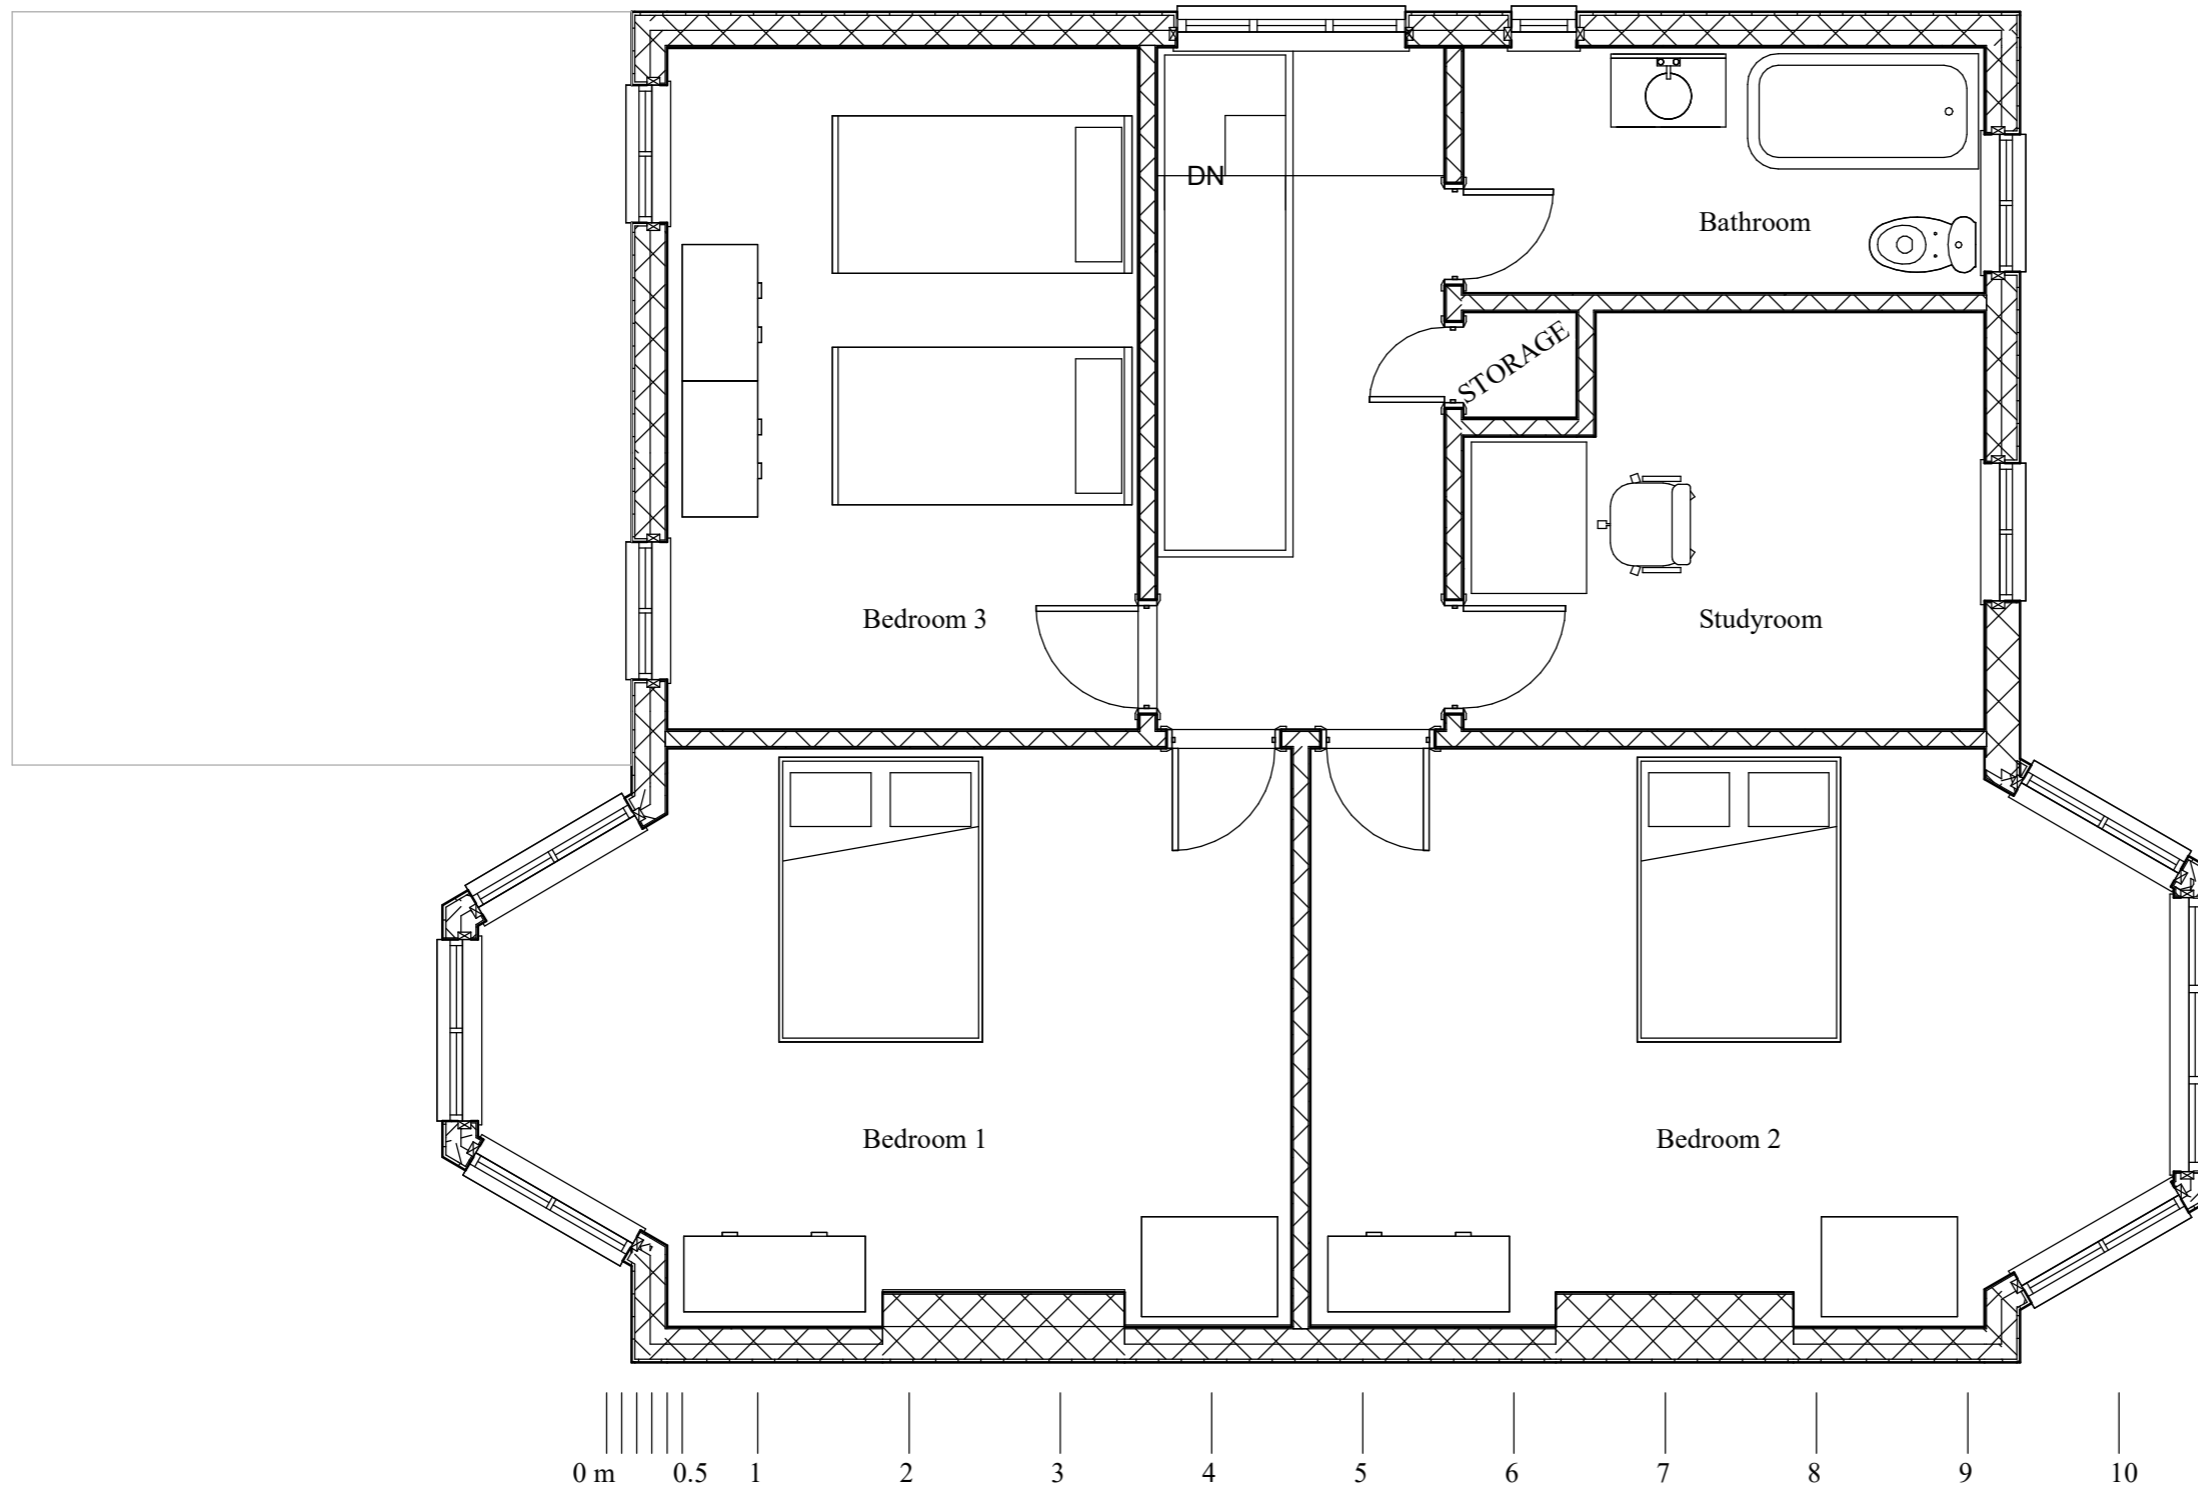


Notes :

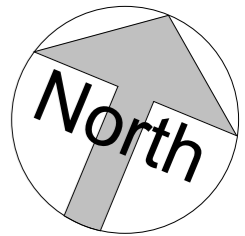

Date	Changes	Rev.No.
--/------		

CLIENT Jennifer Seaton Brown

PROJECT
71 Barn Hill, Wembley HA9 9LL

SHEET Existing First Floor

Drawn by M. Ghafar	Date 07.05.2021	Scale 1:50/A3
-----------------------	--------------------	------------------

Checked by A. Aljoubory	DRWAING NUMBER	REV
	0620210331/A104	