


Notes :

Level 2  
5500

Level 1  
2850

Level 0  
0

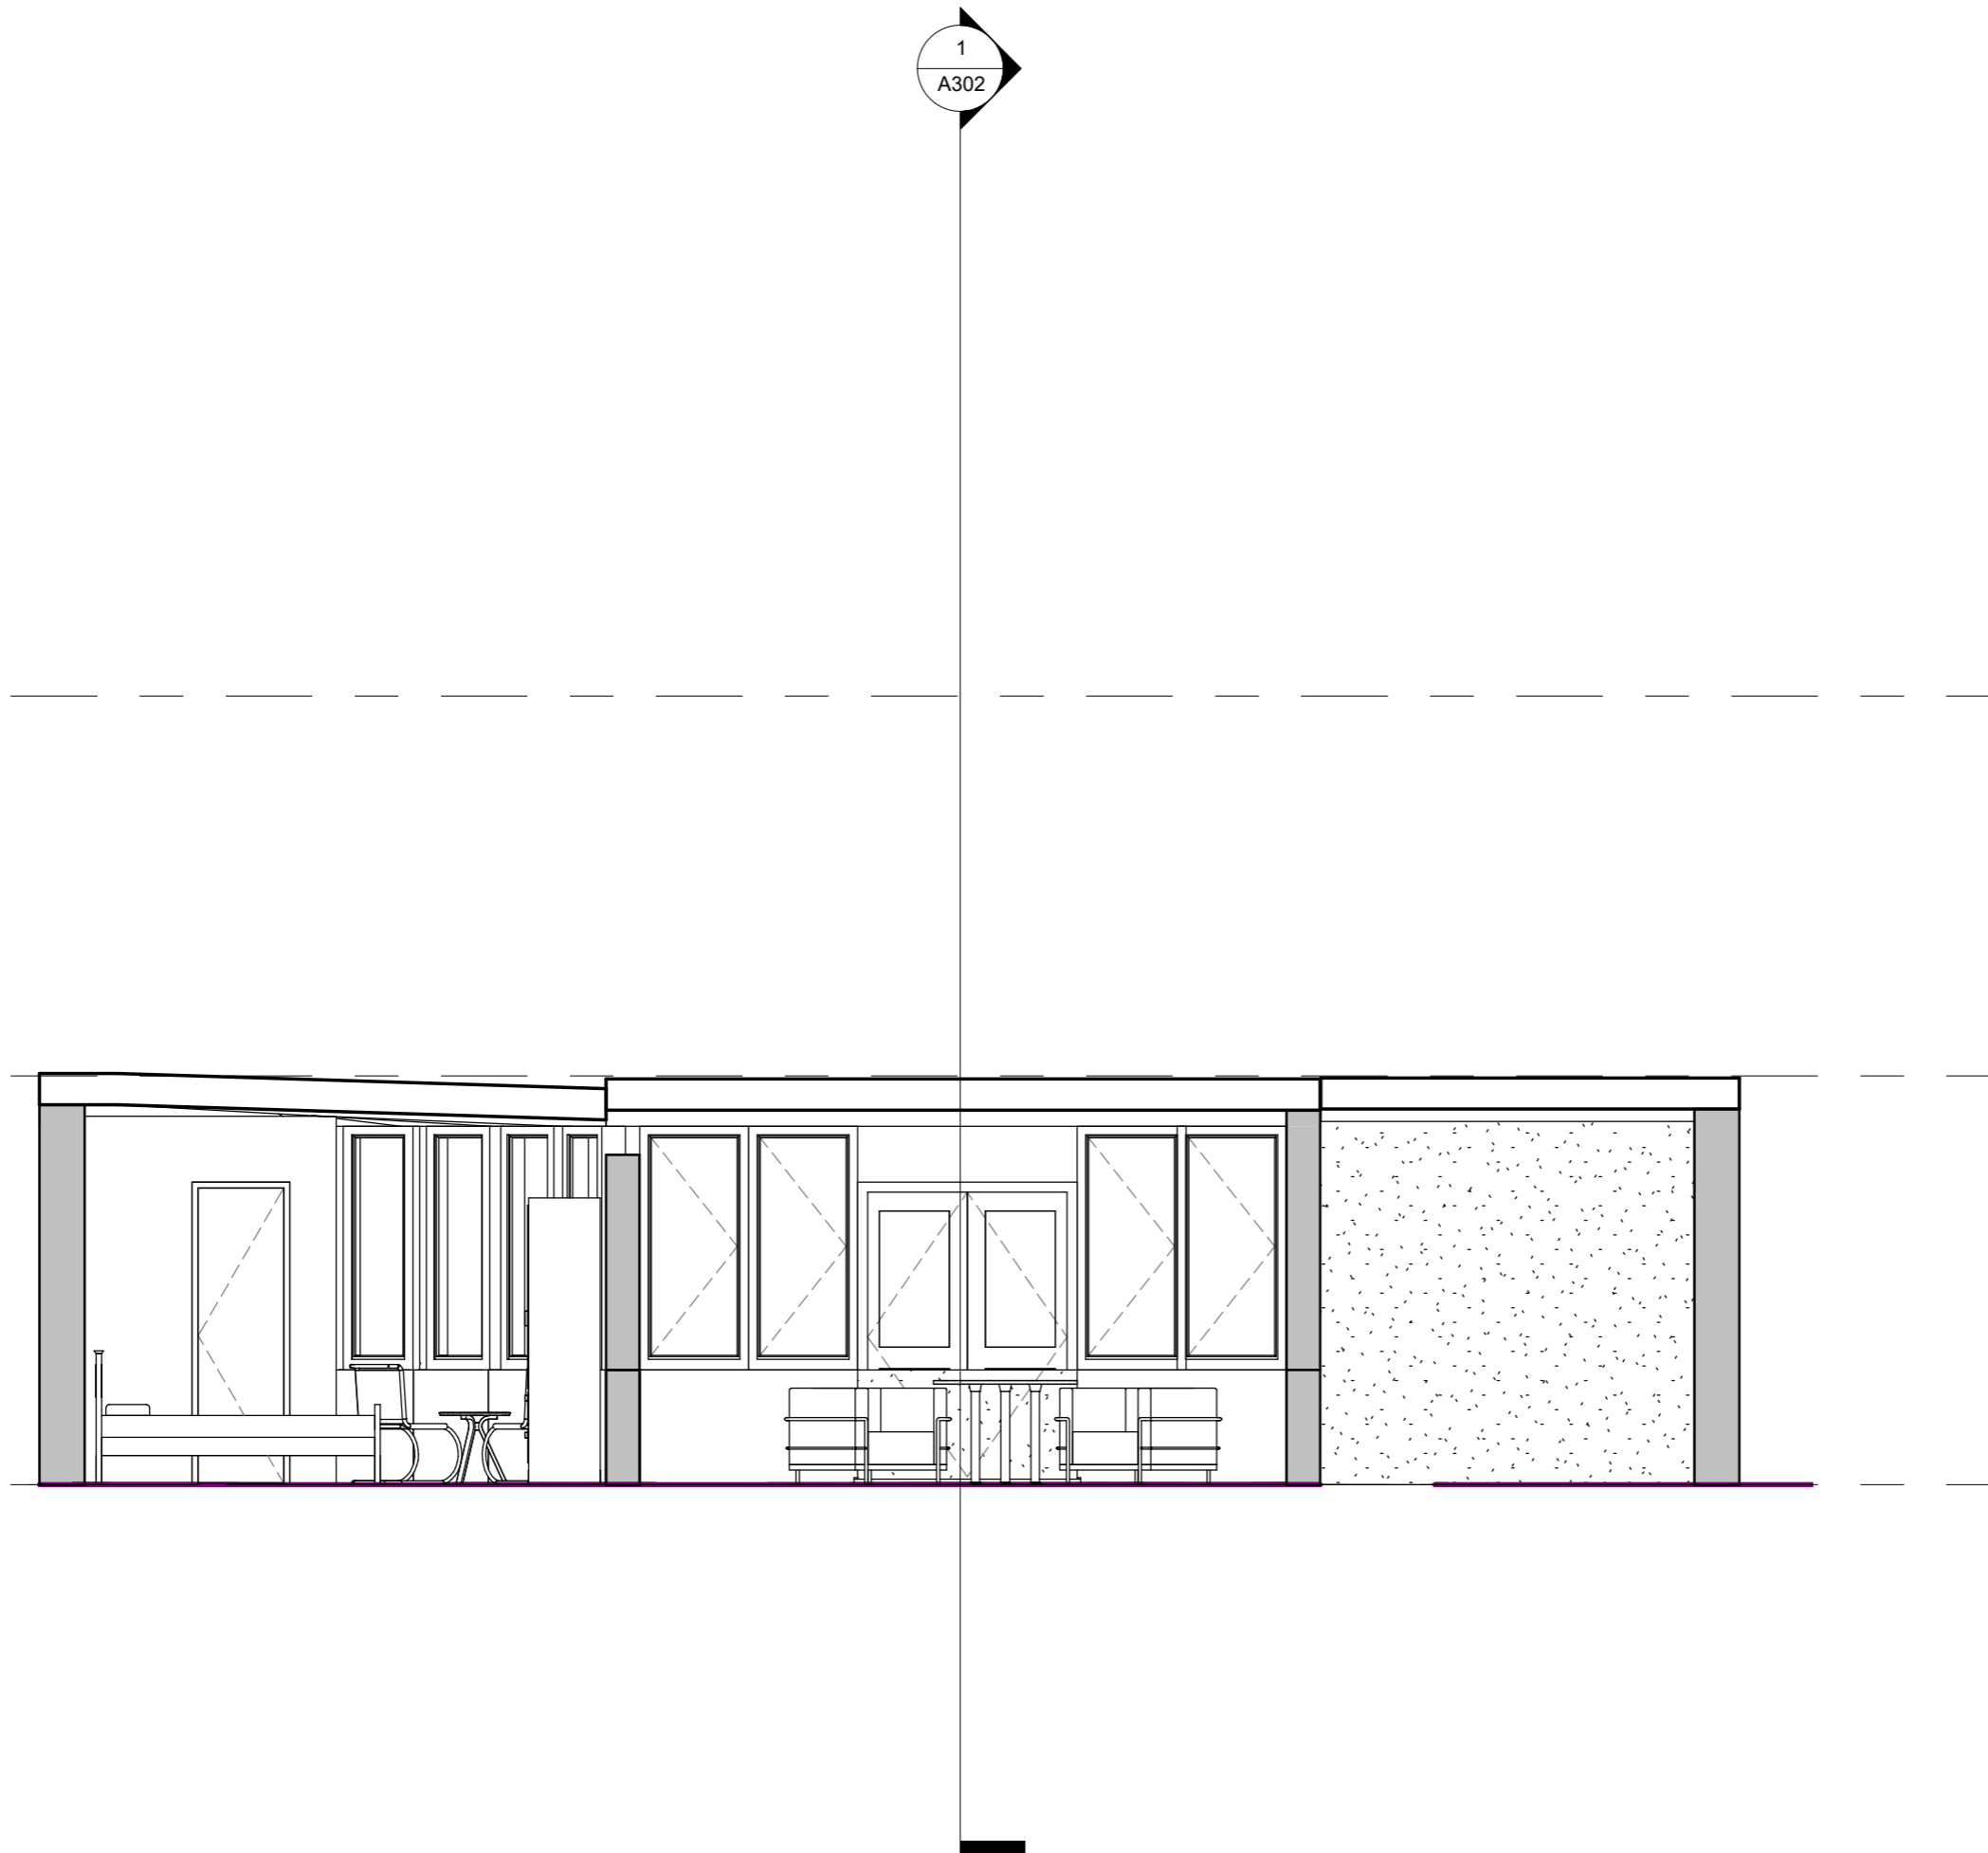

**1 Section 1**  
1 : 50

Date	Changes	Rev.No.
--/------		

CLIENT Jennifer Seaton Brown

PROJECT  
71 Barn Hill, Wembley HA9 9LL

SHEET Section 1

Drawn by M. Ghafar	Date 07.05.2021	Scale 1:50/A3
Checked by A. Aljoubory	DRWAING NUMBER 0620210331/A301	REV