


PLAN OF PROPOSED FRONT GARDEN
 SOFT LANDSCAPE CONSTITUTES 55% OF AREA
 HARD LANDSCAPE CONSTITUTES 45% OF AREA

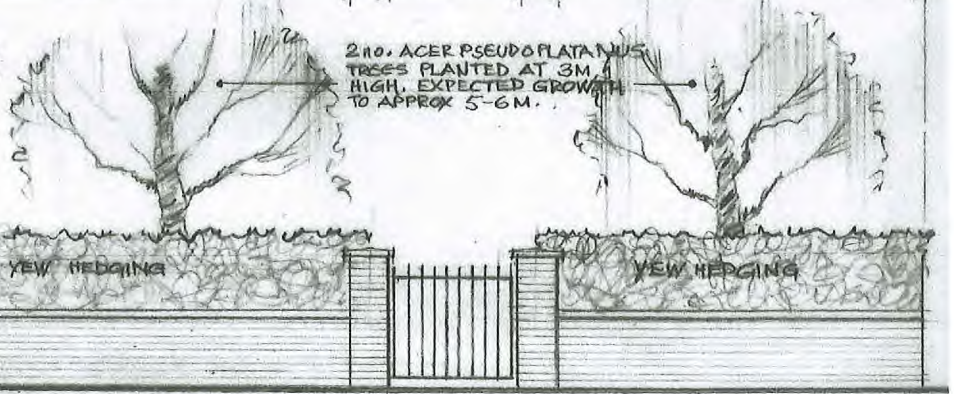

ELEVATION TO FRONT OF No 12 MIDHOLM - SCALE 1:60



No 12 MIDHOLM HA9 9LJ PROPOSED MINOR ALTERATIONS TO FRONT GARDEN - (APPROVAL AP. No 19/0746)
 CHANGES CONSTITUTE A NON-MATERIAL AMENDMENT TO THE PERMISSION GRANTED AS ABOVE.
 DRAWING No 1