
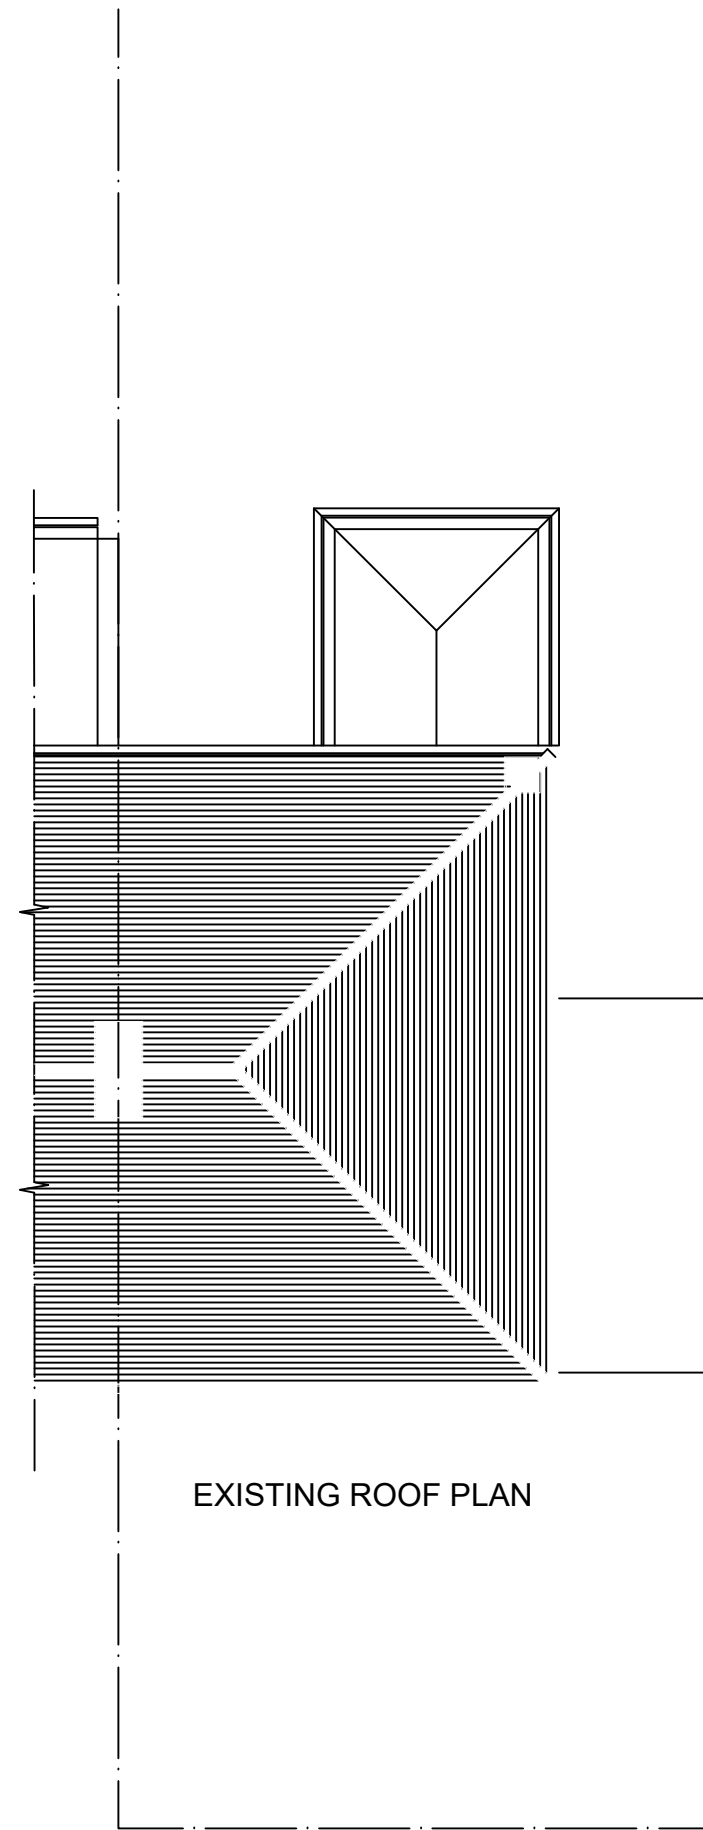
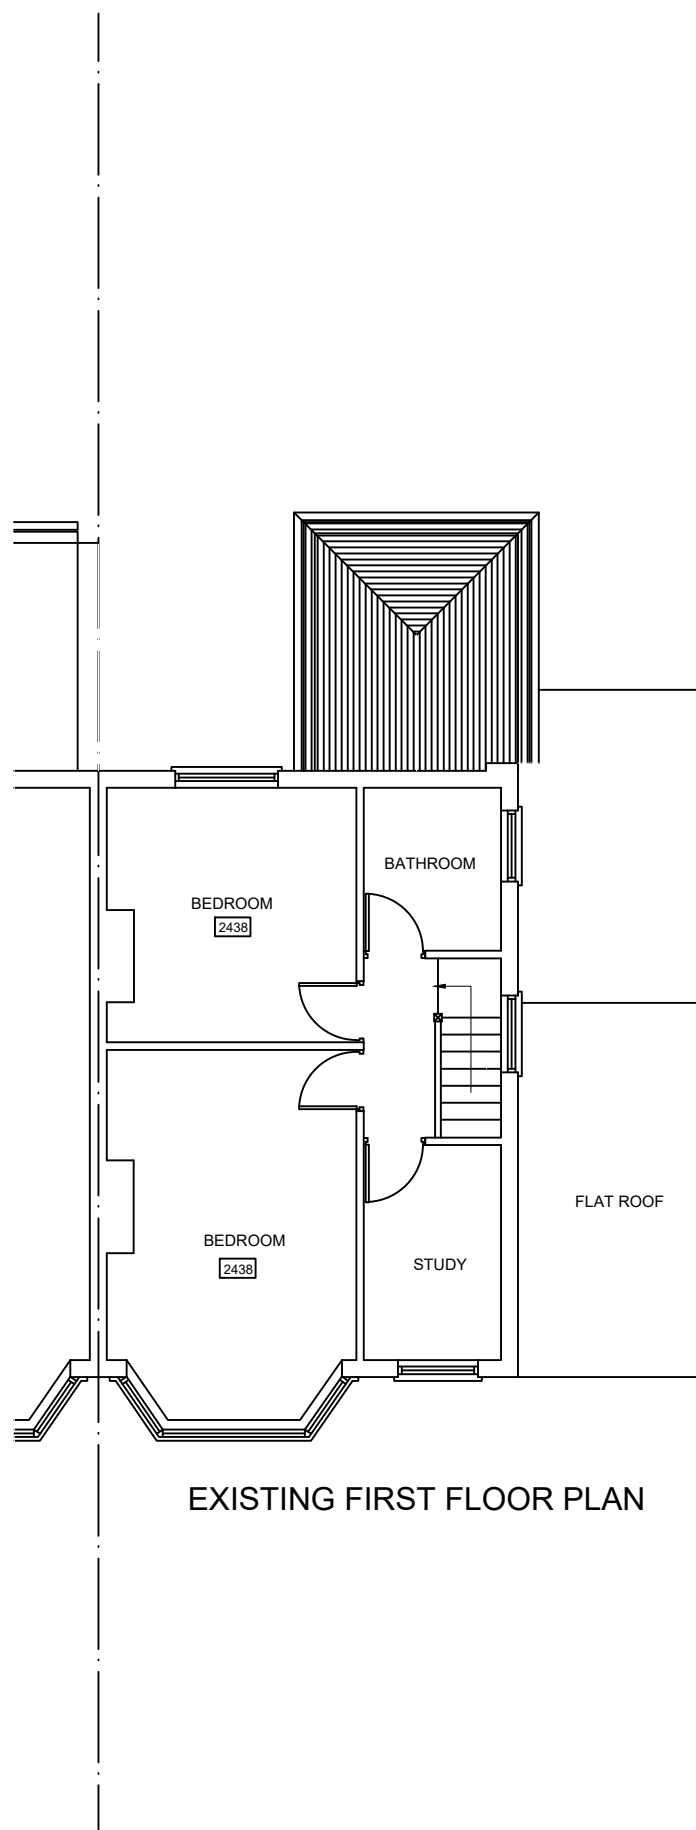


NOTES
 1 This drawing and intellectual property rights of the designs contained therein are the property of the London Interiors. and shall not be used or reproduced without the written authorisation of the London Interiors.
 2 This drawing shall be read in conjunction with all other relevant drawings, specifications, and documentation.

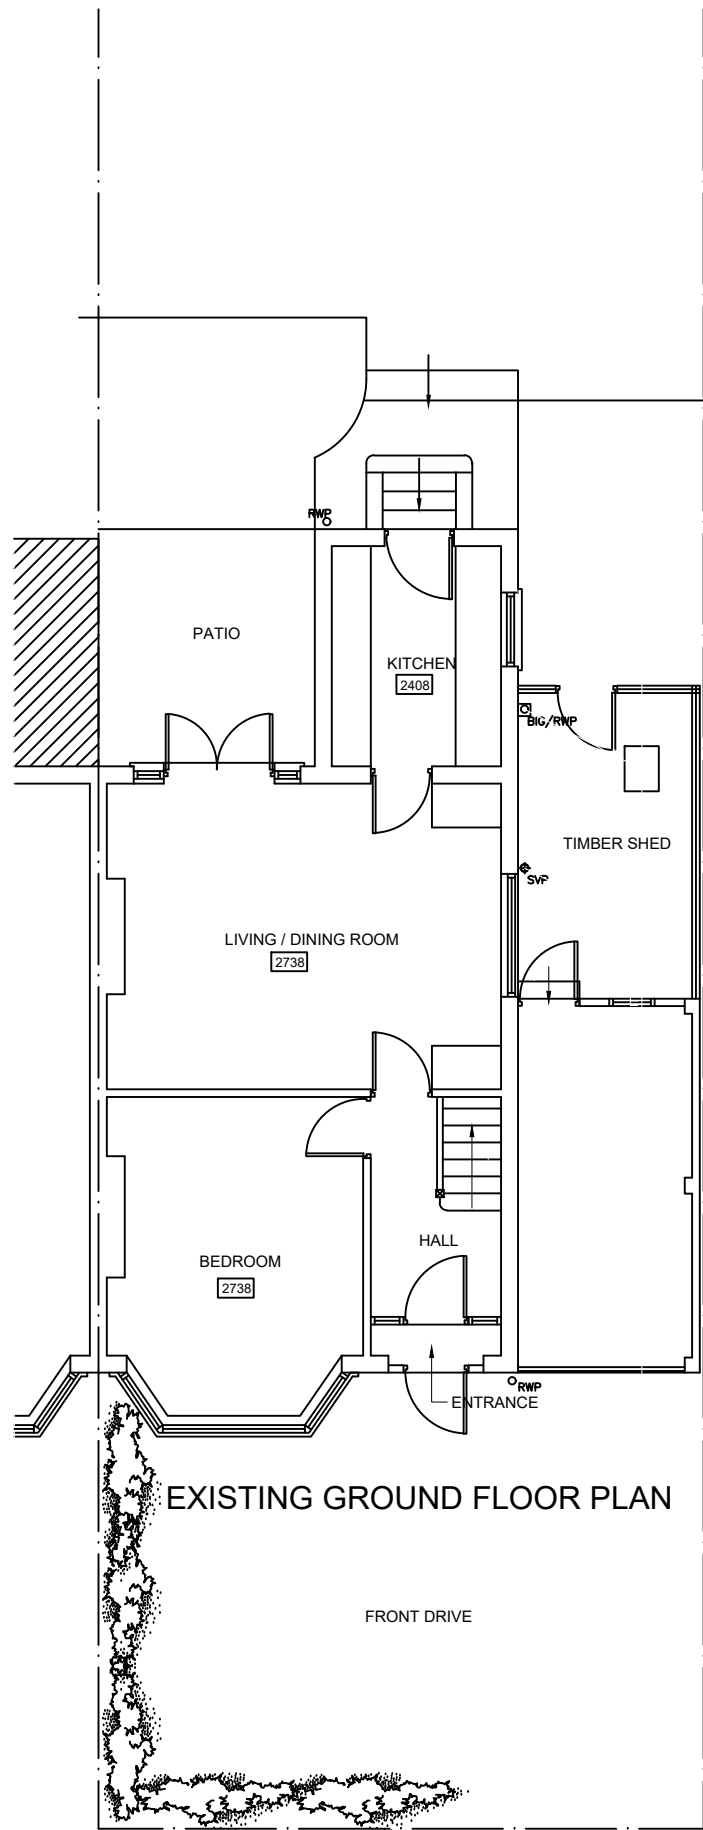

Rev.	Description	Date

LONDON INTERIORS
 UNIT 8
 BOWMAN TRADING ESTATE
 WESTMORELAND ROAD
 LONDON NW9 9RL

Client **MR DINESH DABASIA**

Project **2 MARDALE DRIVE
 KINGSBURY LONDON
 NW9 0RU**

Drawing Title **EXISTING FLOORPLANS**

Drawing Title **PR20-039a** Rev.

Drawn By: **B PATEL** Scale: **1/100** Date: **24/04/2020**