




Part Elevation showing location of Replacement Windows - 1:50  
See Drawing 4476/102 for full elevation.




Photo showing different window types around new replacement windows.

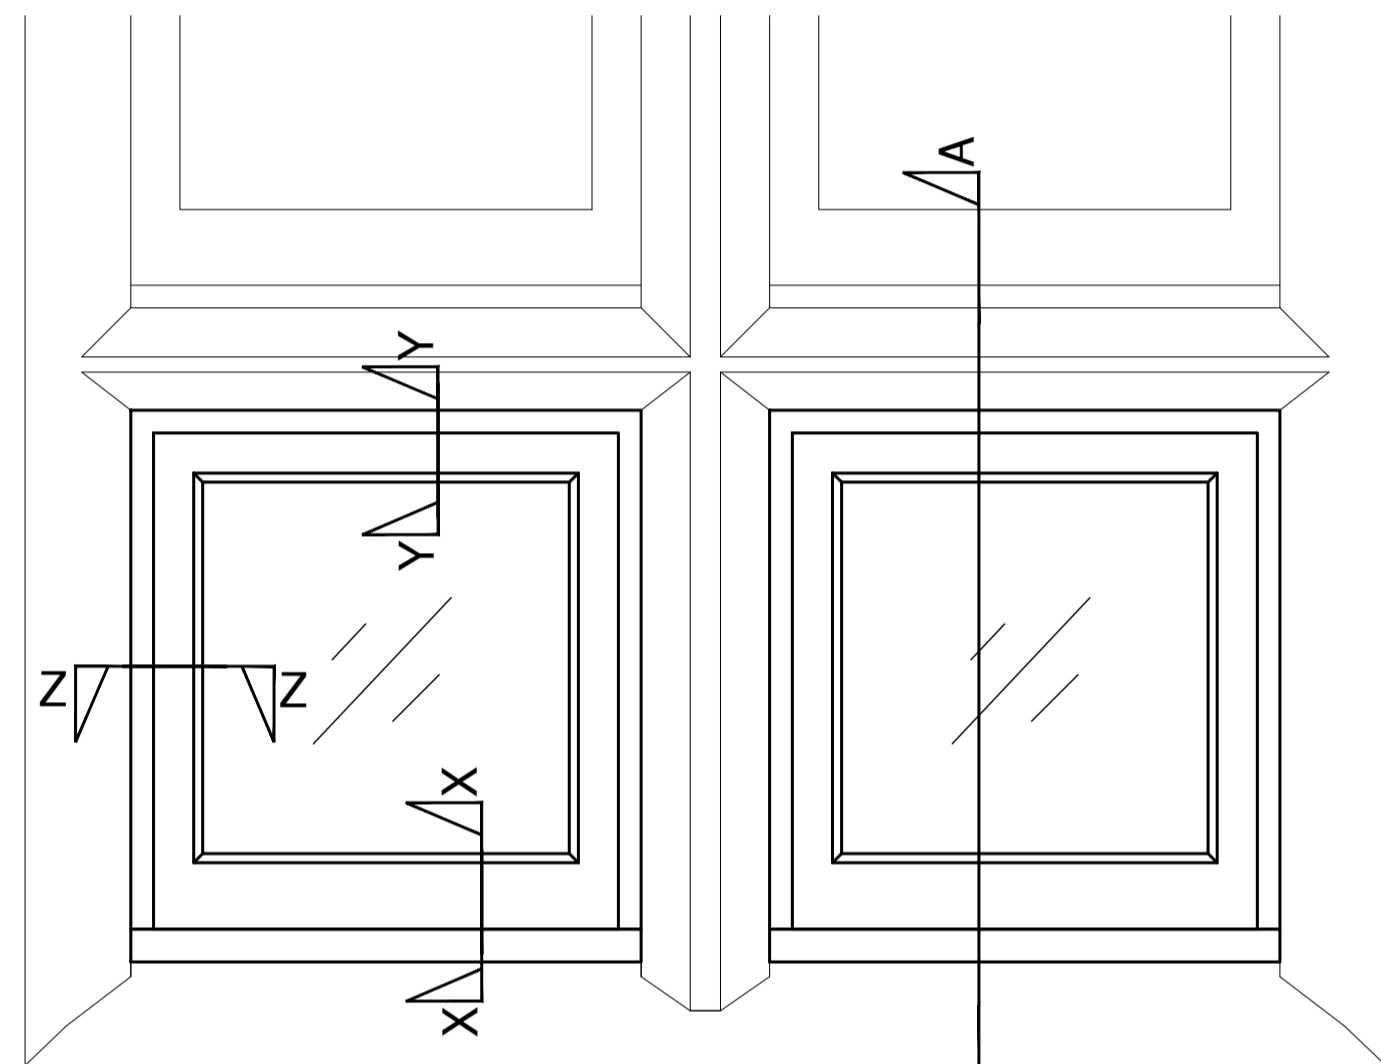



Elevation and Section A-A 1:10

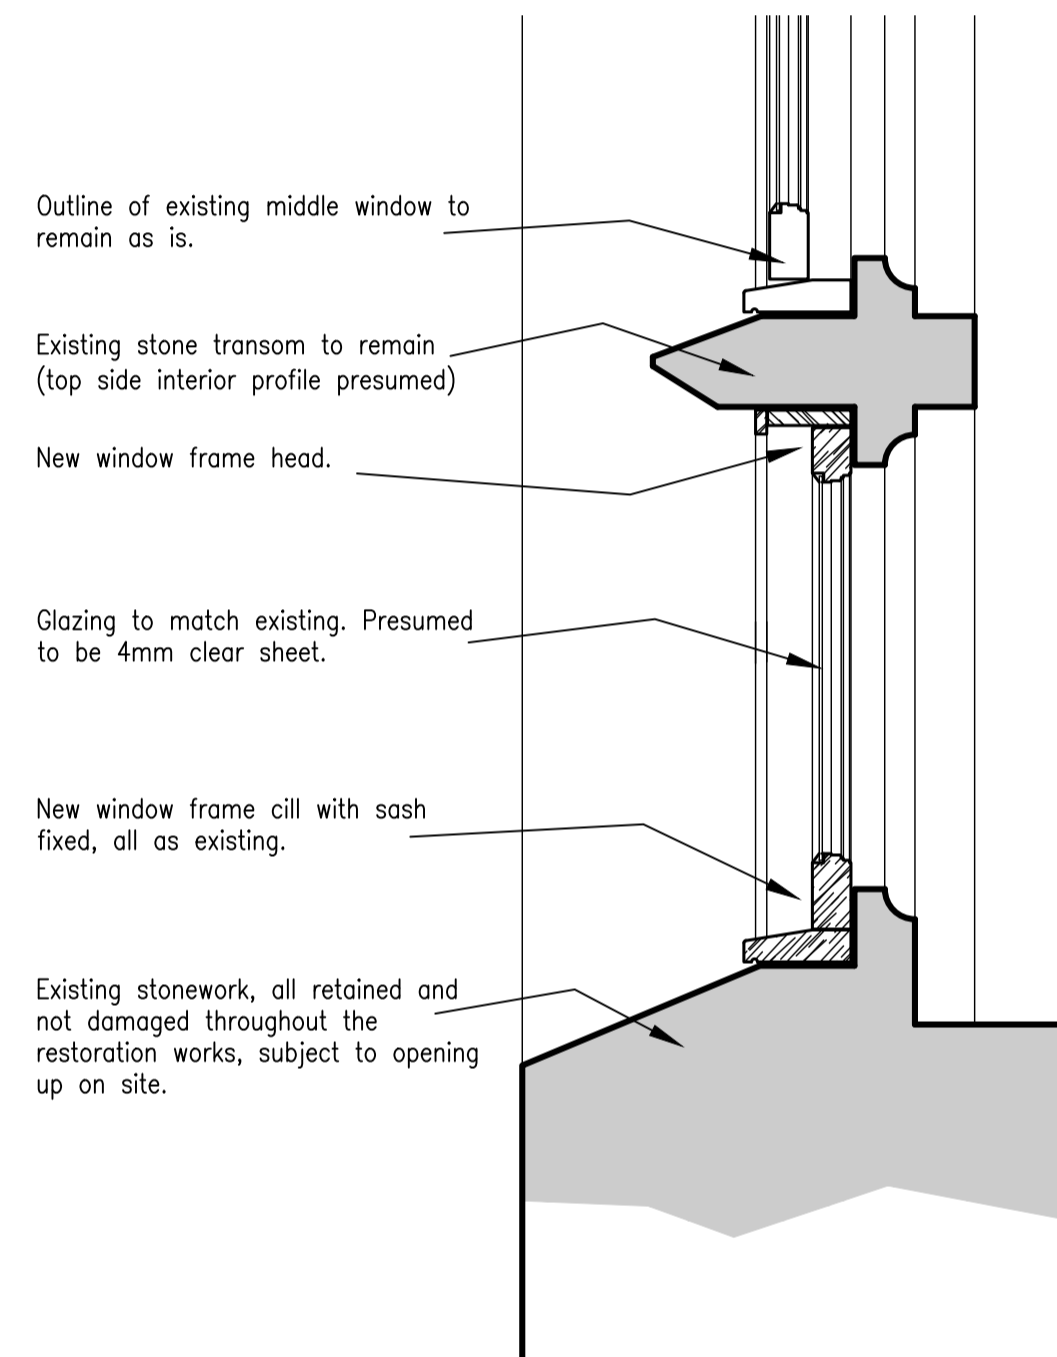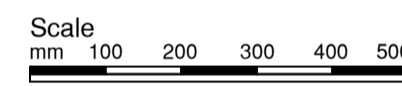

Head Detail - Y-Y Full Size

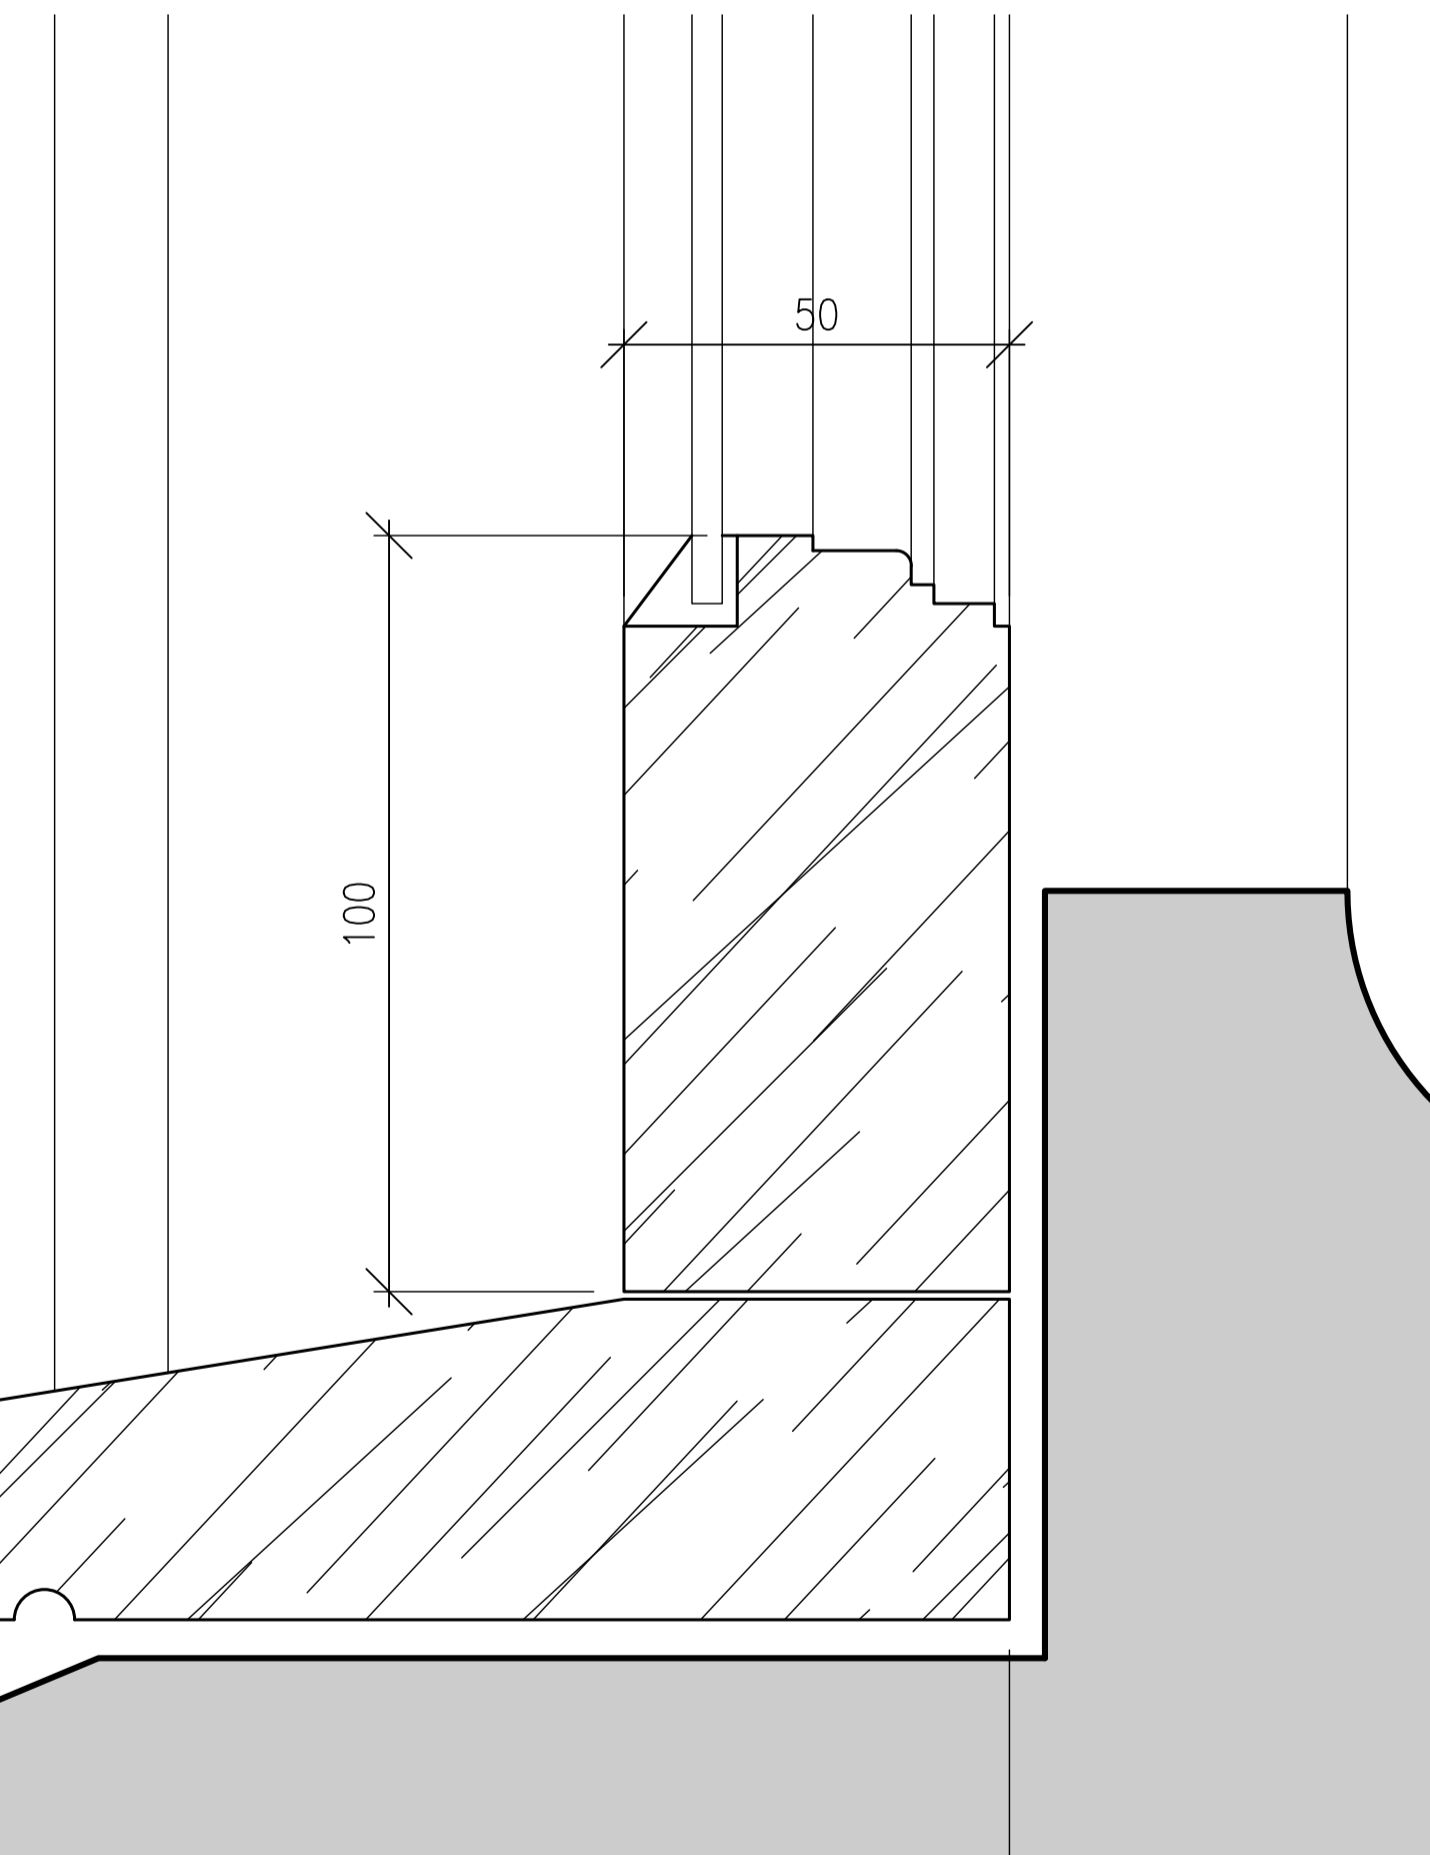

Cill Detail - X-X Full Size

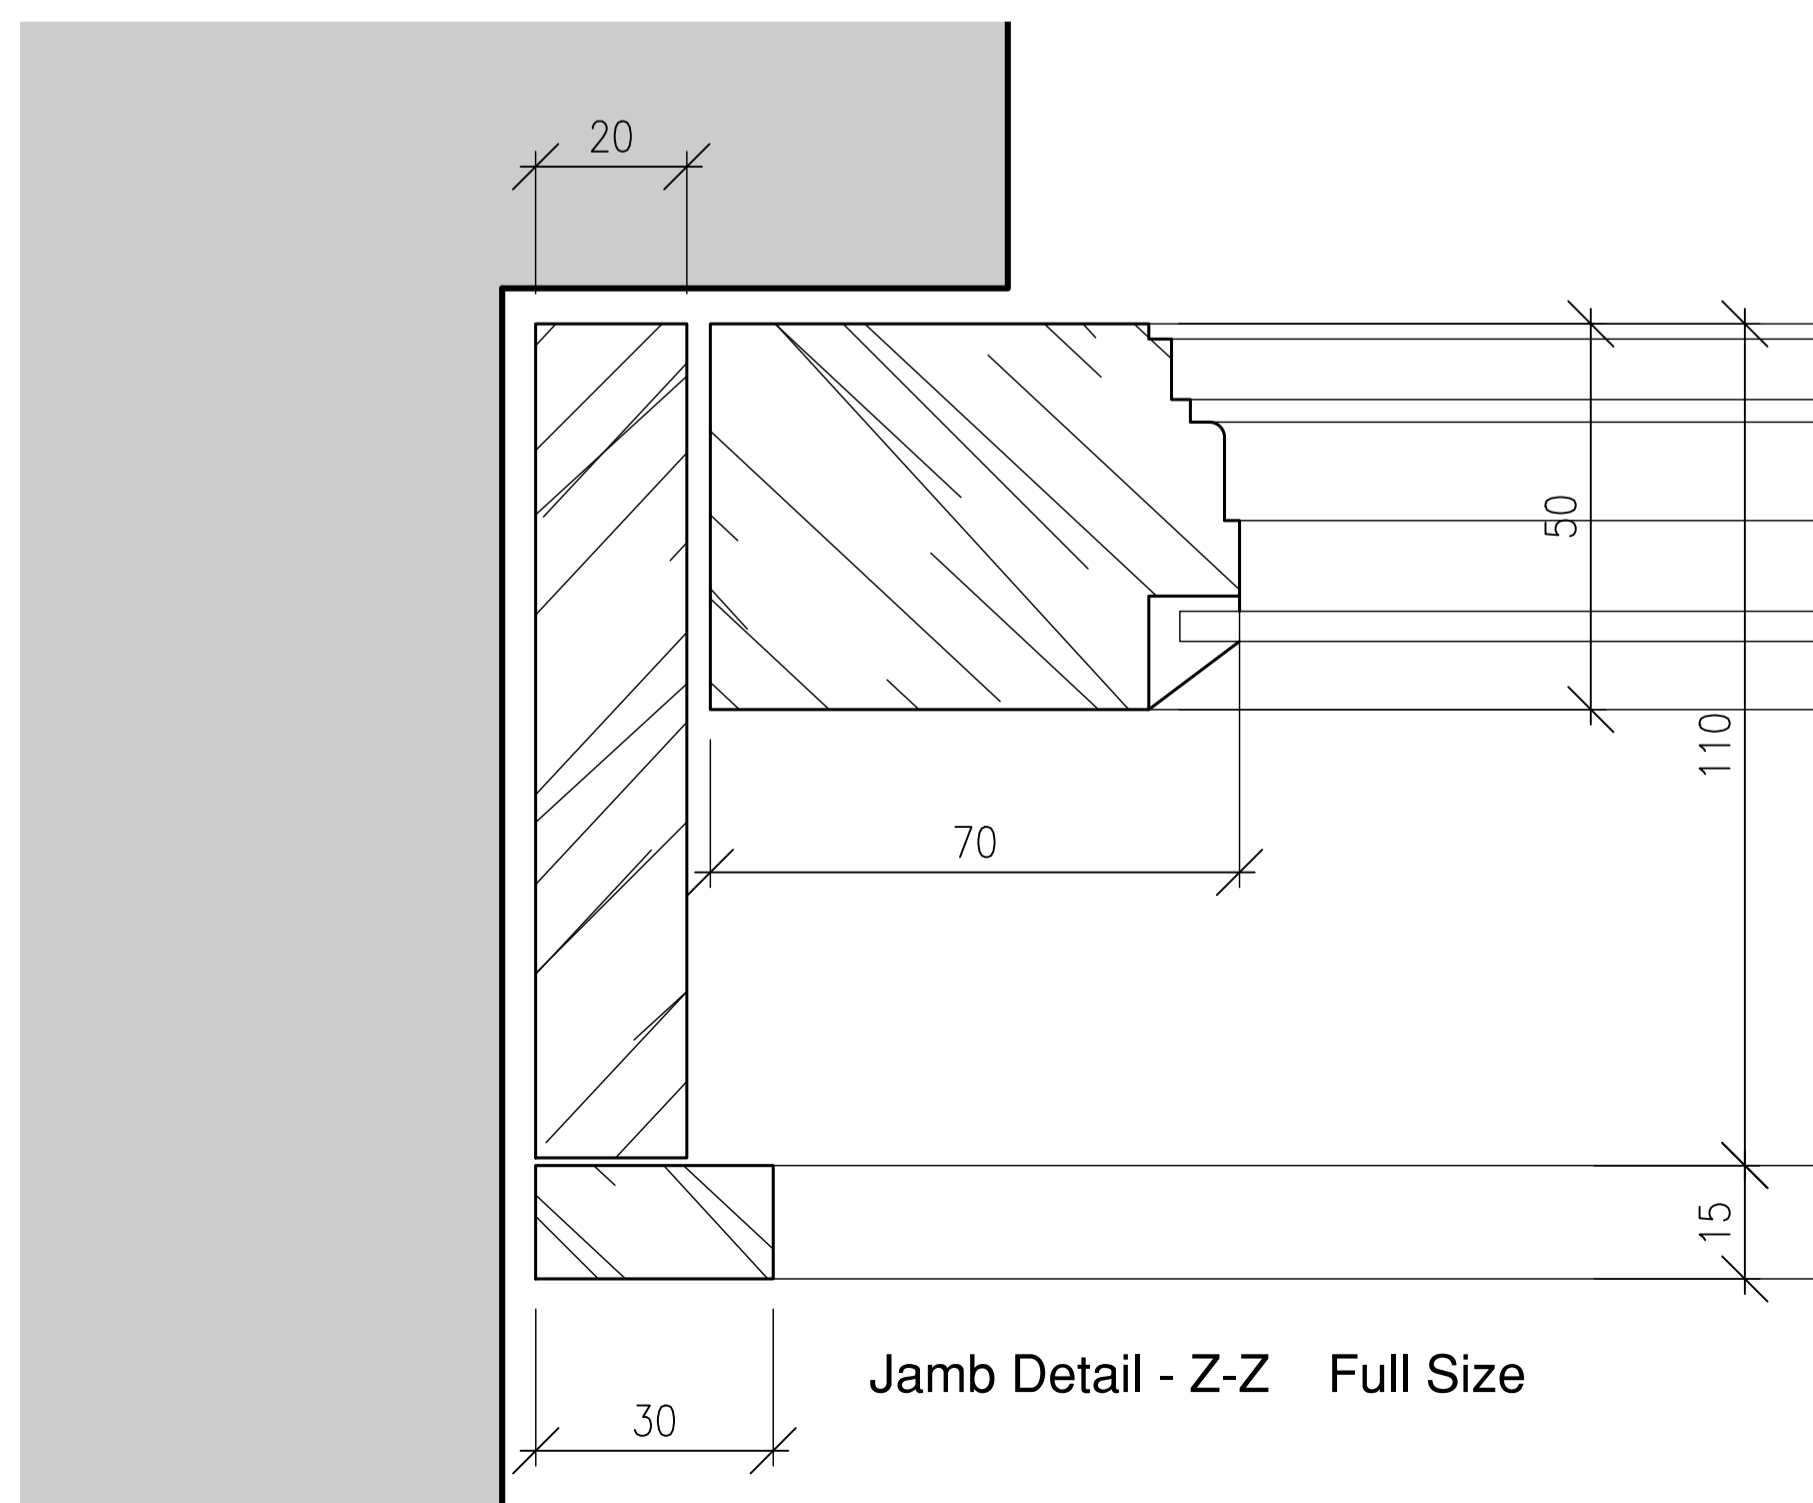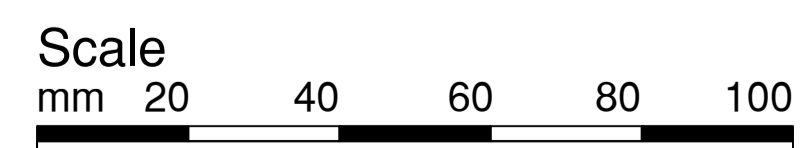

Jamb Detail - Z-Z Full Size

**Notes**

All details are subject to opening up and removal of the existing brickwork infills.

Joiner to take full working dimensions, accurately reproducing all mouldings to match the existing frames as indicated.

All joints to be fully mortise and tenon joints in traditional manner.

All timber to be fully seasoned hardwood, with a paint finish matching the redecorated existing windows.

Glass to fitted using linseed putty.

Dimensions provided are approximate for guidance and pricing purposes only.

Construction of the replacement window is not to commence until the LPA's approval has been received in writing in respect of Condition 3 of the Listed Building Consent.

**NOTES**

The Contractor is to check and verify all building and site dimensions, levels and sewer invert levels at connection points before work starts.

This drawing must be read with and checked against any structural or other specialist drawings provided.

The Contractor is to comply in all respects with the current Building Regulations whether or not specifically stated on these drawings.

This drawing is not intended to show details of foundation or ground conditions. Each area of ground relied upon to support the structure depicted must be investigated by the Contractor and suitable methods of foundation be provided.

This drawing is to be read in conjunction with all other standard Mitchells & Butlers specifications and documentation.

© This drawing remains the Copyright of Mitchells & Butlers Retail Limited.

Mitchells & Butlers Retail Limited  
27 Fleet Street  
Birmingham  
B3 1JP  
0870 609 3000



**REVISIONS**

REV	DESCRIPTION	BY	DATE

**DESIGN COALITION**  
THE OLD MILL CASTLE STREET ONGAR ESSEX CM5 9JY

ADMIN@DESIGNCOALITION.CO.UK  
WWW.DESIGNCOALITION.CO.UK 01277 368000

PROJECT  
**22 Lendal York**

BRAND  
**MILLER & CARTER**  
STEAKHOUSE

BUN  
TITLE  
**Proposed External Joinery Reconstructed Window**

DRAWN SCALE @ A1 SCALE @ A3 DATE  
EAL 1:10, 1:1 | 1:20, 1:2 May 21

CHECKED PROJECT/DRAWING NO. REVISION  
- 4476-412