





Sub-Station Door - ED04
Hardwood door and frame with white painted finish.

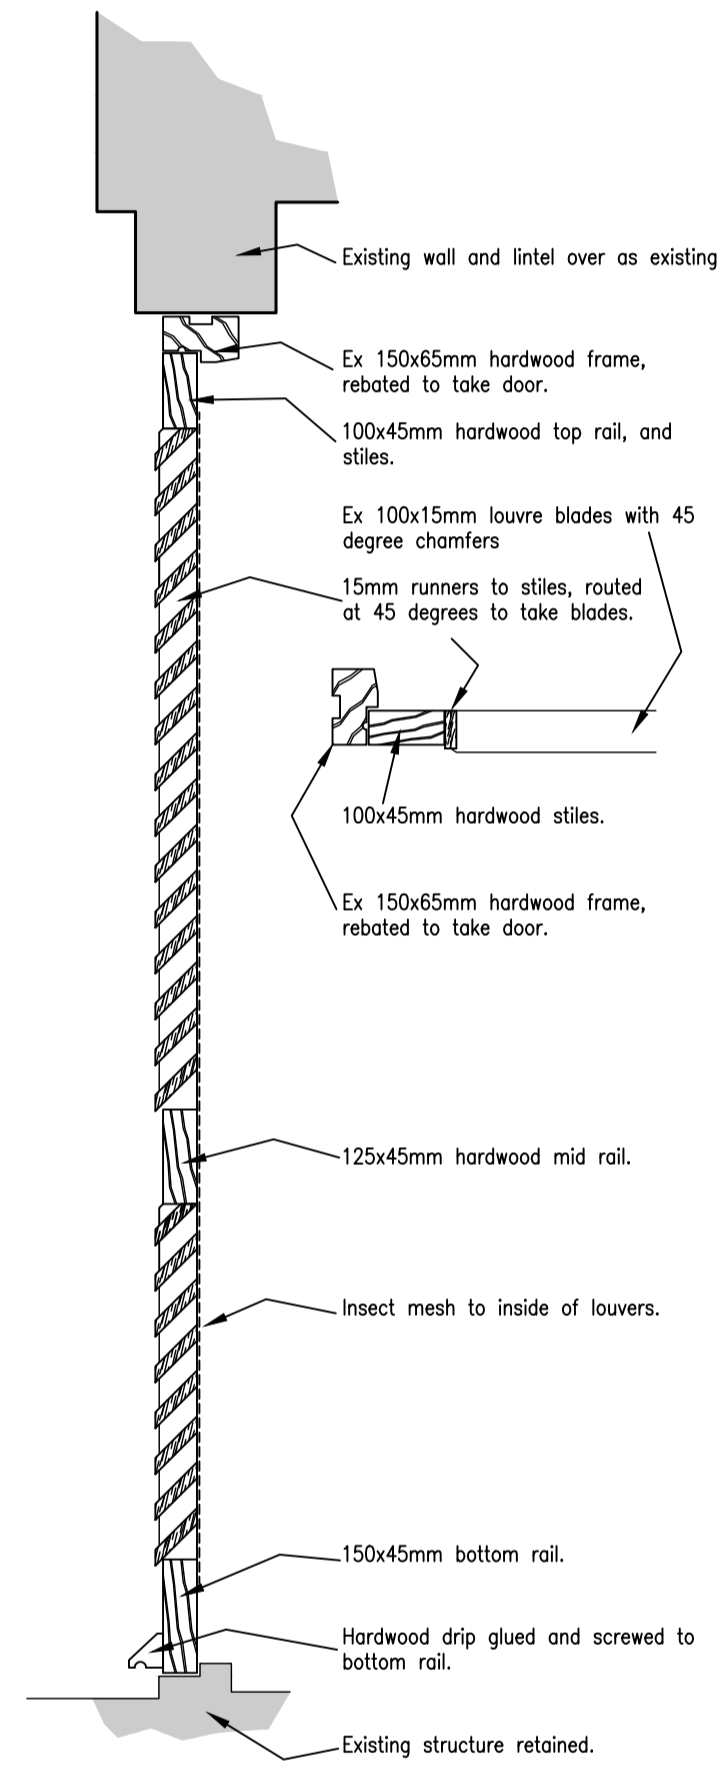


Section A-A

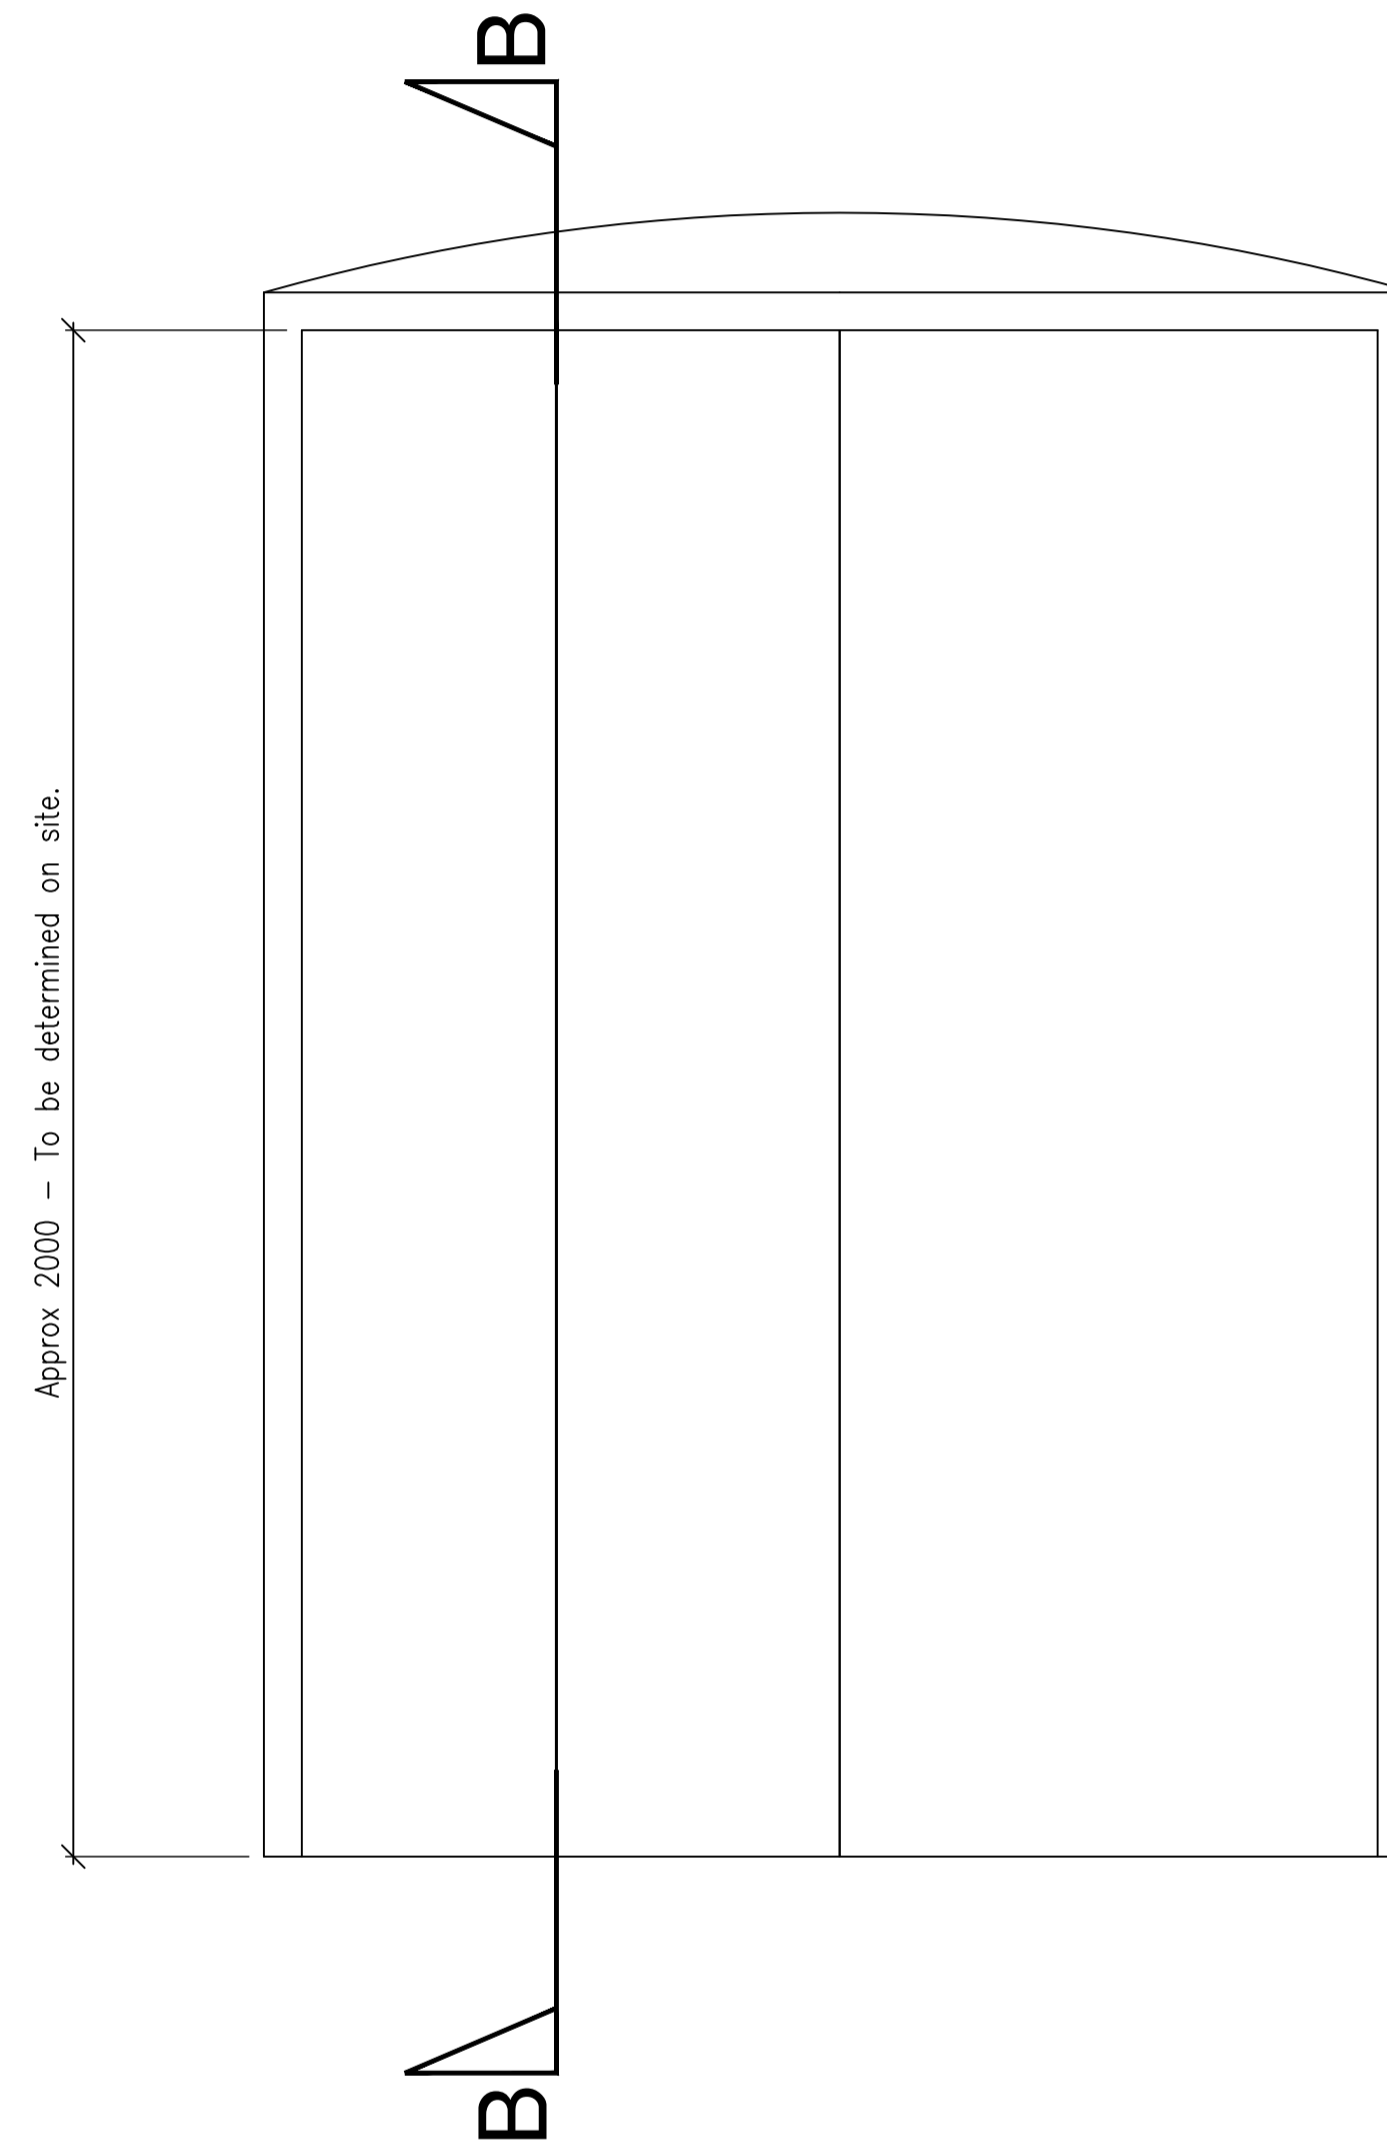


Delivery Access Door - ED03

Flush solid core door with white painted finish.
Outward opening with fire escape fittings and signage –
See drawing /301 for full escape requirements.

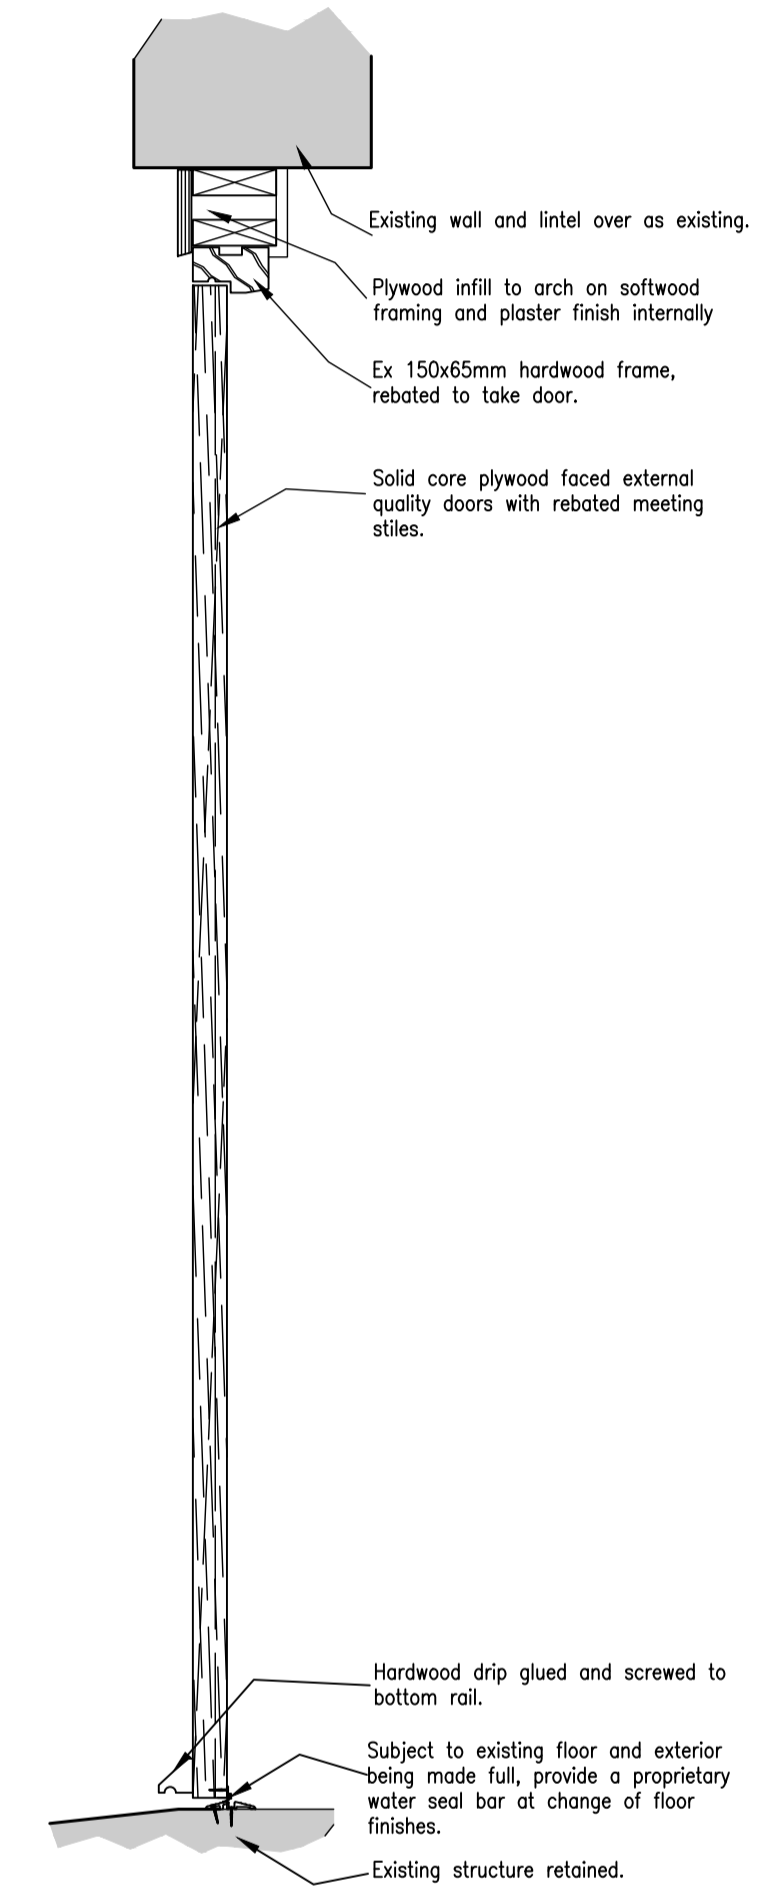

Section B-B

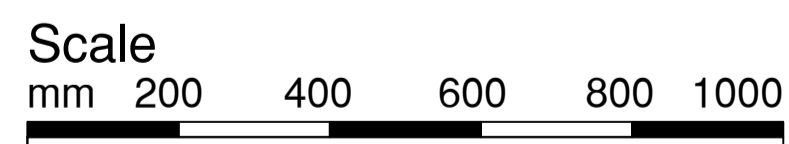

Notes

All details are subject to opening up and removal of the existing doors, frames and brickwork infills.

Contractor to take full working dimensions on site, as the dimensions provided are approximate for guidance and pricing purposes only.

Construction of the door units and strip out works are not to commence until the LPA's approval has been received in writing in respect of Condition 3 of the Listed Building Consent.

NOTES

The Contractor is to check and verify all building and site dimensions, levels and sewer invert levels at connection points before work starts.

This drawing must be read with and checked against any structural or other specialist drawings provided.

The Contractor is to comply in all respects with the current Building Regulations whether or not specifically stated on these drawings.

This drawing is not intended to show details of foundation or ground conditions. Each area of ground relied upon to support the structure depicted must be investigated by the Contractor and suitable methods of foundation be provided.

This drawing is to be read in conjunction with all other standard Mitchells & Butlers specifications and documentation.

© This drawing remains the Copyright of Mitchells & Butlers Retail Limited.

Mitchells & Butlers Retail Limited
27 Fleet Street
Birmingham
B3 1JP
0870 609 3000



REVISIONS

REV	DESCRIPTION	BY	DATE

DESIGN COALITION
THE OLD MILL CASTLE STREET ONGAR ESSEX CM5 9JY

ADMIN@DESIGNCOALITION.CO.UK
WWW.DESIGNCOALITION.CO.UK 01277 368000

PROJECT
22 Lendal
York

BRAND
MILLER & CARTER
STEAKHOUSE

BUN
TITLE
Proposed External Joinery
Sub-station & Delivery Doors

DRAWN	SCALE @ A1	SCALE @ A3	DATE
EAL	1:10	1:20	May 21
CHECKED	PROJECT/DRAWING NO	REVISION	
-	4476-411		