
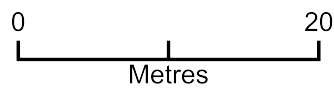


The Old Vicarage Abbots Langley

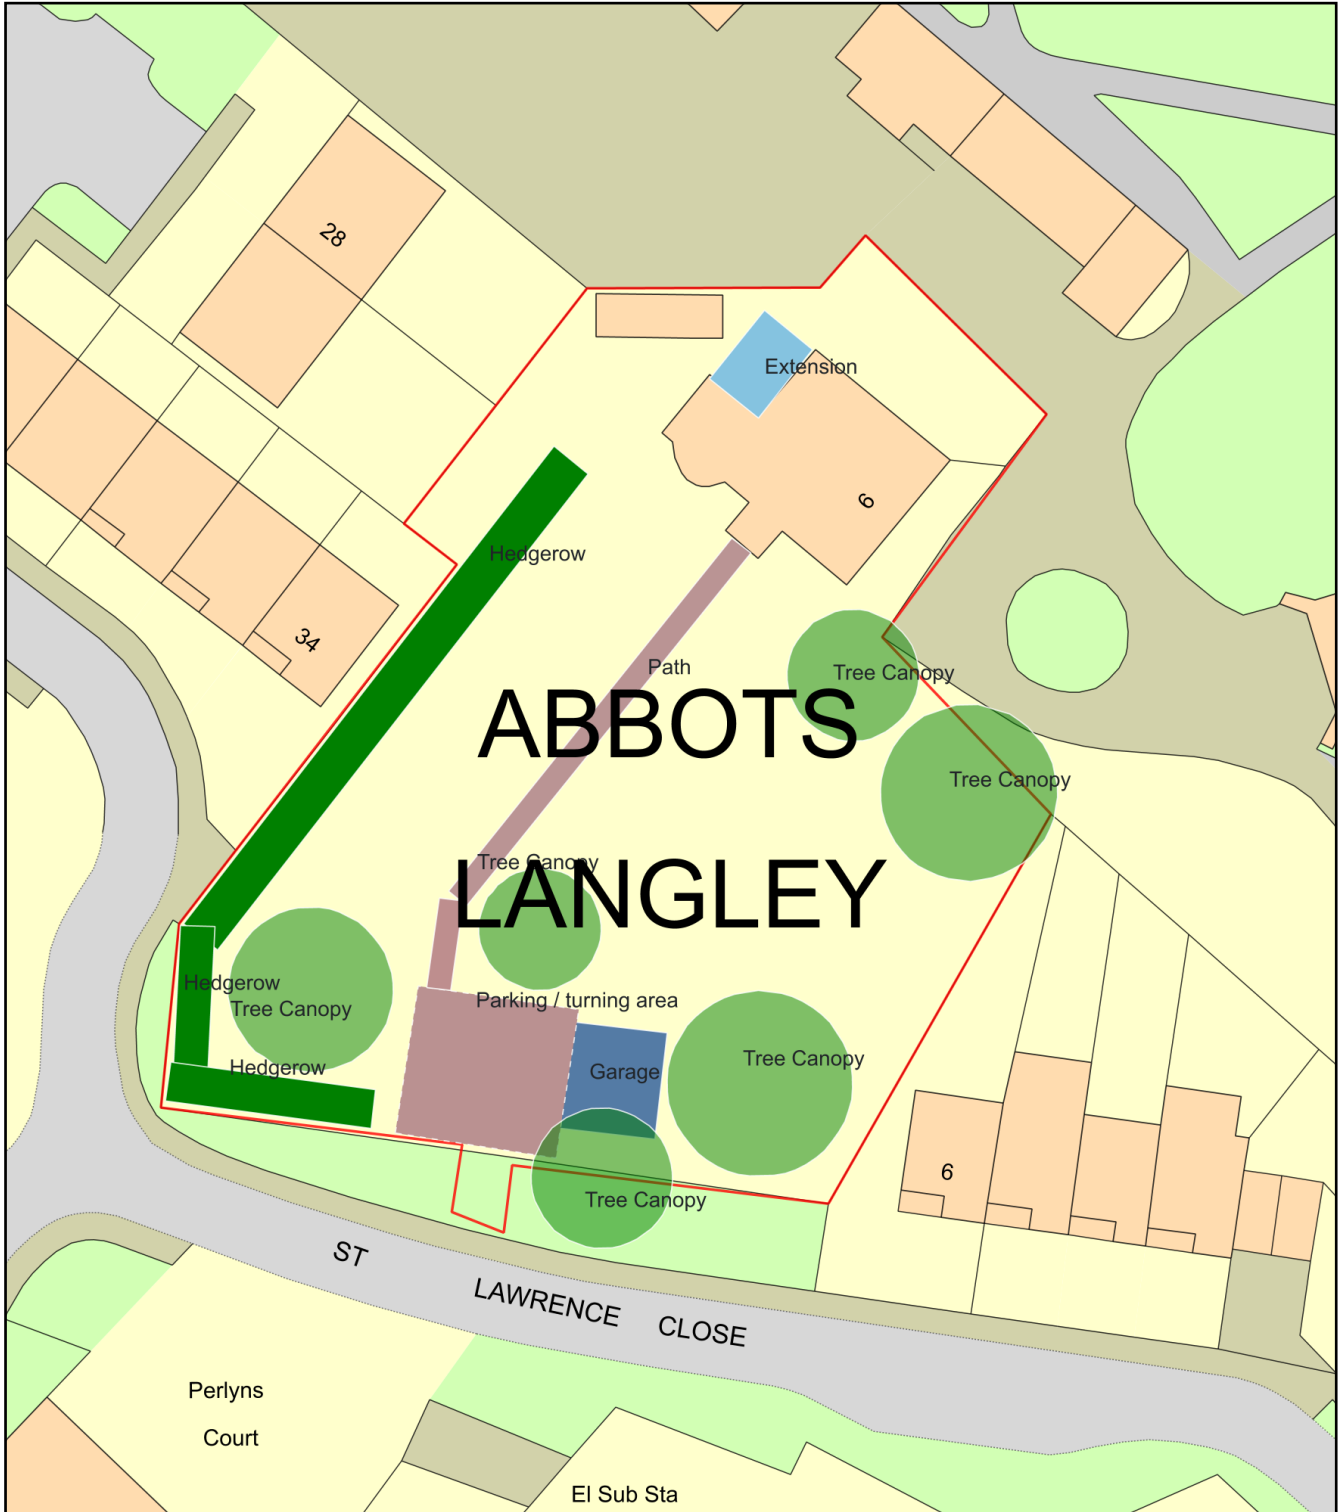

Plan Produced for: Mr Deering and Dr Zarnegar

Date Produced: 05 Jun 2021

Plan Reference Number: TQRQM21156191055676

Scale: 1:500 @ A4