


The Old Vicarage Abbots Langley

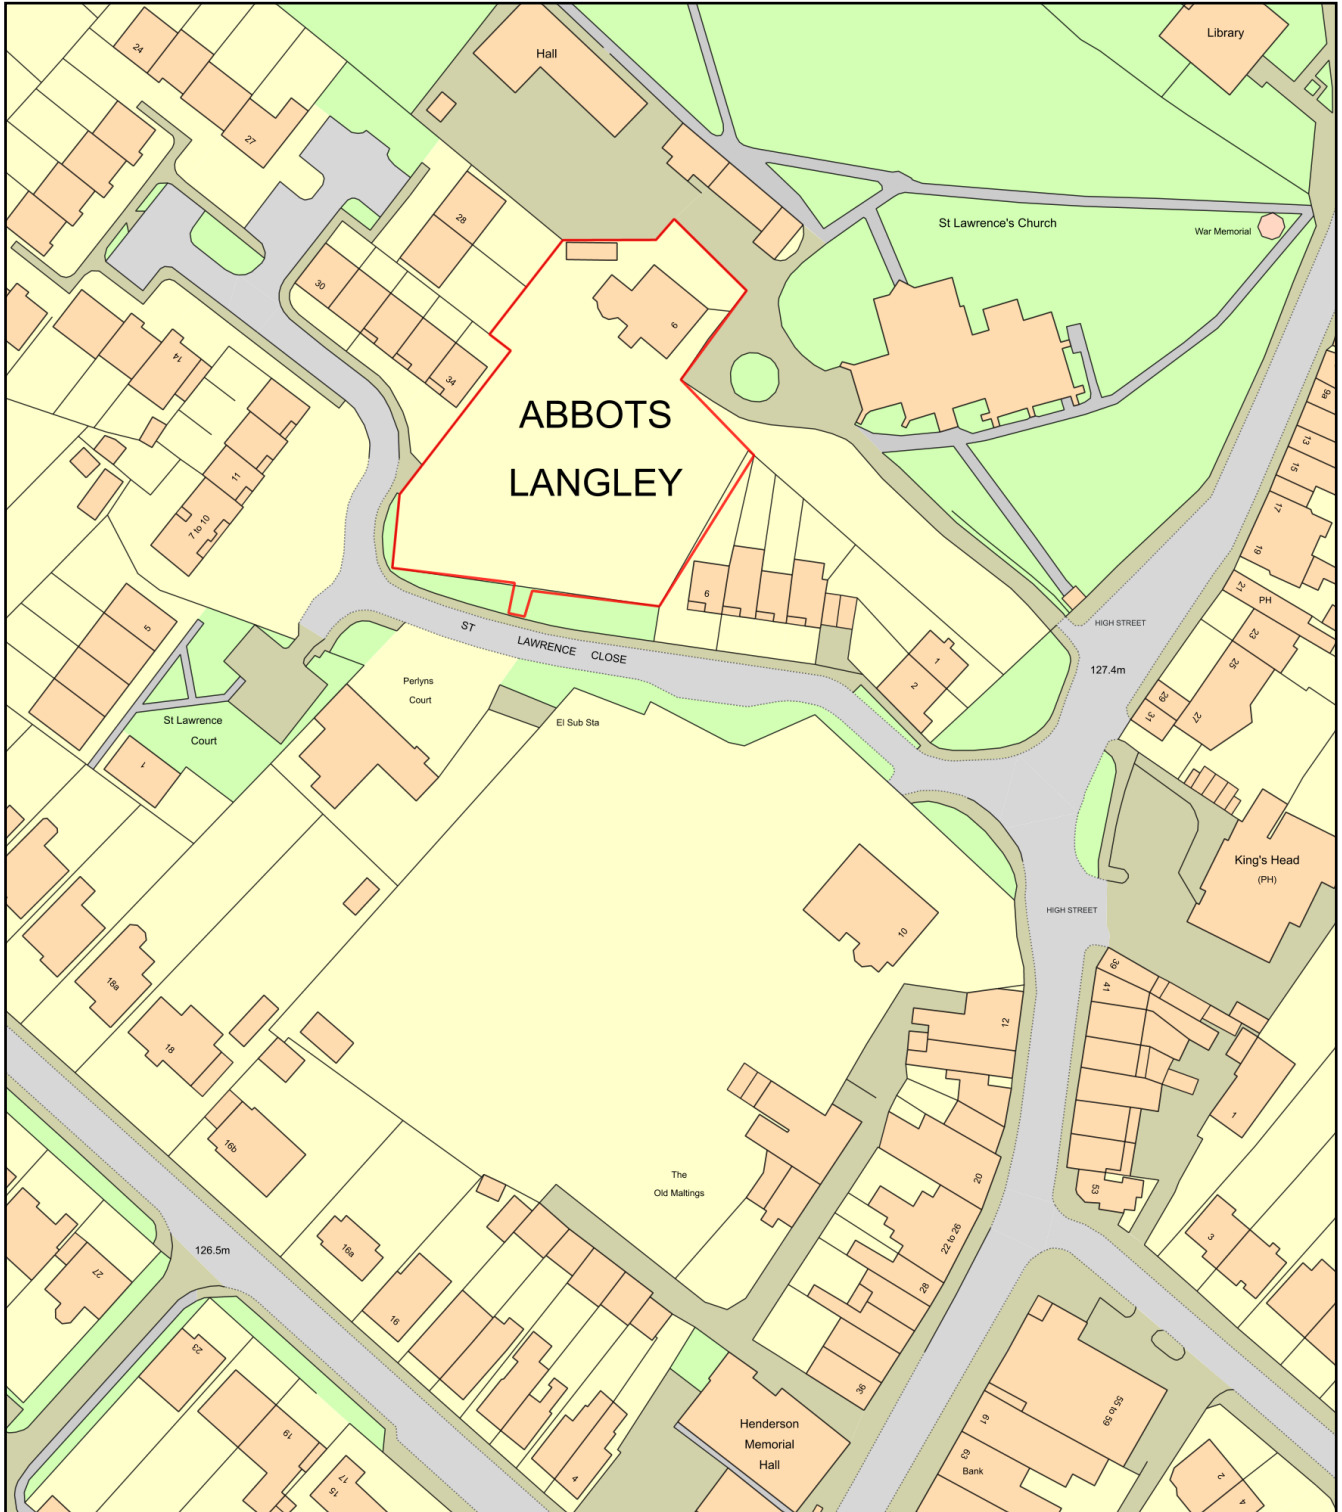

Plan Produced for: Mr Deering and Dr Zarnegar

Date Produced: 05 Jun 2021

Plan Reference Number: TQRQM21156203234838

Scale: 1:1250 @ A4