

12

11

10

9

8

7

6

5

4

3

2

1

H

G

F

E

D

C

B

A

H

G

F

E

D

C

B

A



Existing SE elevation



Existing NE elevation



Existing SW elevation



Existing NW elevation



Proposed SE elevation



Proposed NE elevation




Proposed SW elevation




Proposed NW elevation



Section A-A

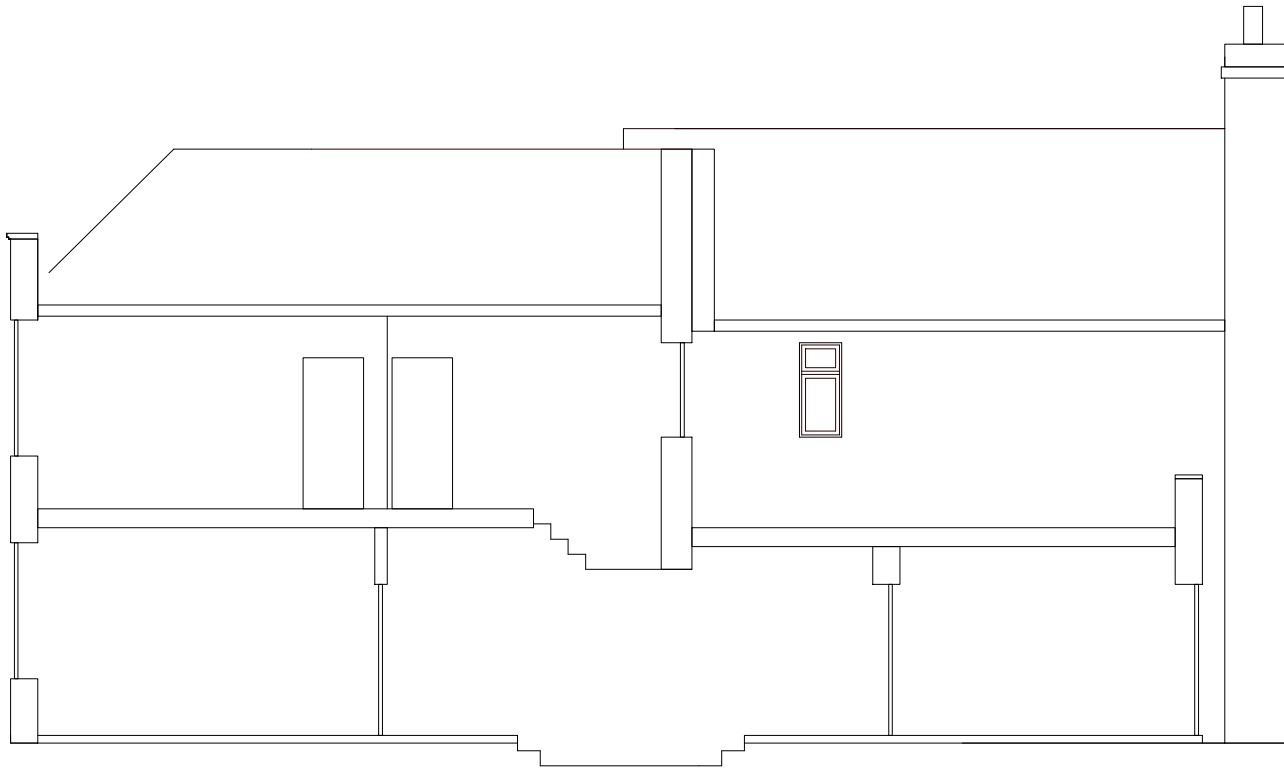


Section B-B

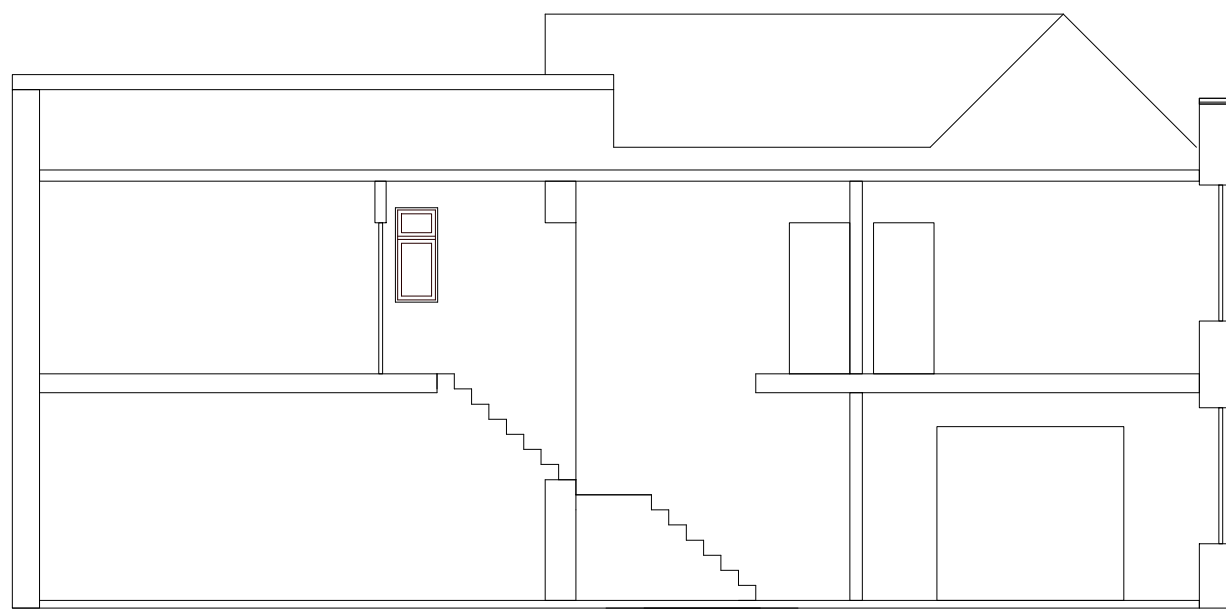

Section C-C



Section D-D

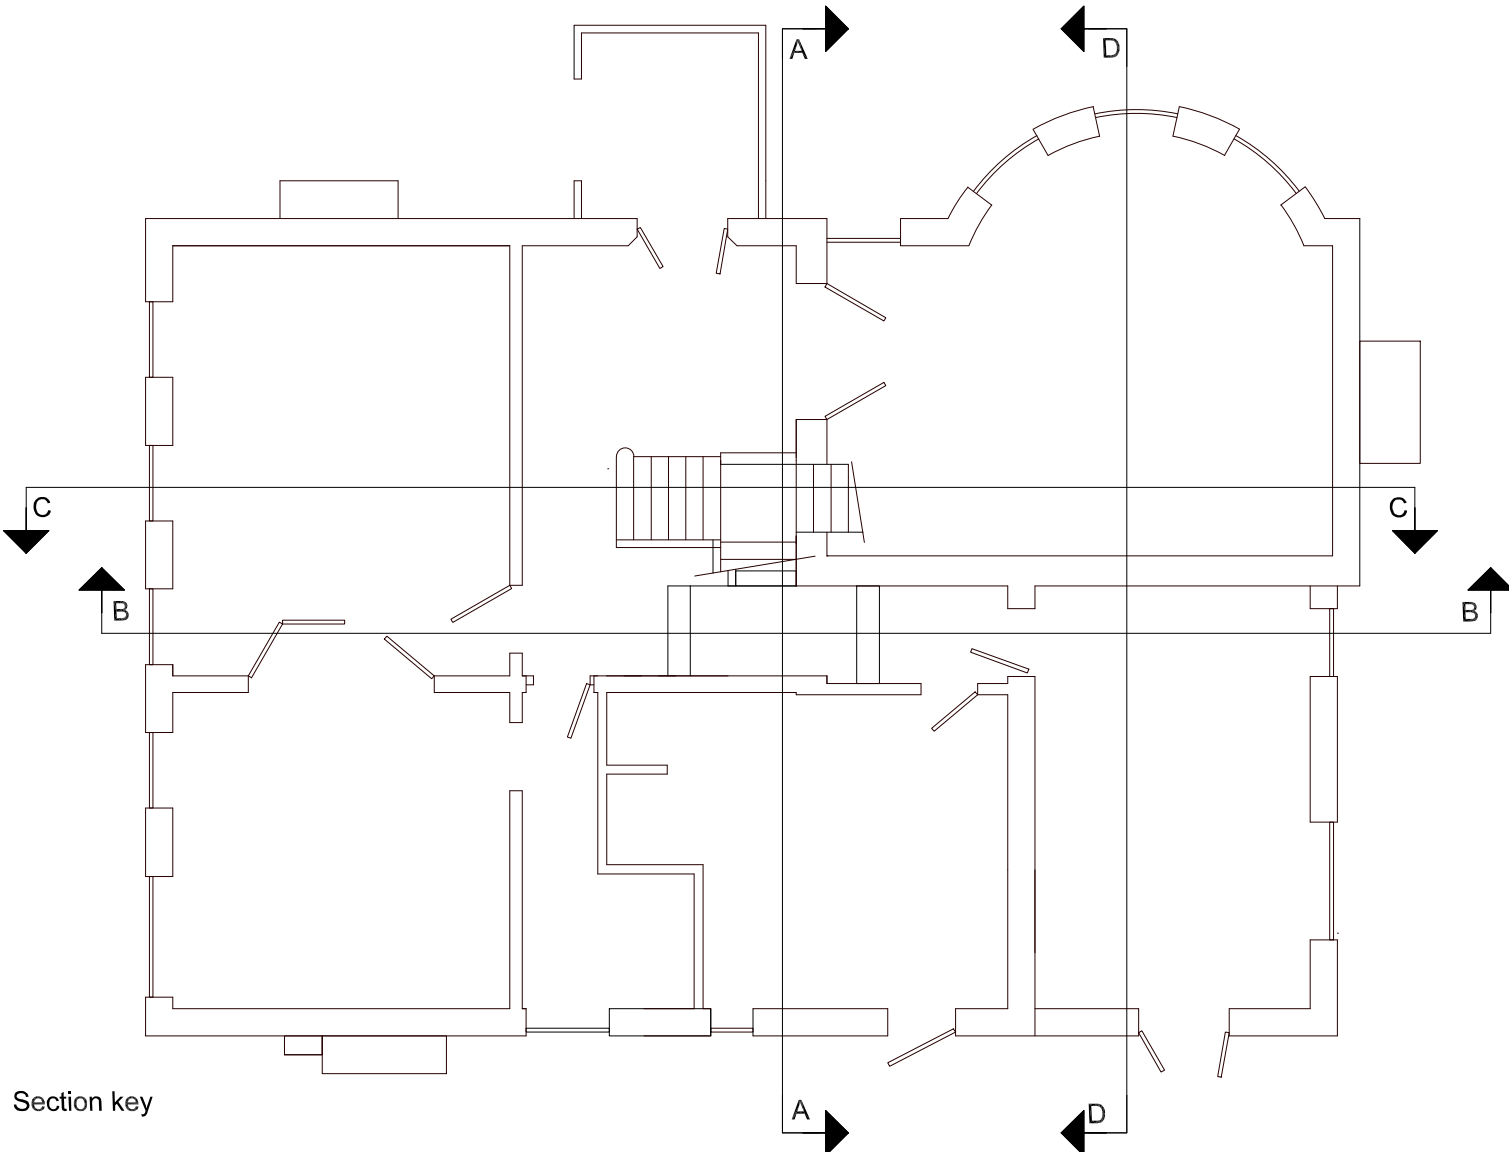

Section key

Metres 1 2 3 4 5	The Old Vicarage Abbots Langley		
	TITLE		
Existing and Proposed Elevations and Proposed Sections			
SIZE	CAGE CODE	DWG NO	REV
A1		DRG-2	A
SCALE	1:100	SHEET	

12

11

10

9

8

7

6

5

4

3

2

1