



Sheet List

| Sheet Number | Sheet Name | Sheet Issue Date | Current Revision Issued To | Current Revision Description | Current Revision Date | Current Revision |
|--------------|---------------------------------------|------------------|----------------------------|----------------------------------|-----------------------|------------------|
| PL 100 | COVER SHEET, LOCATION AND BLOCK PLANS | JUNE 21 | Tendring Distrtict Council | Householder Planning Application | JUNE 21 | A |
| PL 110 | EXISTING PLANS AND ELEVATIONS | JUNE 21 | Tendring Distrtict Council | Householder Planning Application | JUNE 21 | A |
| PL 112 | PROPOSED PLANS AND ELEVATIONS | JUNE 21 | Tendring Distrtict Council | Householder Planning Application | JUNE 21 | A |





LOCATION PLAN

1 : 1250 SCALE 1:1250

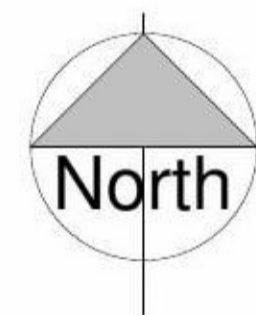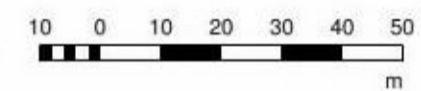

BLOCK PLAN

1 : 200 SCALE 1:200

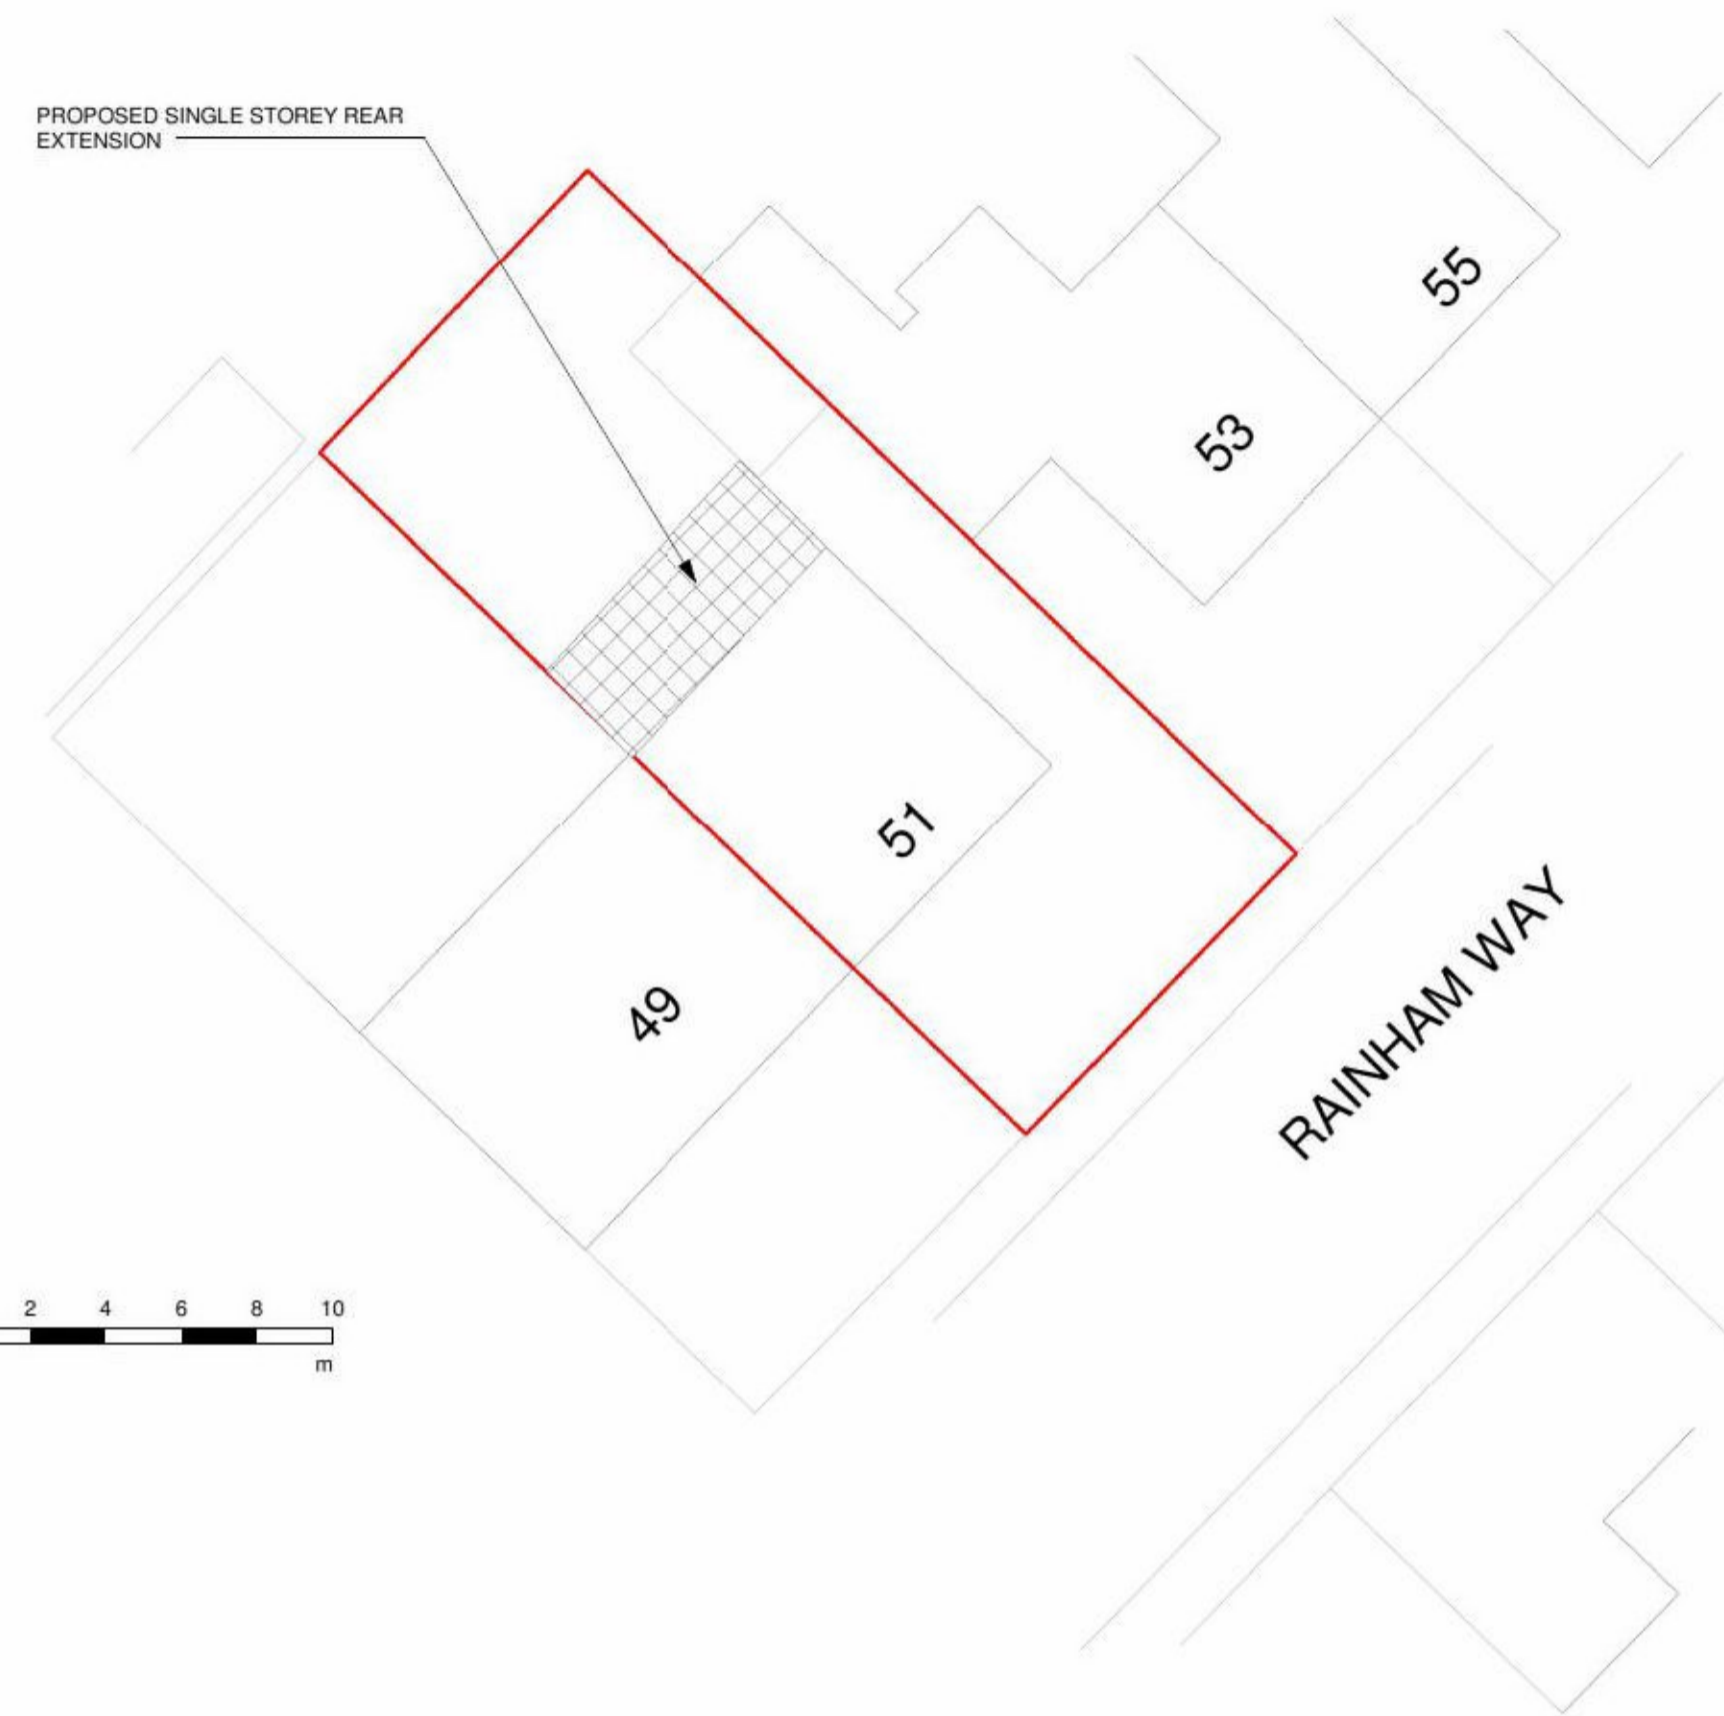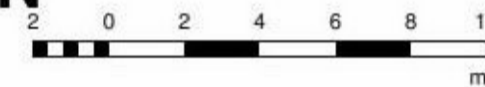

| Rev | Description | Date |
|-----|----------------------------------|---------|
| A | Householder Planning Application | JUNE 21 |
| | | |
| | | |
| | | |

| CODE | SUITABILITY DESCRIPTION |
|--------|-------------------------|
| | |
| STATUS | PURPOSE OF ISSUE |
| | |

LK DESIGN SERVICES
 7 HANWELL CLOSE
 CLACTON ON SEA
 ESSEX CO16 7HF

PROJECT ADDRESS
 51 RAINHAM WAY FRINTON CO13 9NR
 PROJECT TITLE
 SINGLE STOREY REAR EXTENSION

Sheet Title
COVER SHEET, LOCATION AND BLOCK PLANS

| | | |
|------------------------------|------------------------|-----------------|
| DRAWN BY LK | CHECKED BY | DATE JUNE 21 |
| SCALE (@ A1) As indicated | PROJECT NUMBER 1916 | |
| DRAWING NUMBER PL 100 | A | |