




EXISTING FRONT ELEVATION 1:50

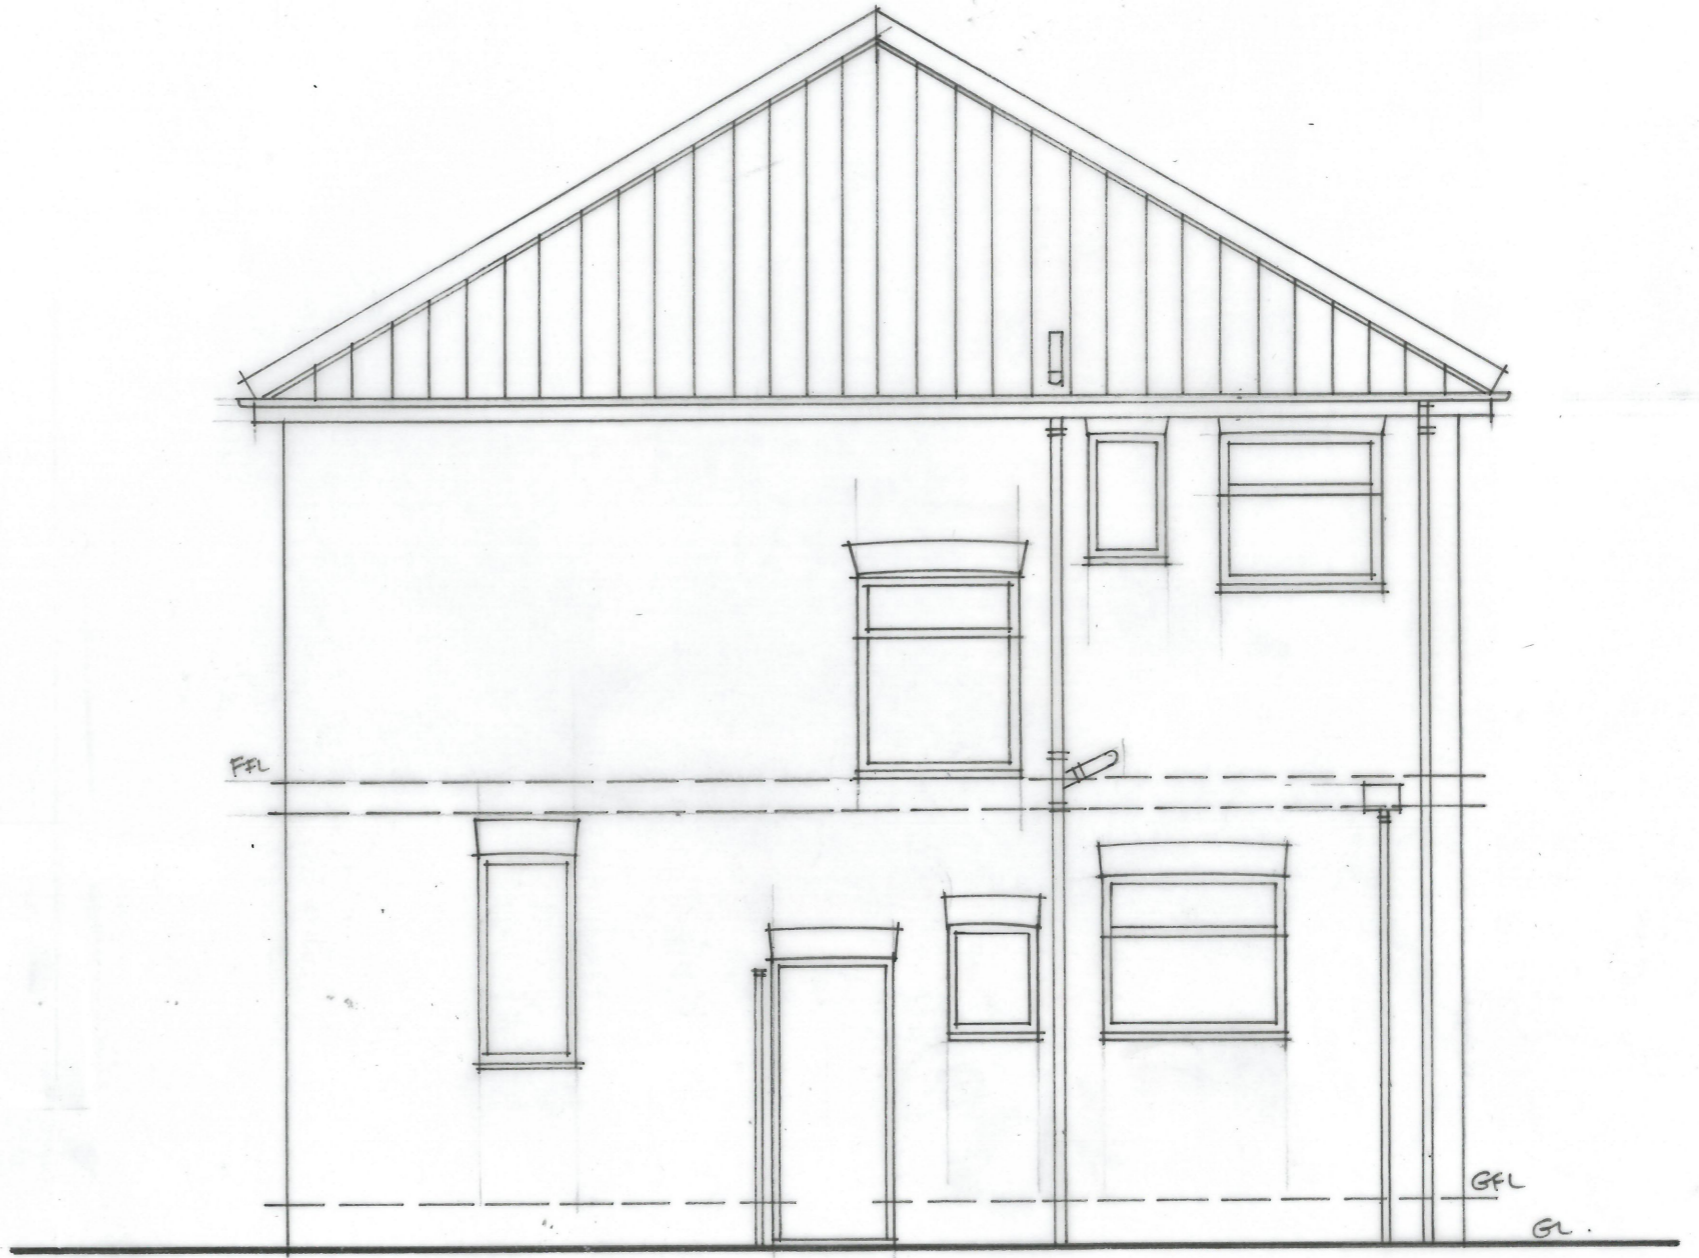

EXISTING GABLE ELEVATION 1:50