
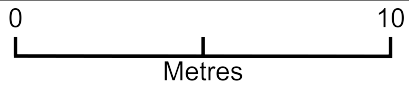


# 92 West Street

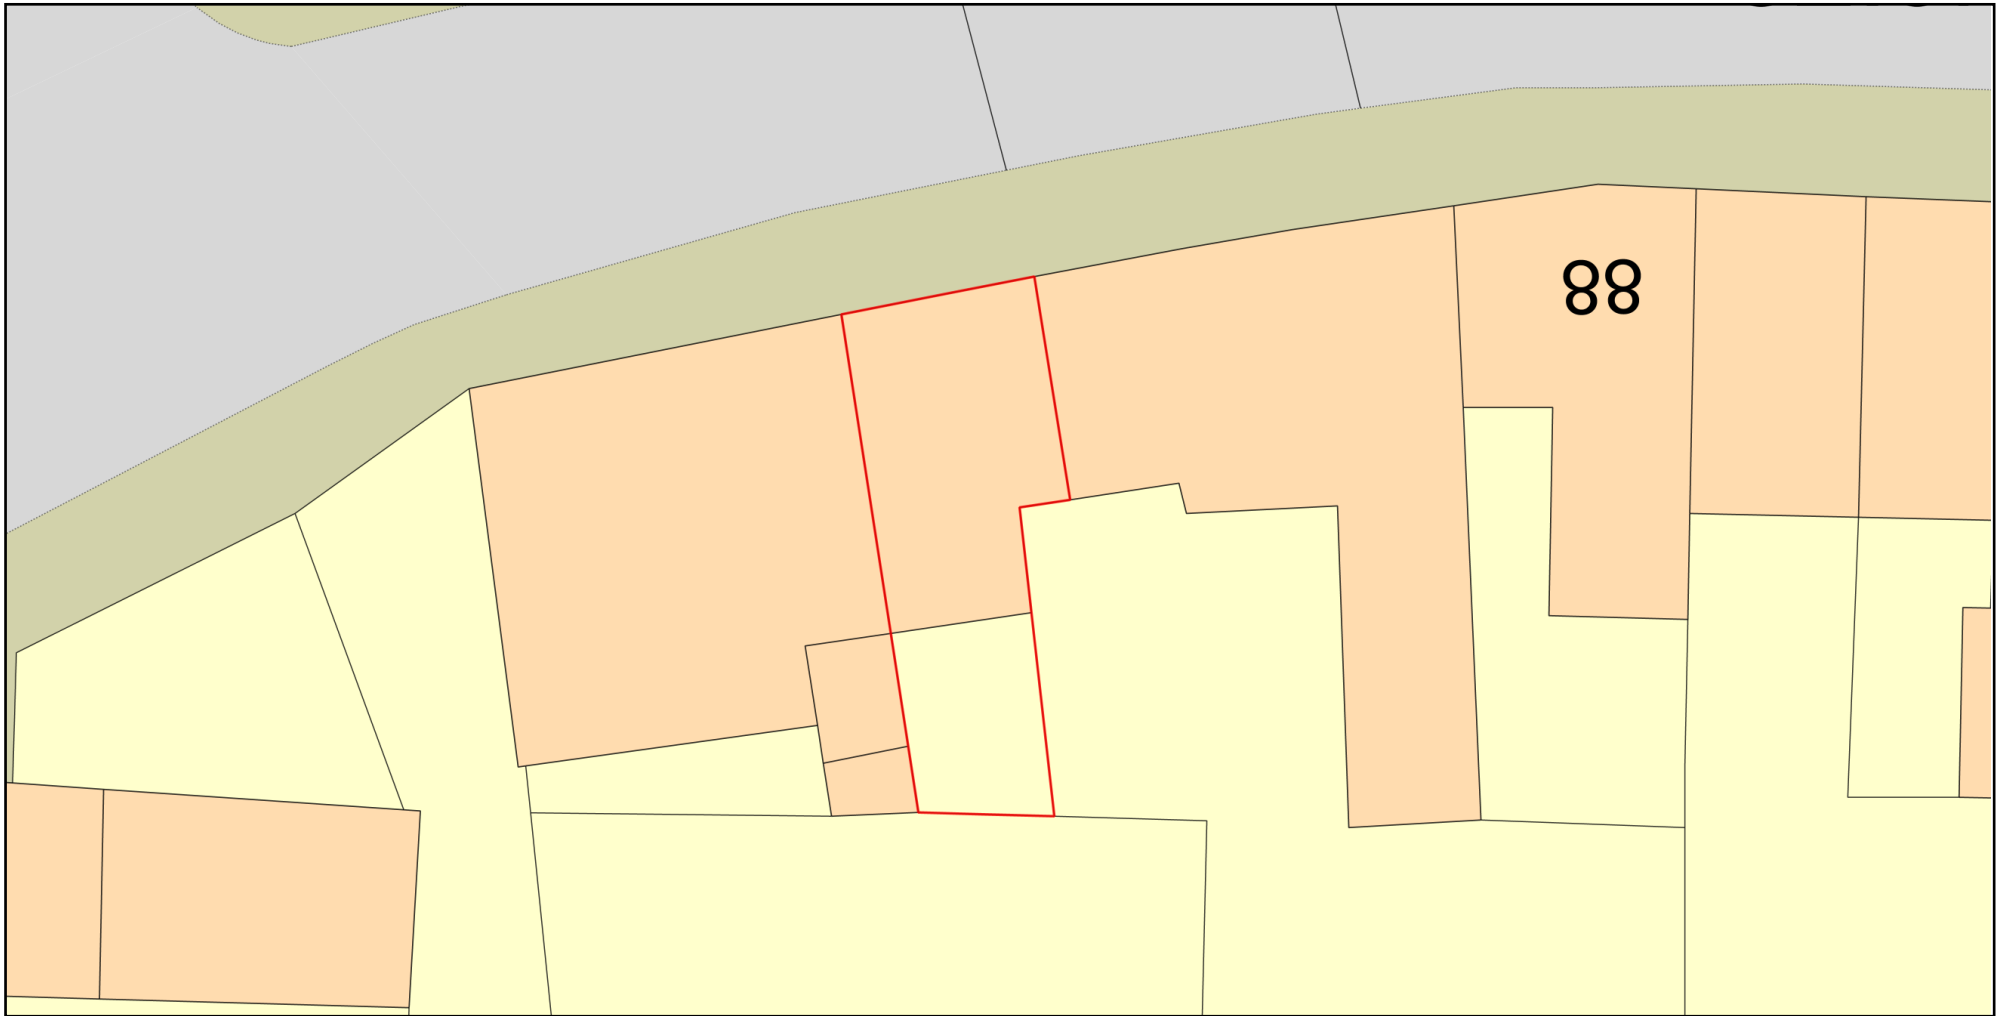

Plan Produced for: Rachel Hodgson

Date Produced: 21 Dec 2020

Plan Reference Number: TQRQM20356122003725

Scale: 1:200 @ A4

© Crown copyright and database rights 2019 OS 100042766