


site section towards Plots 8-2

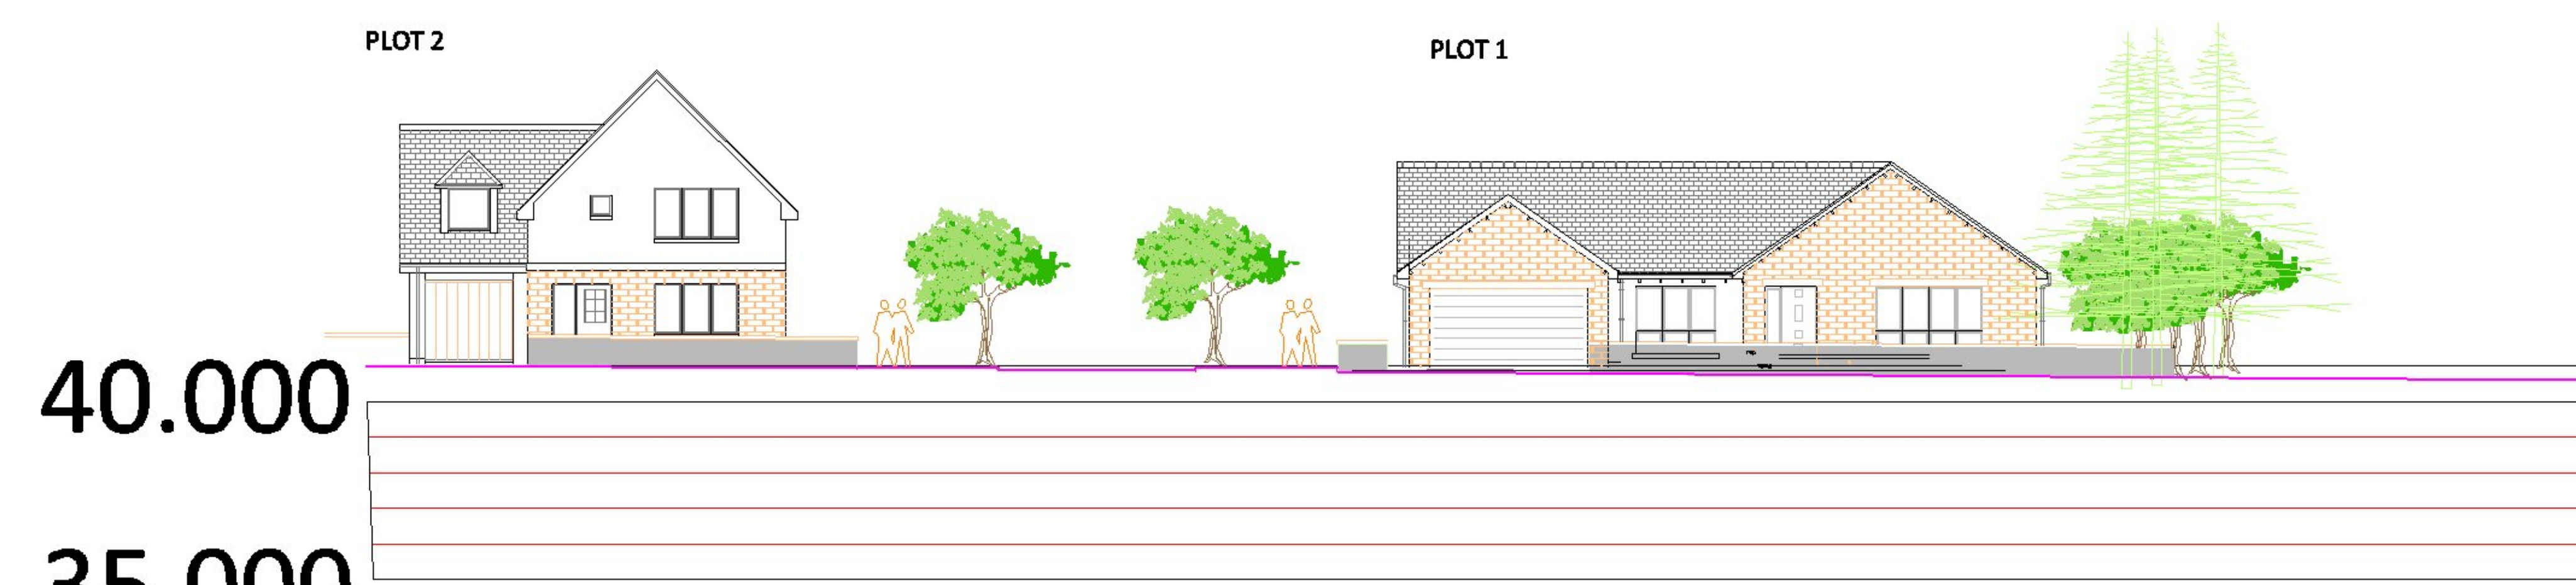

site section towards Plots 2-1

Bob Milton Properties

Project Ordiequish, Fochabers		
Drg No SLP001/01/04A	Scale 1-200 A1	Date JUNE 21
Drawing Title Site Sections 01		