



Revision	Date	Comment
----------	------	---------

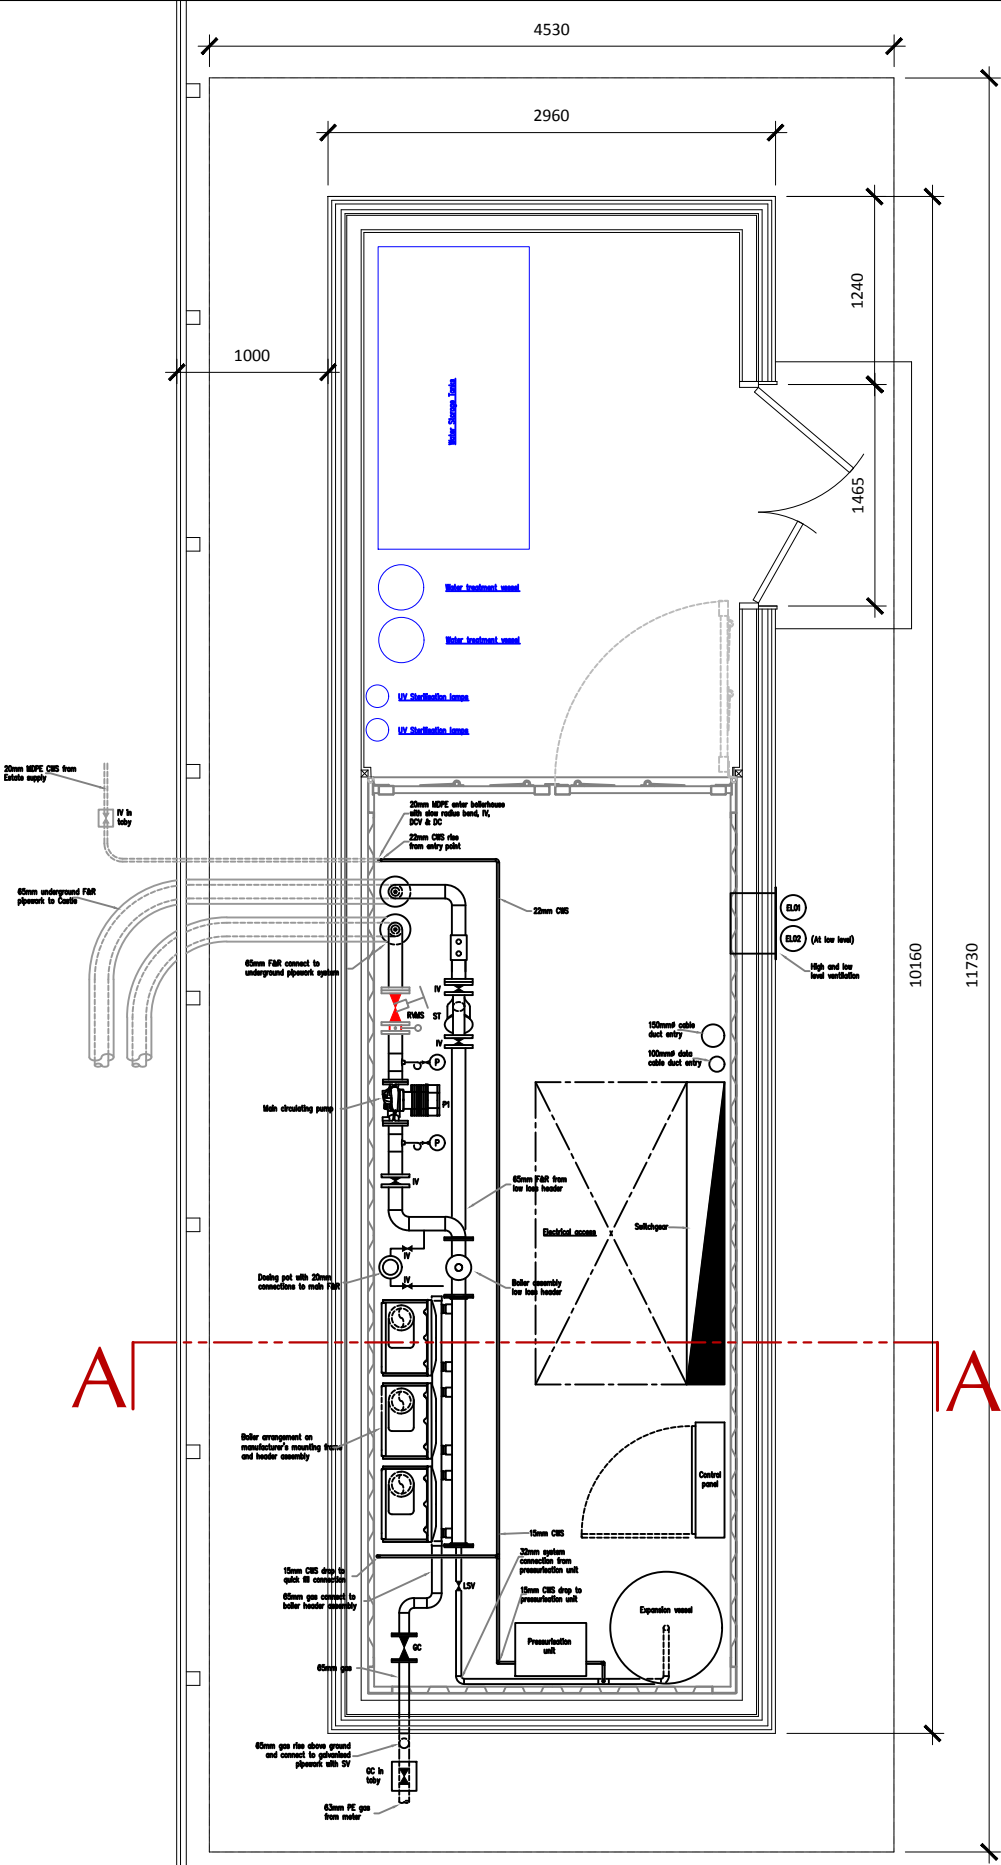


03 proposed ground floor
001 scale 1:50

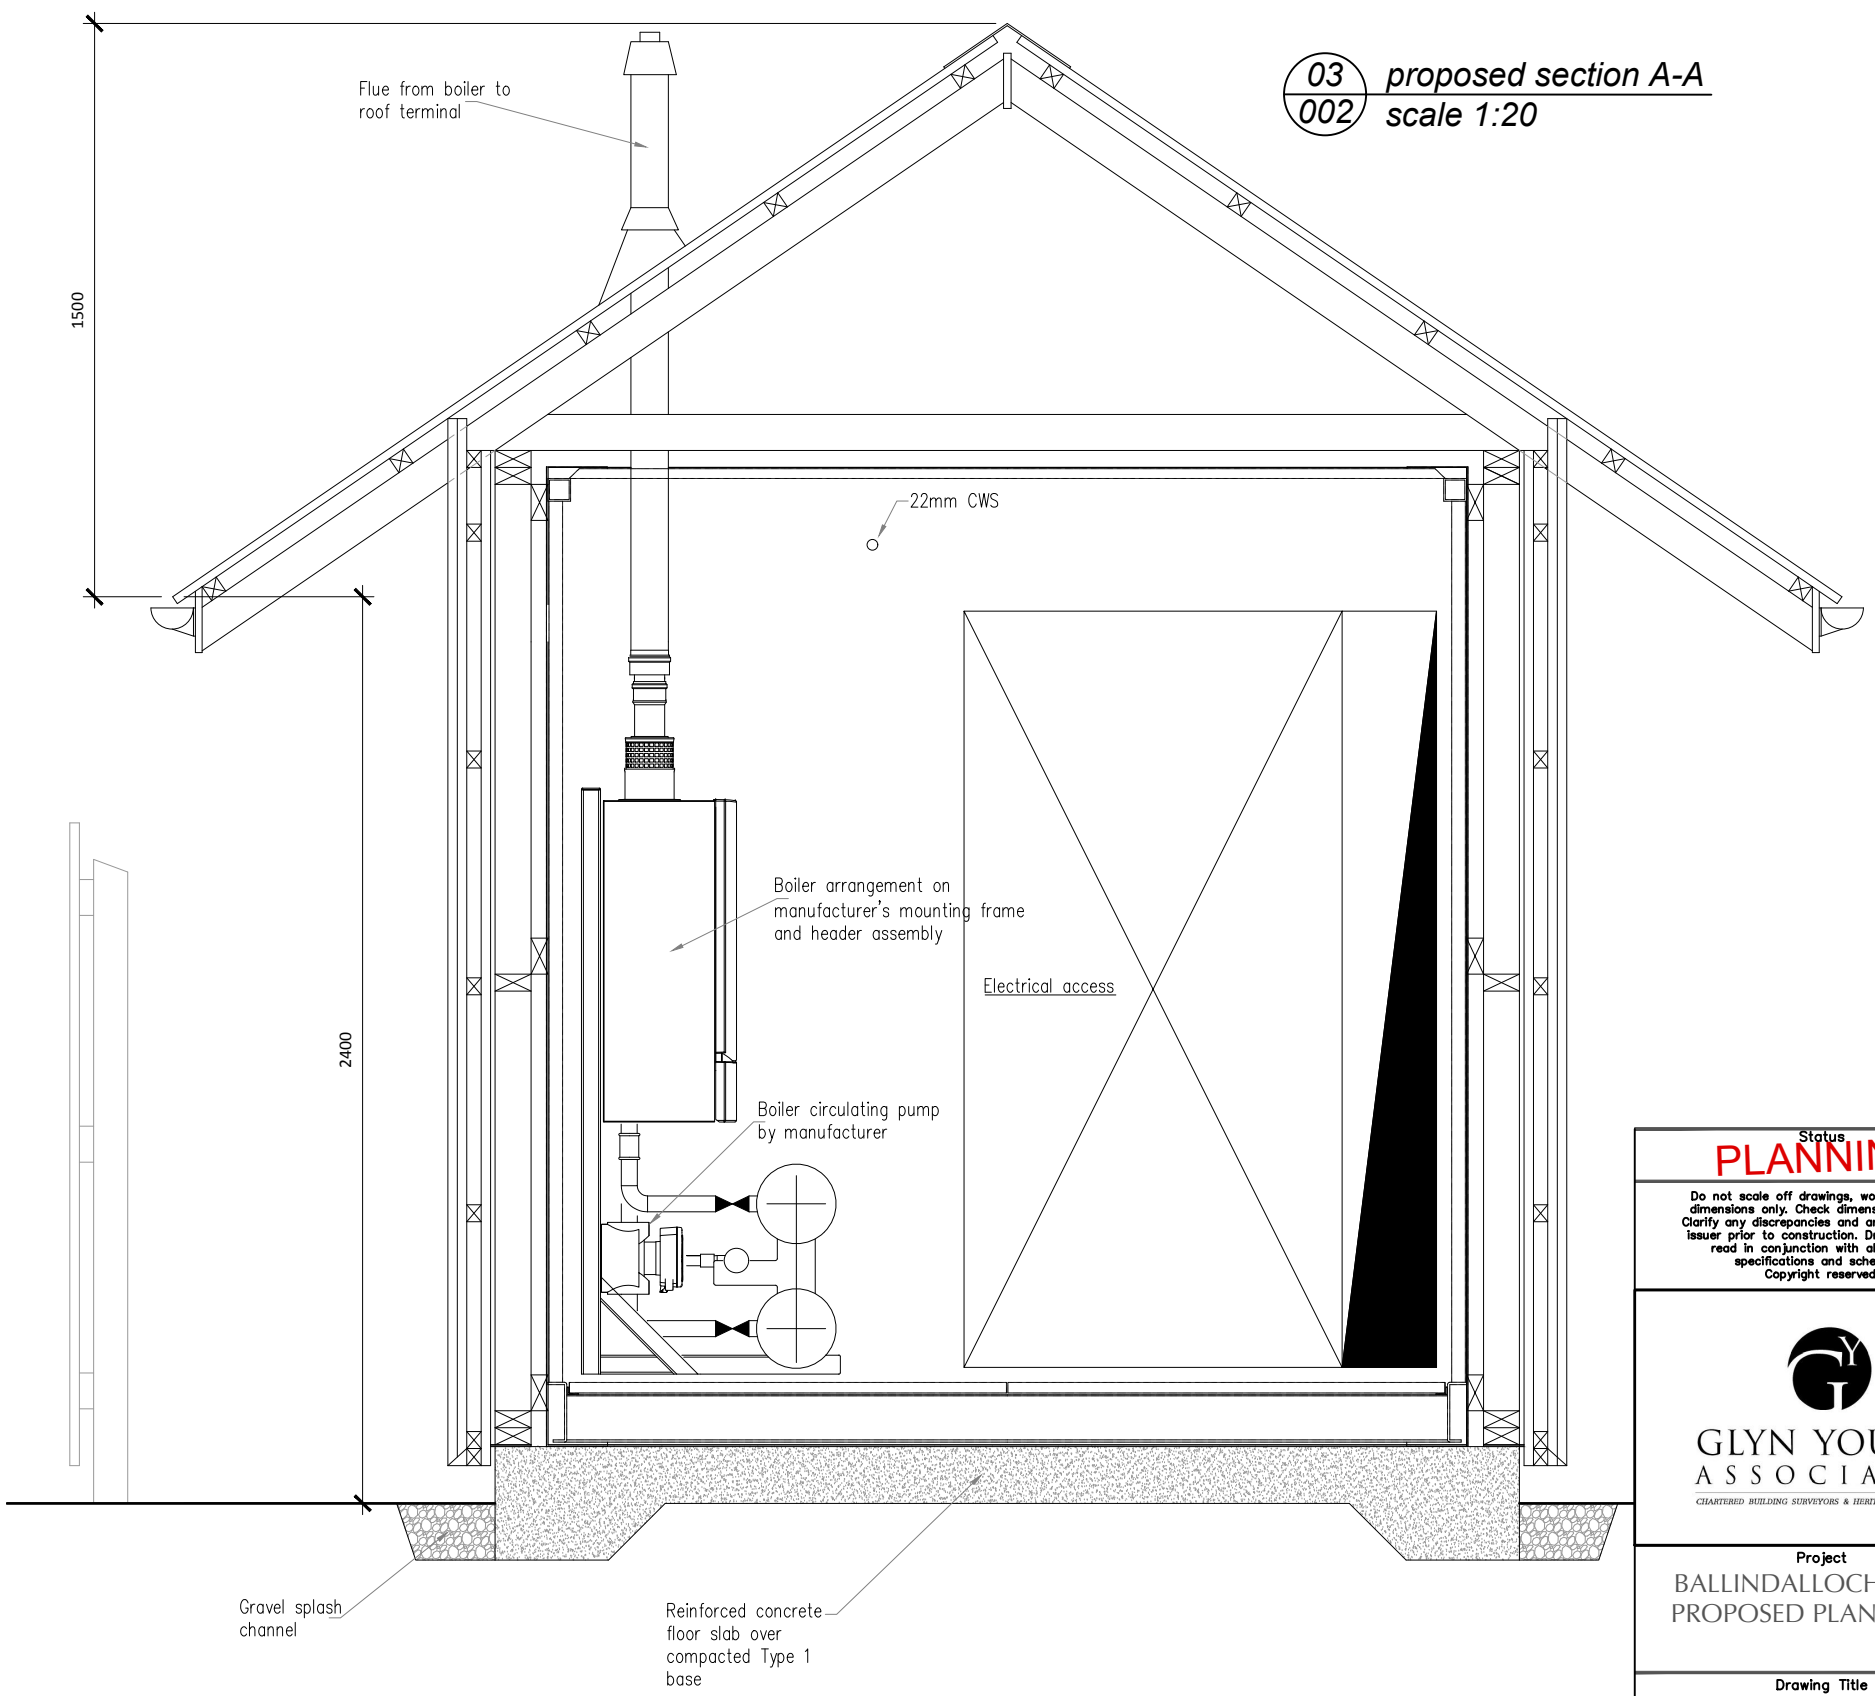

03 proposed section A-A
002 scale 1:20

Status
PLANNING

Do not scale off drawings, work to figured dimensions only. Check dimensions on site. Clarify any discrepancies and ambiguities with issuer prior to construction. Drawings to be read in conjunction with all relevant specifications and schedules. Copyright reserved.



GLYN YOUNG ASSOCIATES
CHARTERED BUILDING SURVEYORS & HERITAGE CONSULTANTS

Project
**BALLINDALLOCH CASTLE
PROPOSED PLANT ROOM**

Drawing Title
**PROPOSED FLOOR
PLAN & SECTION**

Date	Scale	Size
16/06/21	1:50	A3
Property No.	Drawn by	Checked by
#	WGY	WGY
Project No.	Drawing No.	Revision
157	03	-