


LOCATION PLAN ~ 1:1250

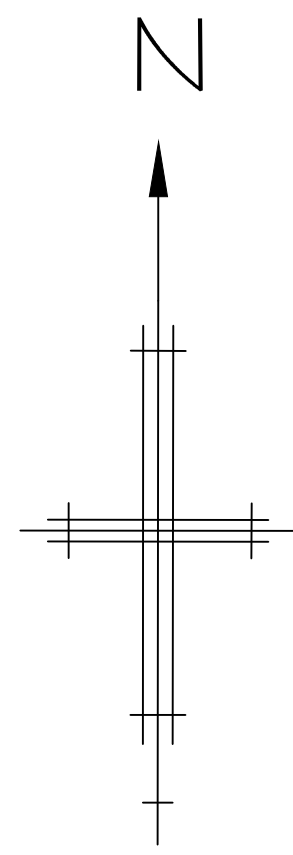

REVISIONS	DATE
Architectural Design & Planning 32 Grange Road Plymouth PL7 2HY t: 01752 341696 f: 01752 342503	
THE DESIGN WORKS	
TITLE LOCATION & BLOCK PLANS	
ADDRESS 8 & 8a BRIAR ROAD WATFORD HERTS WD25 0HN	
CLIENT ALISON KEENAN & COLIN ELSWORTH	
SCALE 1:200 & 1:1250	DATE FEBRUARY 2021
DRAWING No. 210202/01	REV.