

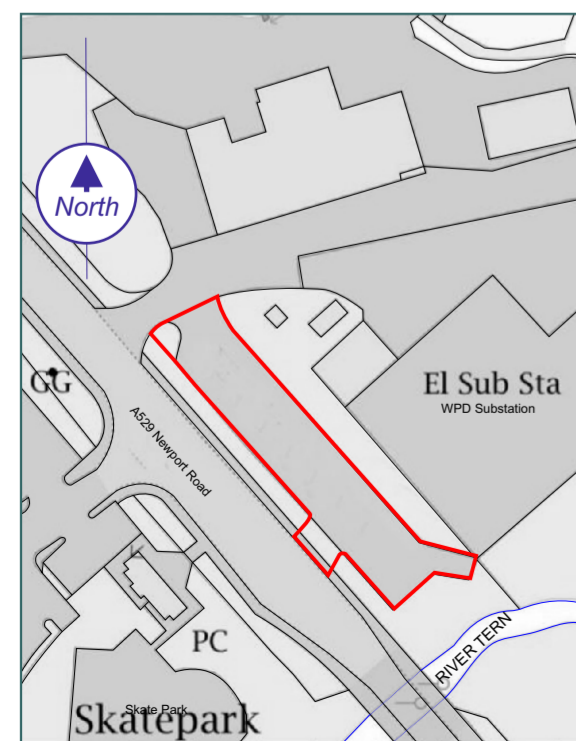
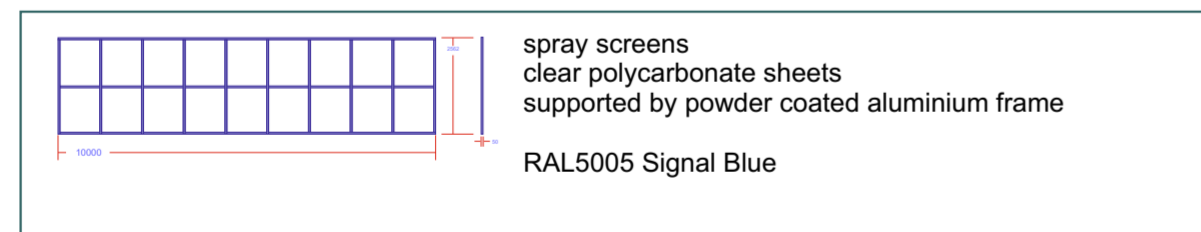
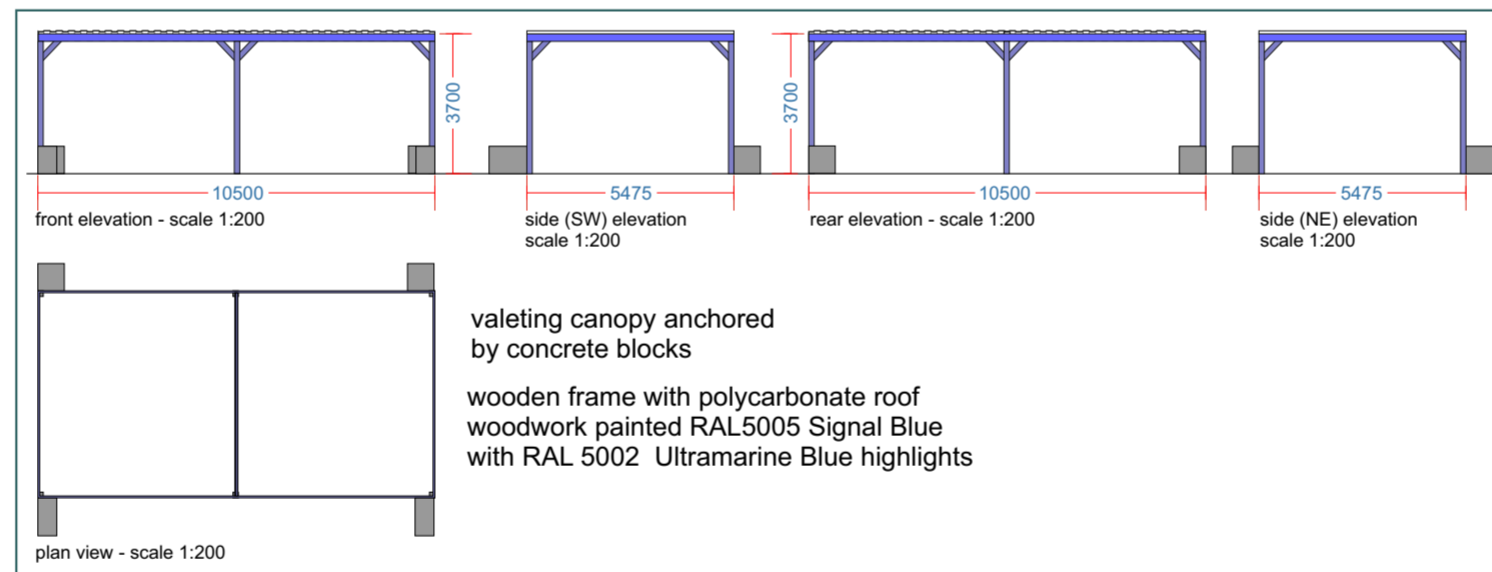


proposed site layout plan scale 1:200

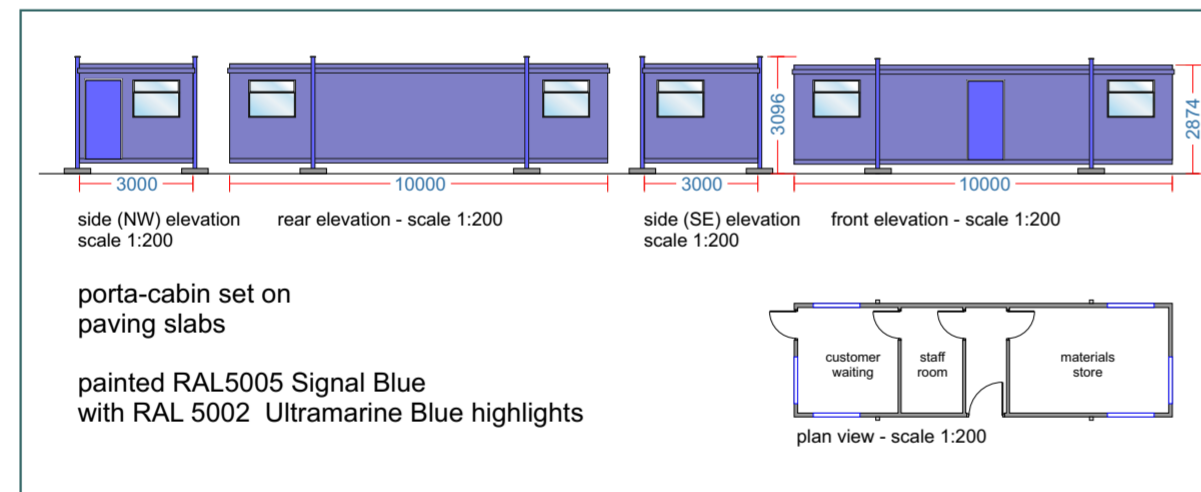

location plan scale 1:1250

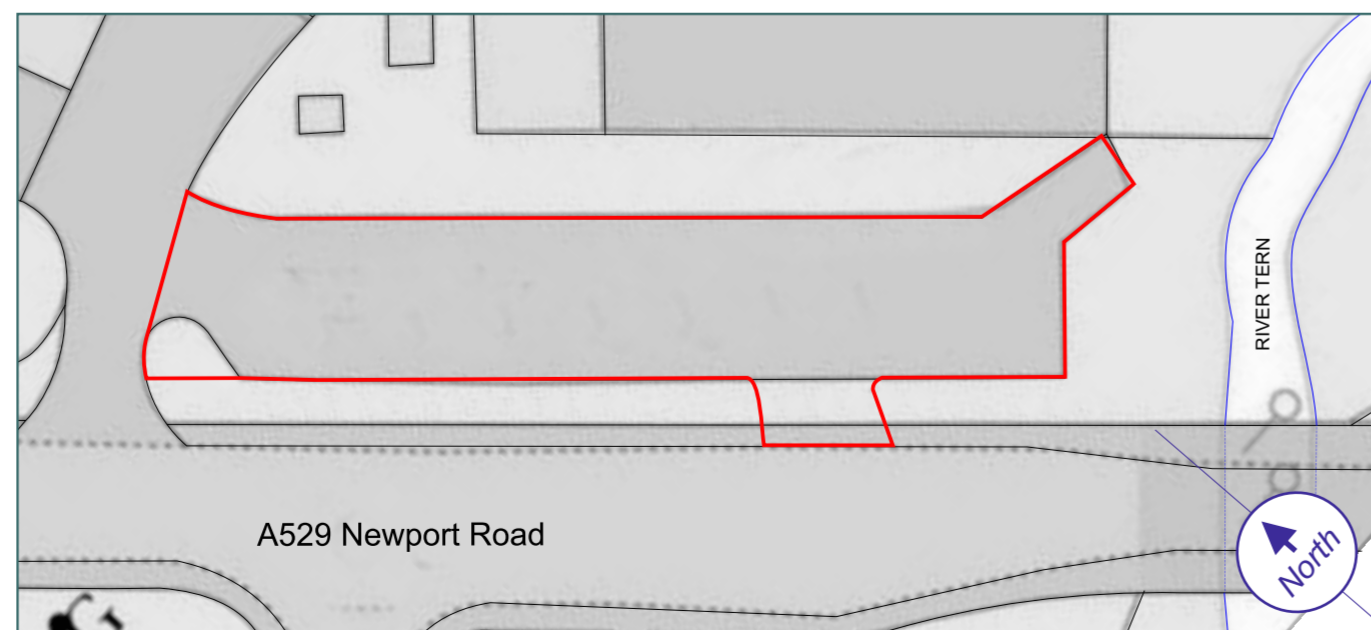

layout plan scale 1:500



current aerial view

Site Area 725 Square Metres approx

This material has been reproduced from Ordnance Survey digital map data with the permission of the Controller of Her Majesty's Stationery Office. © Crown copyright. Licence/Customer Account Number (100053697)

**Site off A529 Newport Road
Market Drayton**

Change of use to Car wash with
valeting facilities

Proposed Plans

Drawing PPE NR300421 Rev.0

Scale as stated at A2

30 May 2021 JR

Radworth Architectural Services



Call us:
07583 038038
email us:
info@radworth.co.uk
visit us:
www.radworth.co.uk