


LOCATION PLAN
SCALE: 1 - 1250@ A3

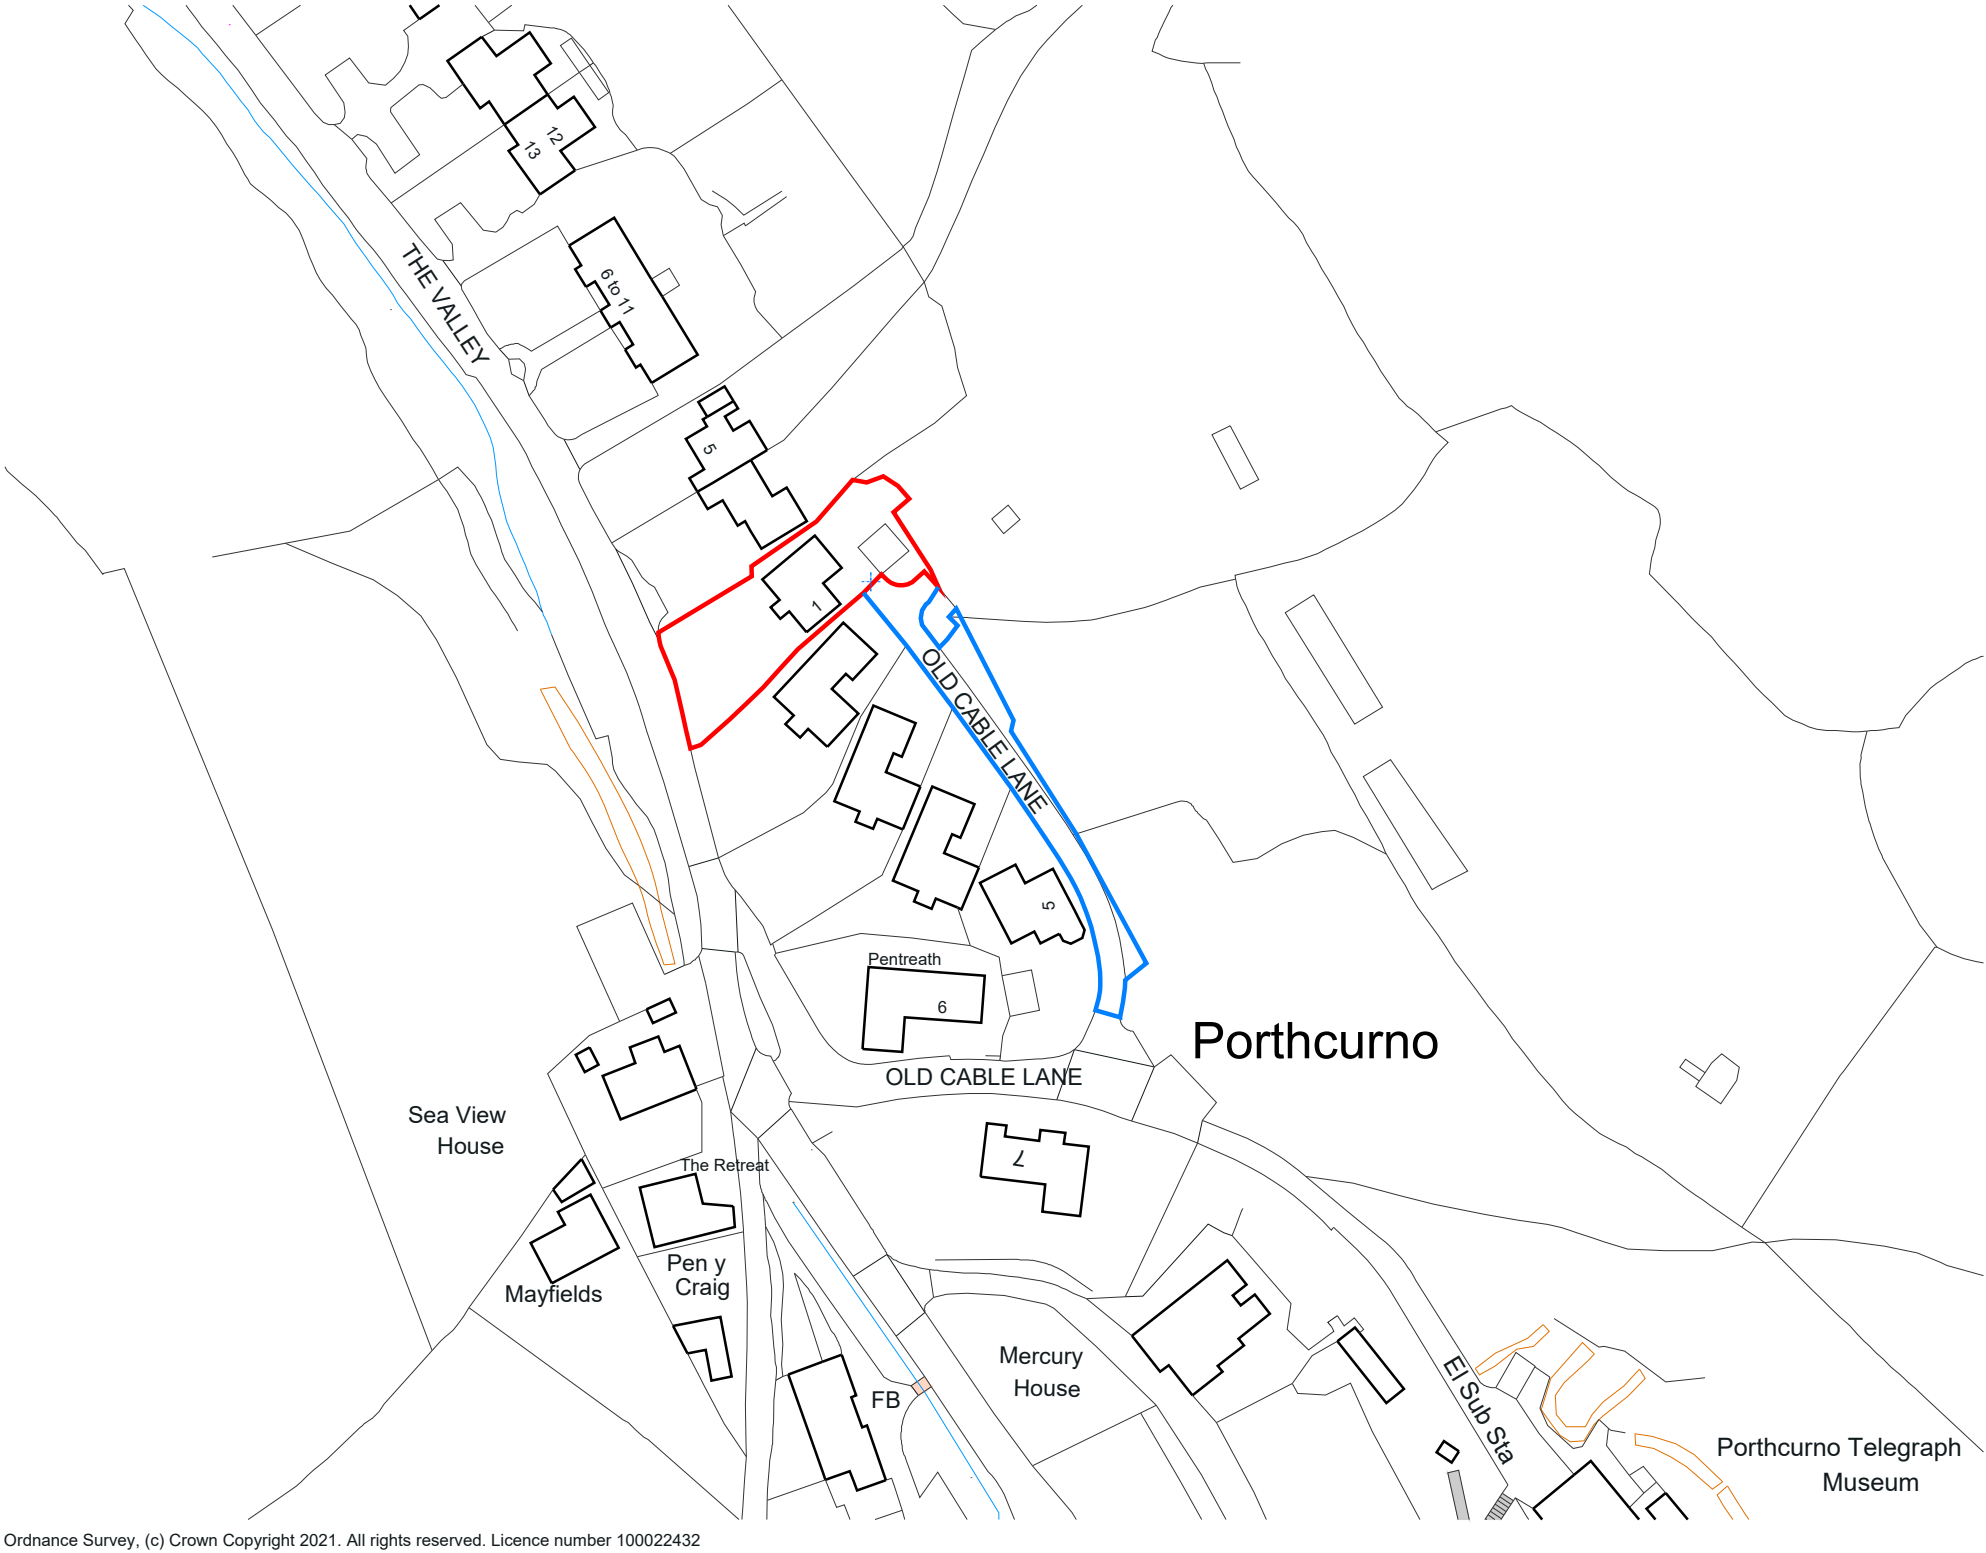

Ordnance Survey, (c) Crown Copyright 2021. All rights reserved. Licence number 100022432

Notes:

1. This drawing is the copyright of the Architects and may not be reproduced without licence.

2. The Contractor shall not scale off this drawing for construction purposes, only figured dimensions shall be worked from.

3. All dimensions and levels are to be checked on site by the Contractor before the commencement of any work and any discrepancies reported to the Architect.

4. No responsibility can be accepted for errors arising on site due to unauthorized variations from the Architects drawings.

5. The Contractor is recommended to visit the site before tendering to ascertain all local conditions and restrictions likely to affect the works. No claims arising from failure to do so will be considered.

6. Tenders must include for all the works described or being apparent on the drawings or can reasonably inferred as being necessary for the proper execution of the works.

7. This drawing is for town planning and building regulations only and is not a complete working drawing.

8. Depth, size and design of foundations shown are preliminary only, actual foundation, depth, size and design may differ depending on site conditions.

9. On completion of the works, if a National Home Energy Rating Certificate is required by the client, contact the Local Authority Building Control Department.

10.L1 and L2 requirements for limiting thermal bridging & air leakage workmanship shall be executed by the Contractor in accordance with the appropriate sections and DEFRA/DTLR guidance document "Limiting Thermal Bridging & Air Leakage : Robust Construction Details for Dwellings and Similar Buildings" available from The Stationery Office Ltd.

SITE COORDINATES

LAT: 50 ° 2'53.47"N

LONG 5 ° 39'24.49"W

Revisions

A	16-06-21	red line amended	
B	21-06-21	red line amended again	

ATArch.

AT Architecture Ltd.
The Big Barn
Trendrennen Farm
Treen, Penzance,
Cornwall
TR19 6LH
tel: 01736 811 251
mobile: 07971 084 584
email: office@atarch.com

AT Architecture Ltd. reg. 08225127
RIBA Chartered Practice reg. 20080124

Client.

Mrs. Pat Russell

Project.

Proposed Extension
No.1 Old Cable Lane, Porthcurno,
Cornwall TR19 6HL

Title.

LOCATION PLAN
PLANNING

Scale/s.

1 - 1250 @ A3

Date.

May 2021

Drawn.

AT

Checked.

Project No.

ATA-230

Drawing No.

ATA-230-01

Rev.

B