



THIS DRAWING IS TO BE READ IN CONJUNCTION WITH DRAWINGS, DETAILS AND SPECIFICATIONS ISSUED FOR CONSTRUCTIONAL PURPOSES.
 CONTRACTORS MUST CHECK ALL DIMENSIONS ON SITE, ONLY FIGURED DIMENSIONS ARE TO BE WORKED FROM. DISCREPANCIES ARE TO BE REPORTED IMMEDIATELY.
 ALL MATERIALS AND WORKMANSHIP TO COMPLY WITH CURRENT BRITISH STANDARDS AND CODES OF PRACTICE.


Notes:

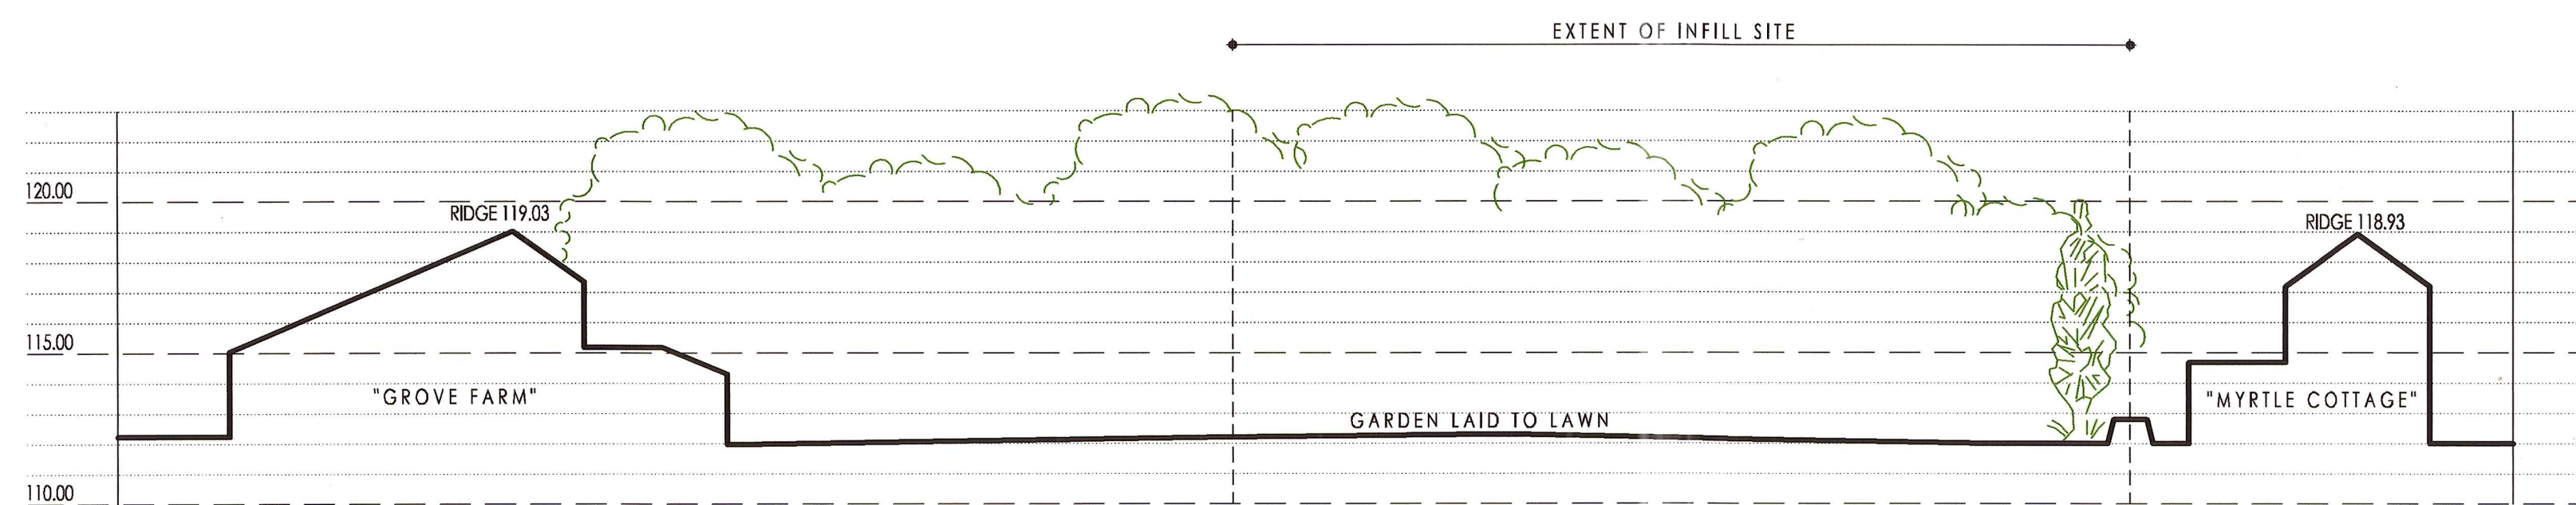

EXISTING SECTION X-X
 SCALE 1:200

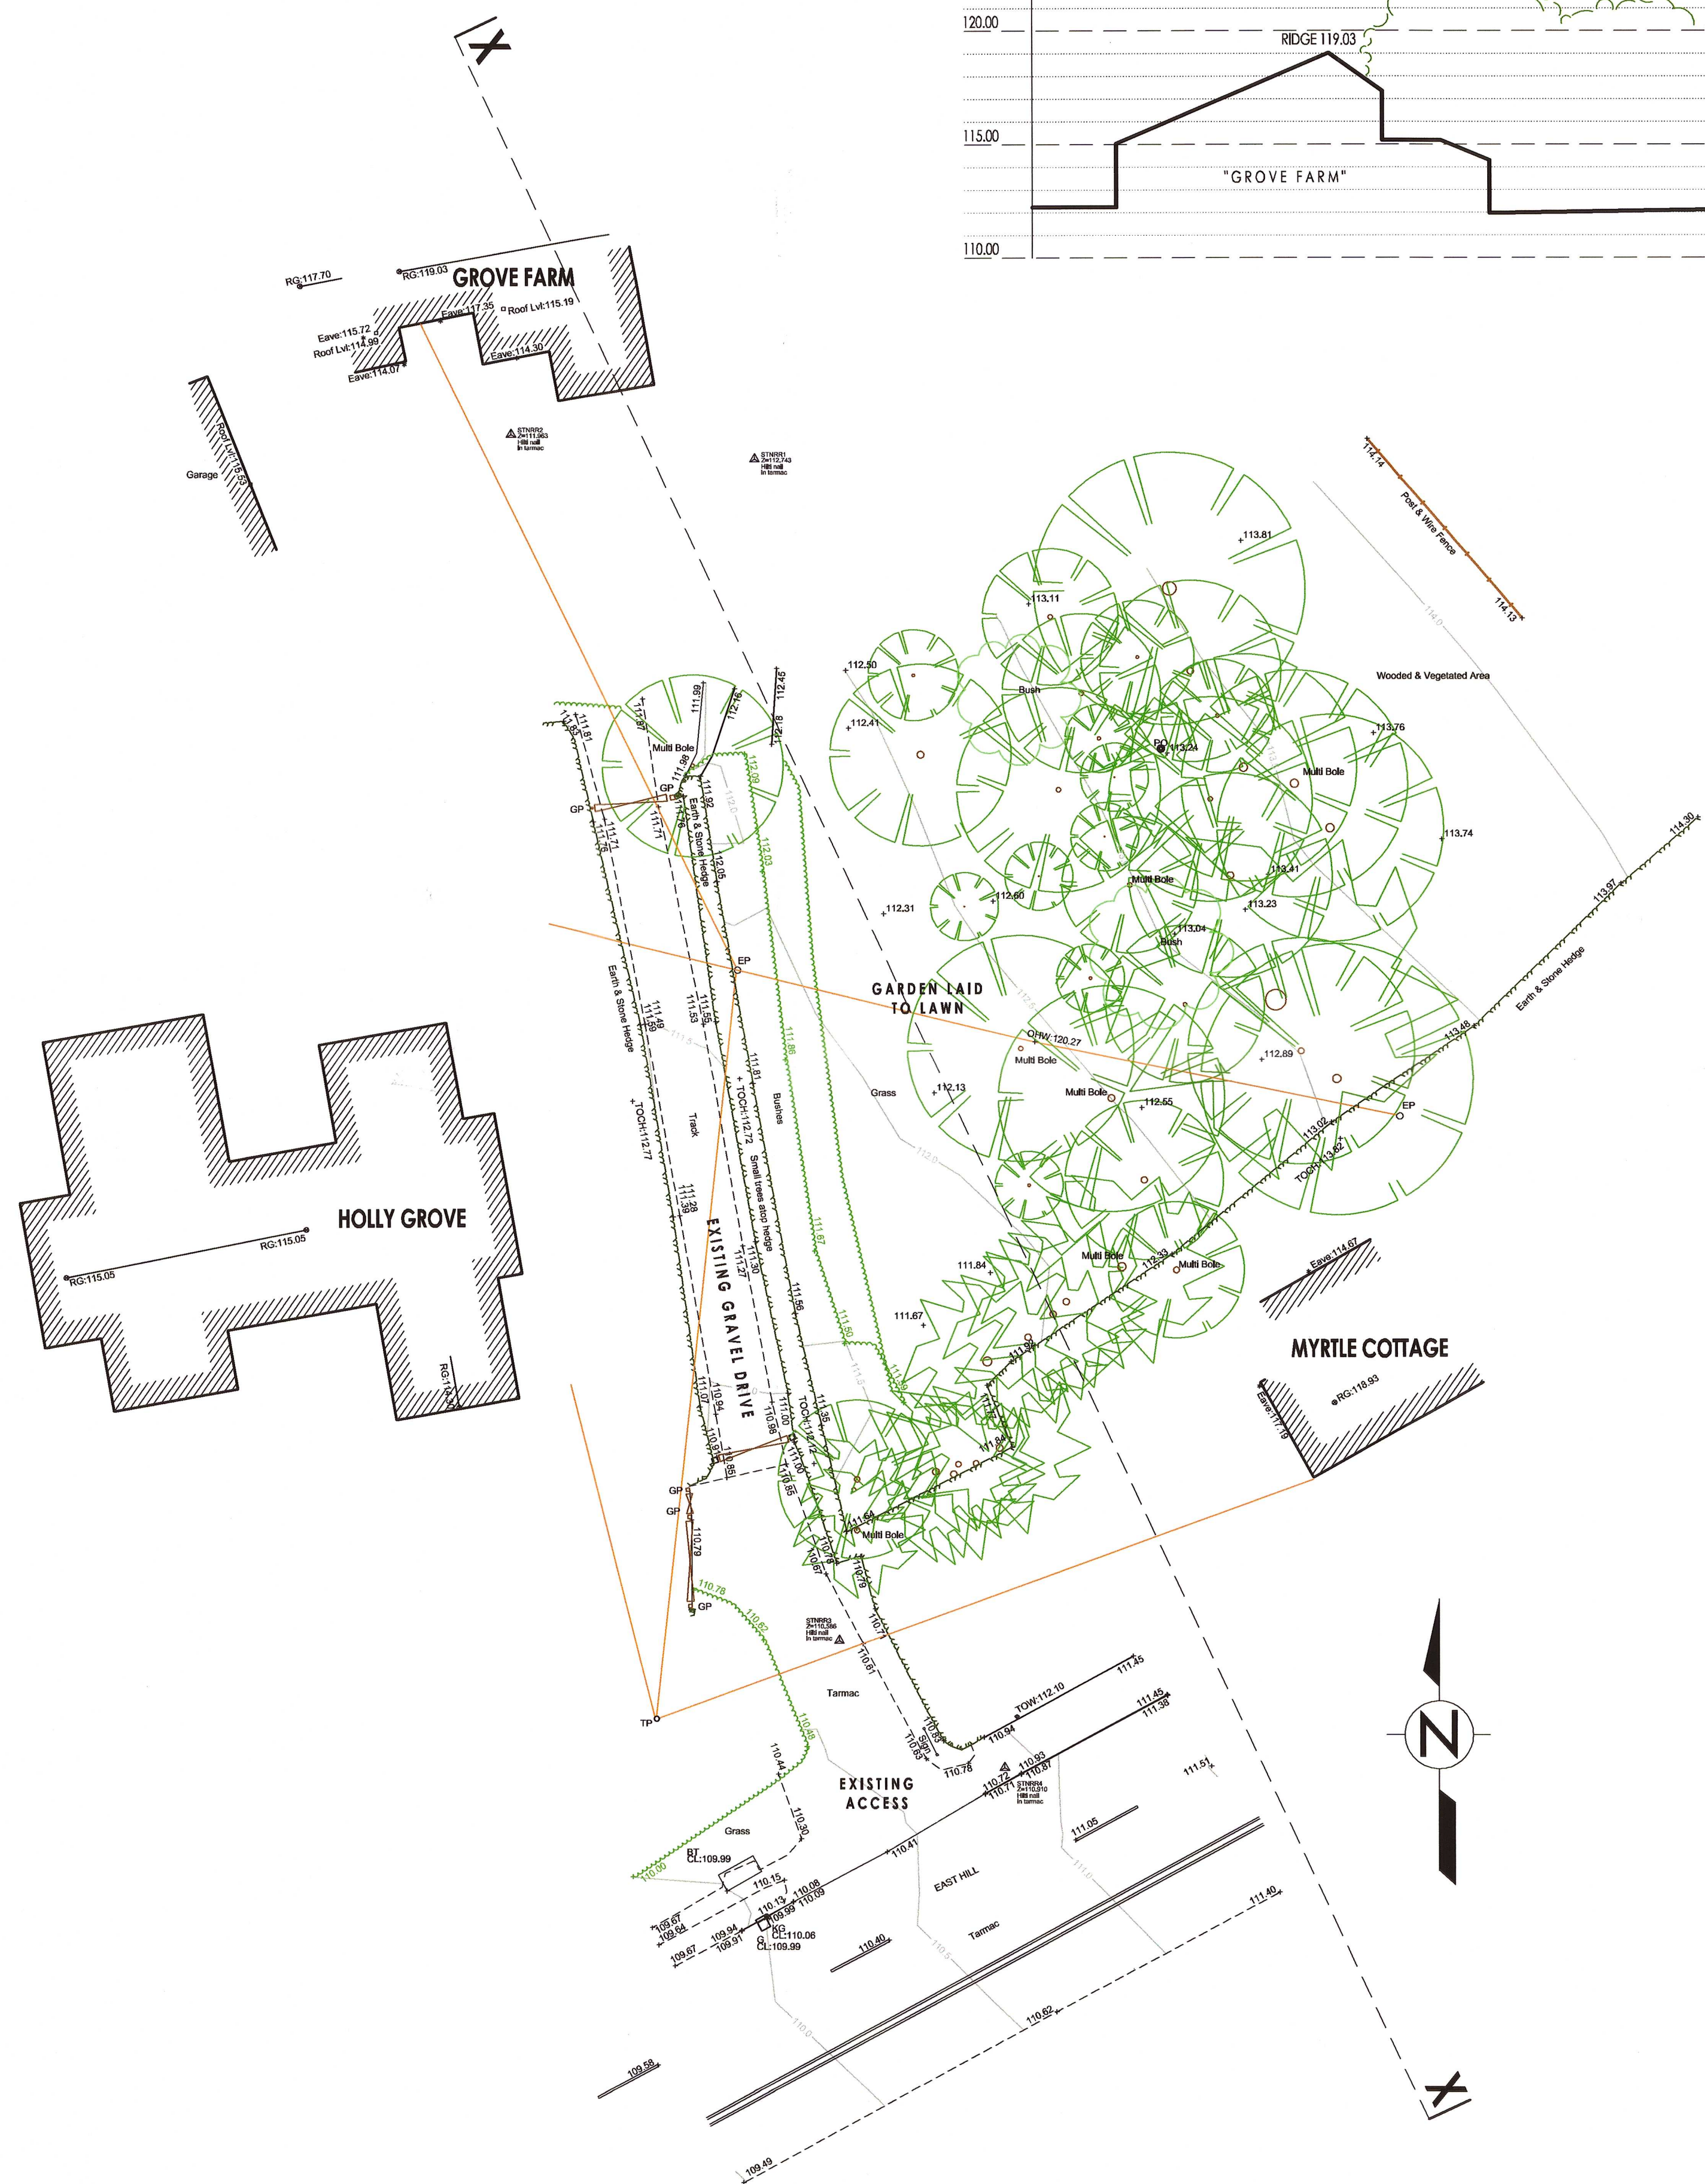

EXISTING SITE LAYOUT
 SCALE 1:200

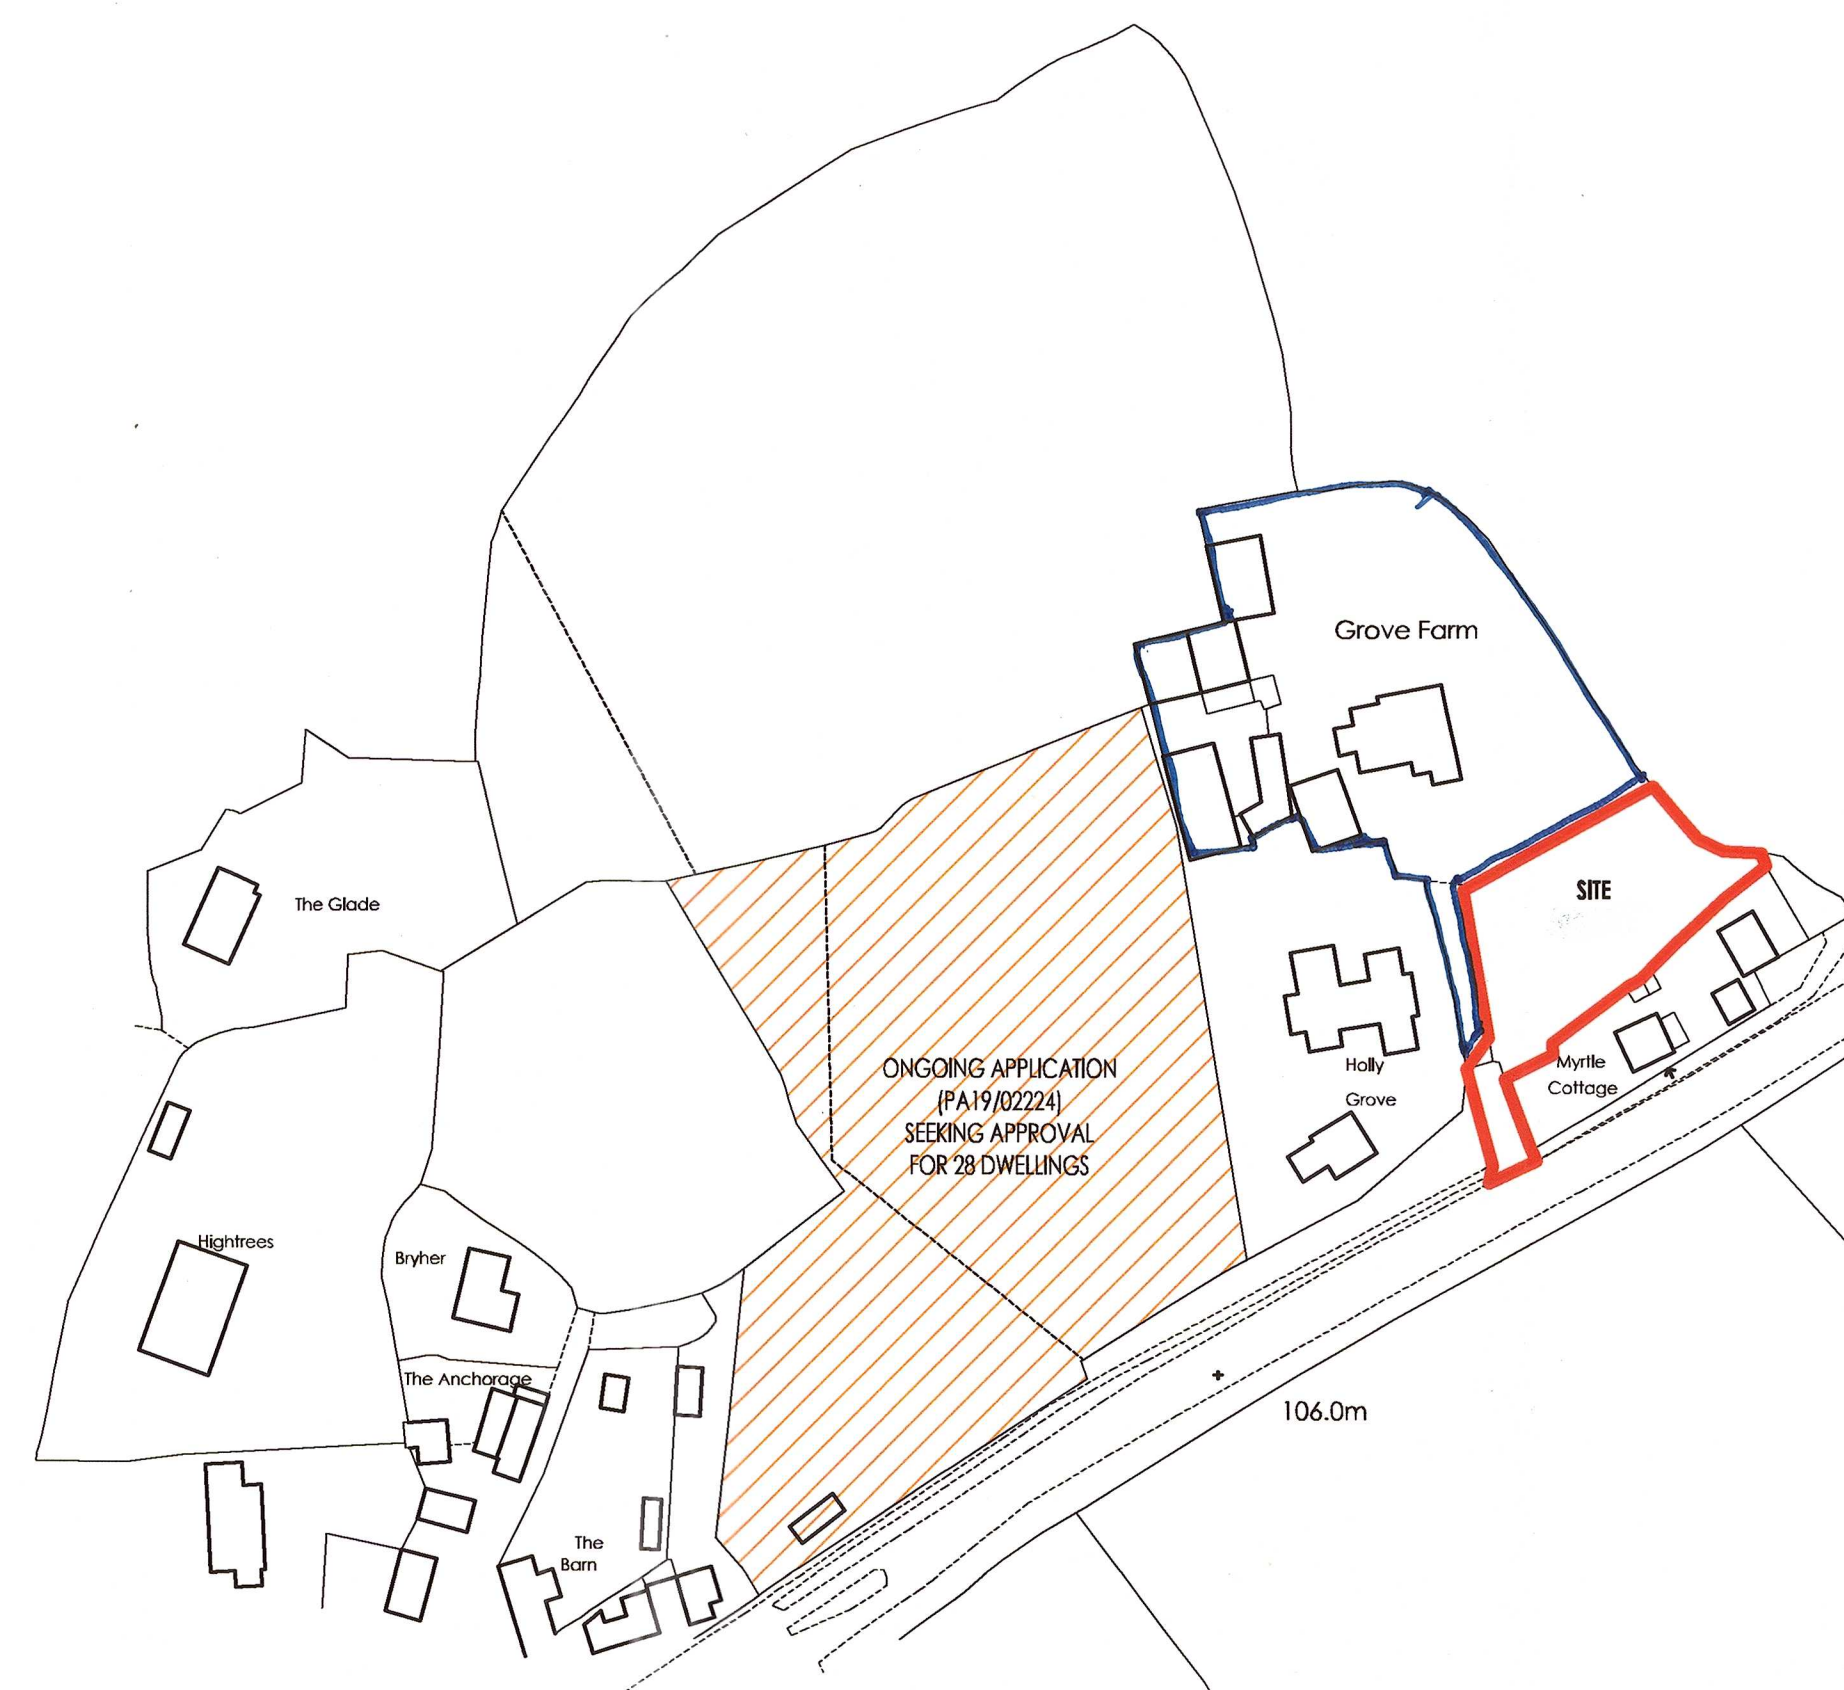

Ordnance Survey (c) Crown Copyright 2020. All rights reserved. Licence number 100022432

SITE LOCATION PLAN
 SCALE 1:1250

Rev.	Date	Description

JAMES MORFORD
 ARCHITECTURAL SERVICES

9 Heather Meadow
 Fraddon
 St Columb
 Cornwall, TR9 6GA

Mails: plans@jmorford.co.uk
 Web: www.jmorford.co.uk
 Tel: 01728 862855
 Mobile: 07977 510611

EXTENSIONS, LOFT CONVERSIONS, NEW BUILD, LISTED BUILDINGS, COMMERCIAL

PROJECT:
PROPOSED INFILL DWELLING
LAND SOUTH OF GROVE FARM
EAST HILL, BLACKWATER
TRURO
TR4 8EG

CLIENT:
MR R. BUCKLAND & MRS S. HERMAN

DRAWING:
EXISTING DETAILS

SCALE: AS SHOWN @ A1	DRAWN BY: J. E. MORFORD
DATE: OCT. 2020	DRAWING NO. 2114-01

© THIS DRAWING IS THE COPYRIGHT OF J. E. MORFORD LIMITED