

Project :
Peter Hill, London

Title :
Pitch 1 - Detail,
New artificial grass


Drawing Number :
010

Date:
09 June 2021

Scale:
1:5 @ A3

Revisions

Rev	Description

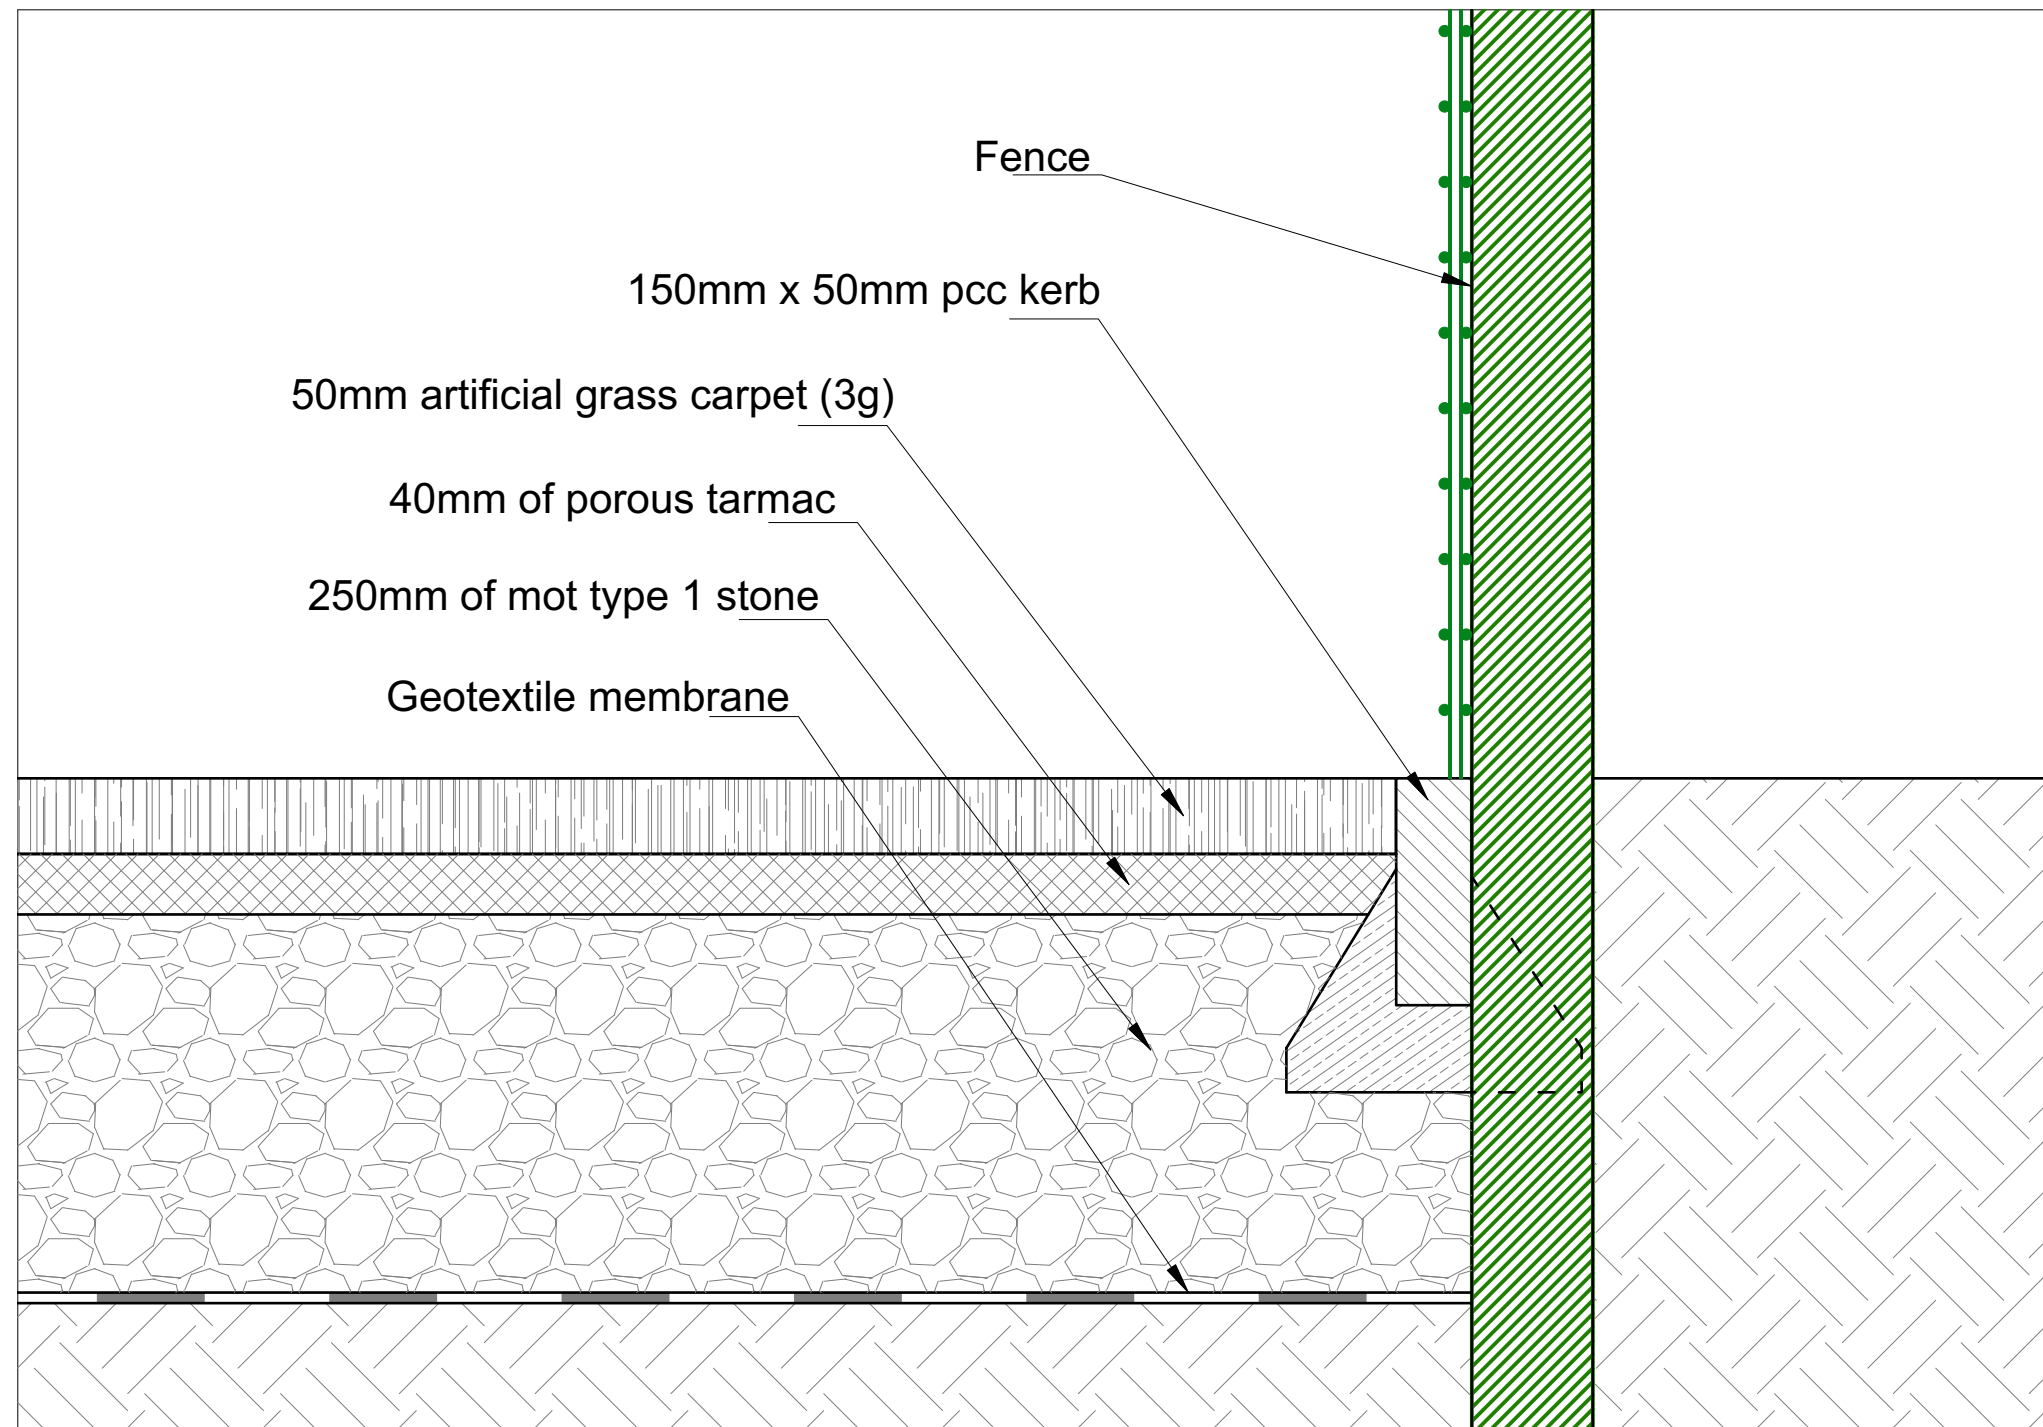

New artificial grass detail.

