

Project :

Peter Hill, London

Title :

Pitch 2 - Detail,
Existing muga
with artificial grass detail.

Drawing Number :

009

Date:


09 June 2021

Scale:

1:5 @ A3

Revisions

Rev. No.	Description

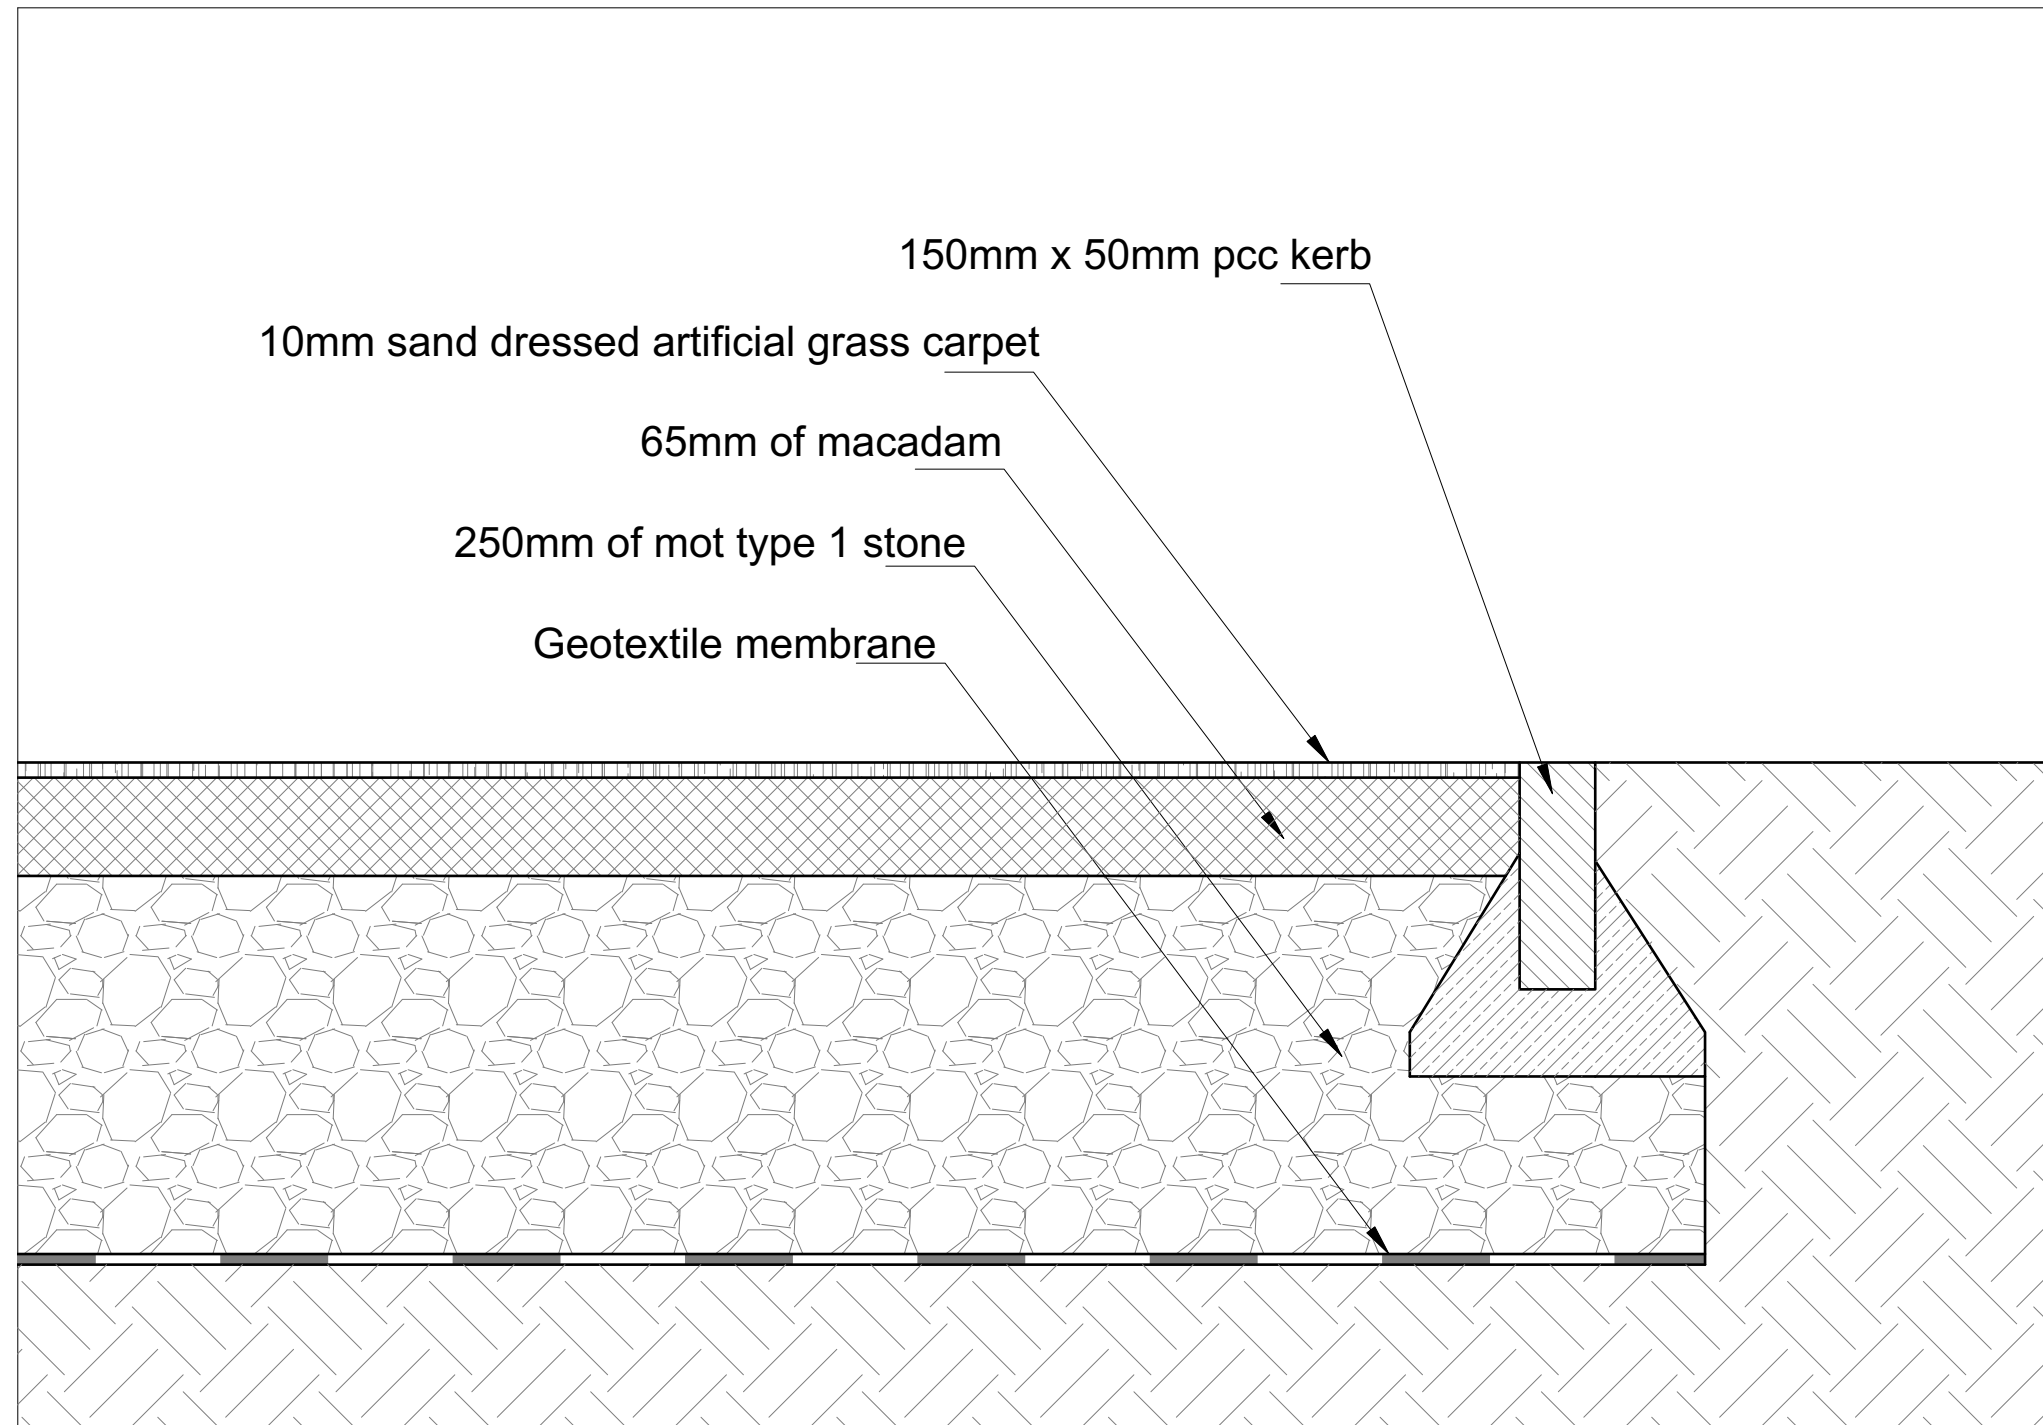

Existing muga to be resurfaced with artificial grass.

