



# SITE LOCATION PLAN

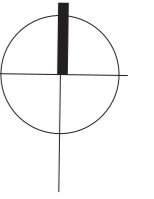


SITE LOCATION PLAN  
1:1250 @ A3

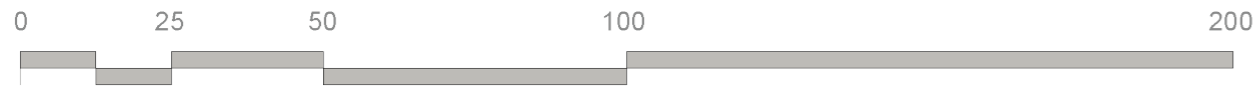

SCALE BAR  
1:1250 @ A3

# BLOCK PLAN


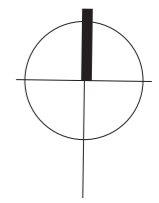


BLOCK PLAN  
1:500 @ A3




SCALE BAR  
1:500@ A3


# GROUND FLOOR PLAN AS EXISTING

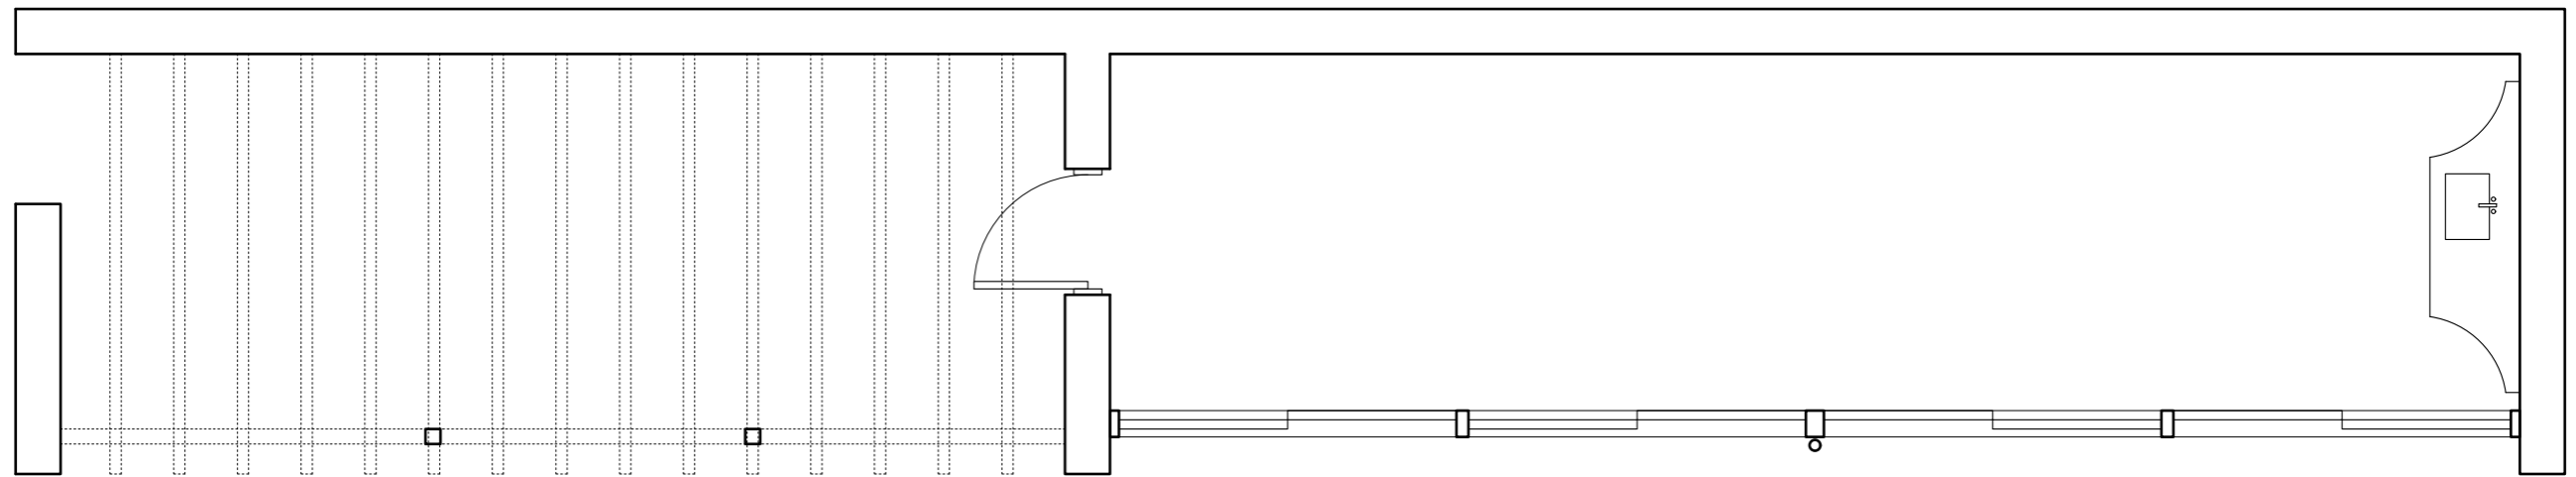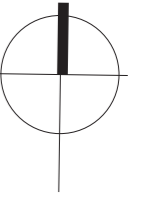

GROUND FLOOR PLAN  
1:50 @ A3

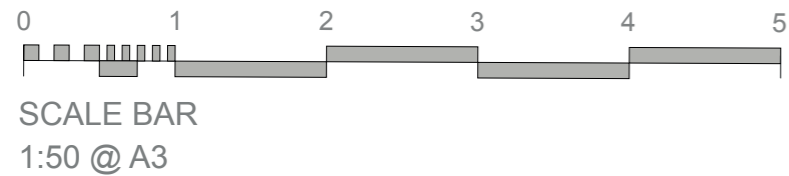

SOUTH ELEVATION AS EXISTING

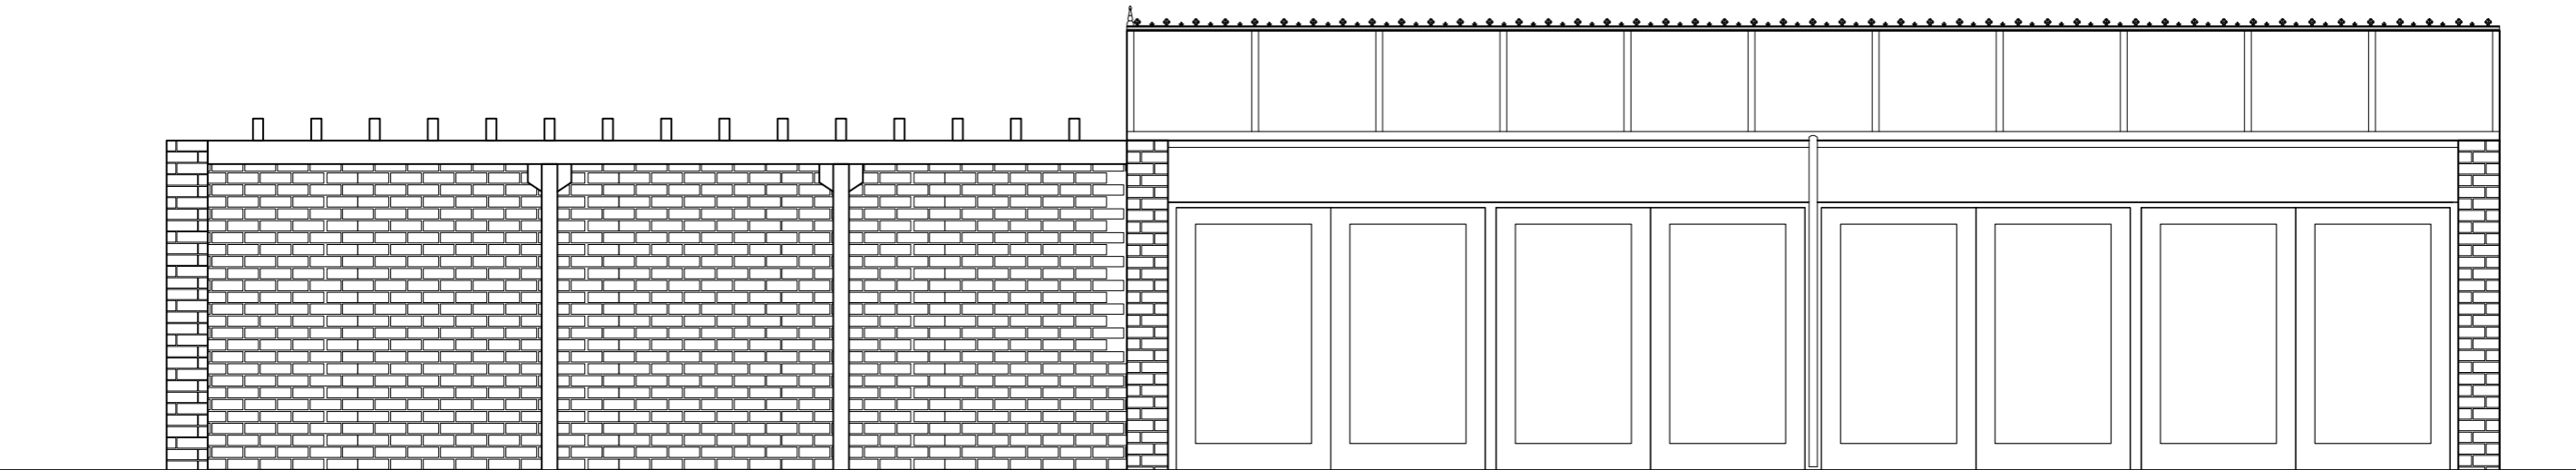


SOUTH ELEVATION  
1:50 @ A3



SCALE BAR  
1:50 @ A3

# NORTH ELEVATION AS EXISTING

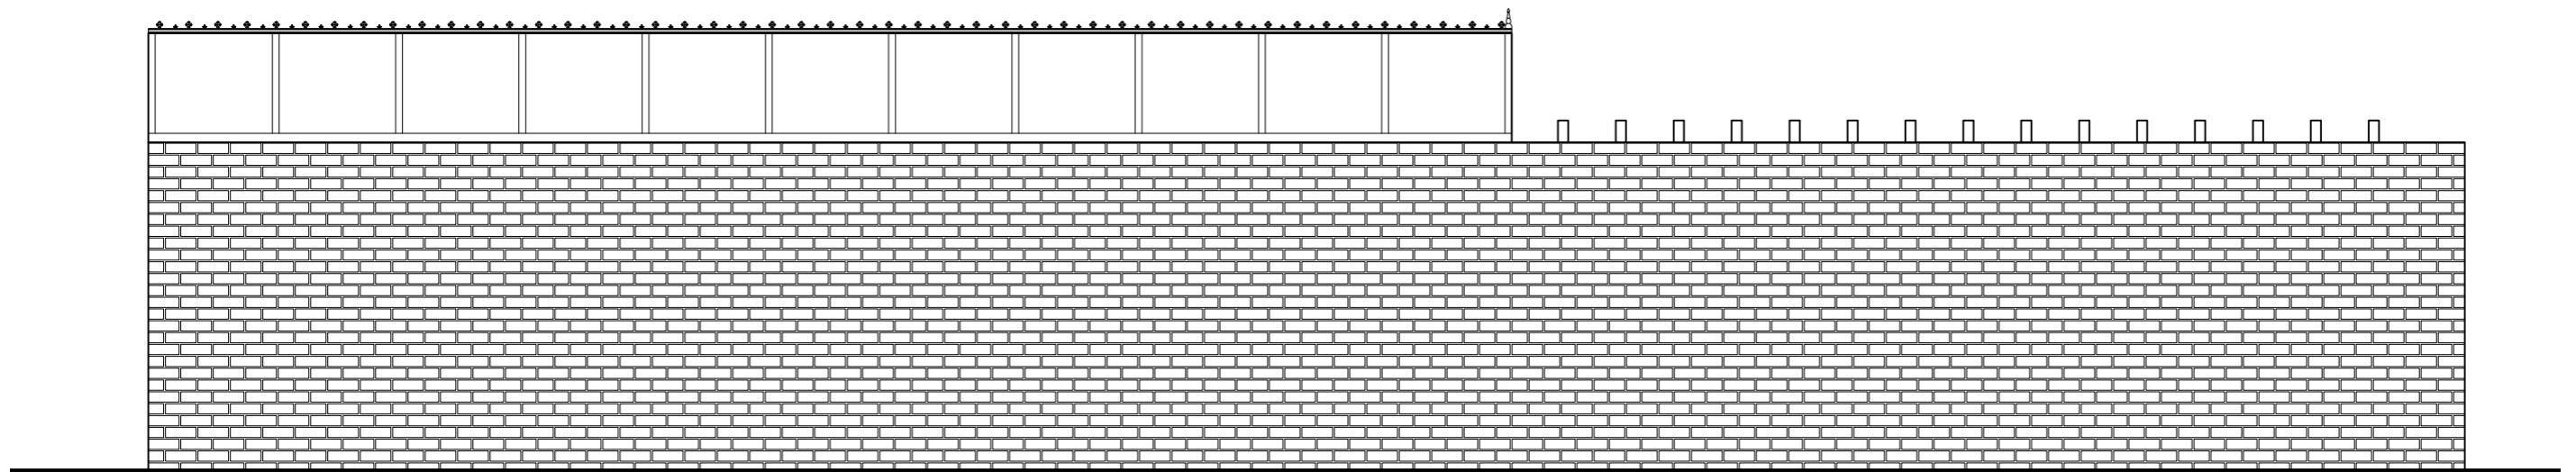


NORTH ELEVATION  
1:50 @ A3




SCALE BAR  
1:50 @ A3

EAST & WEST ELEVATION AS EXISTING

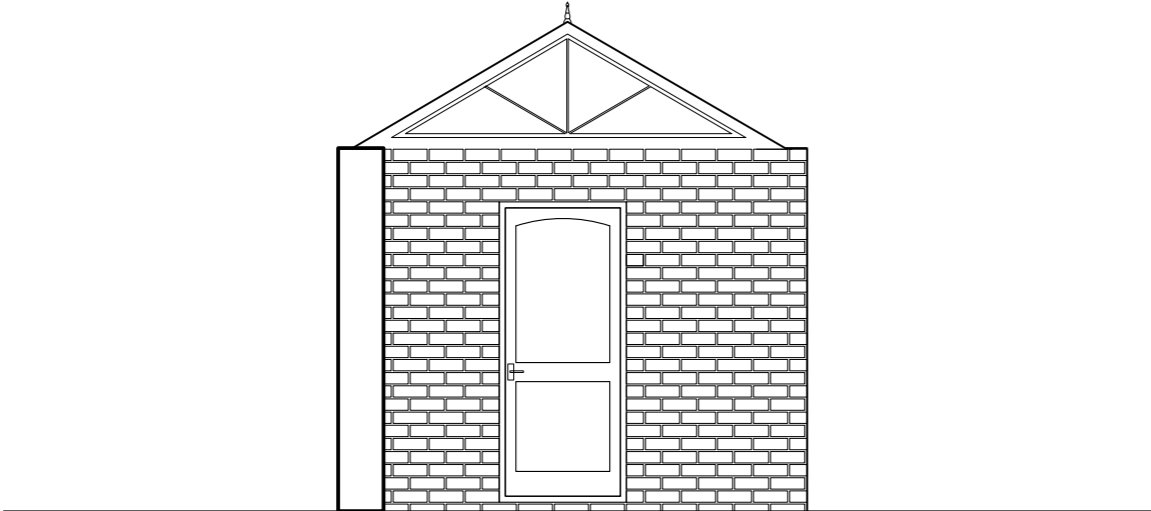

WEST ELEVATION  
1:50 @ A3


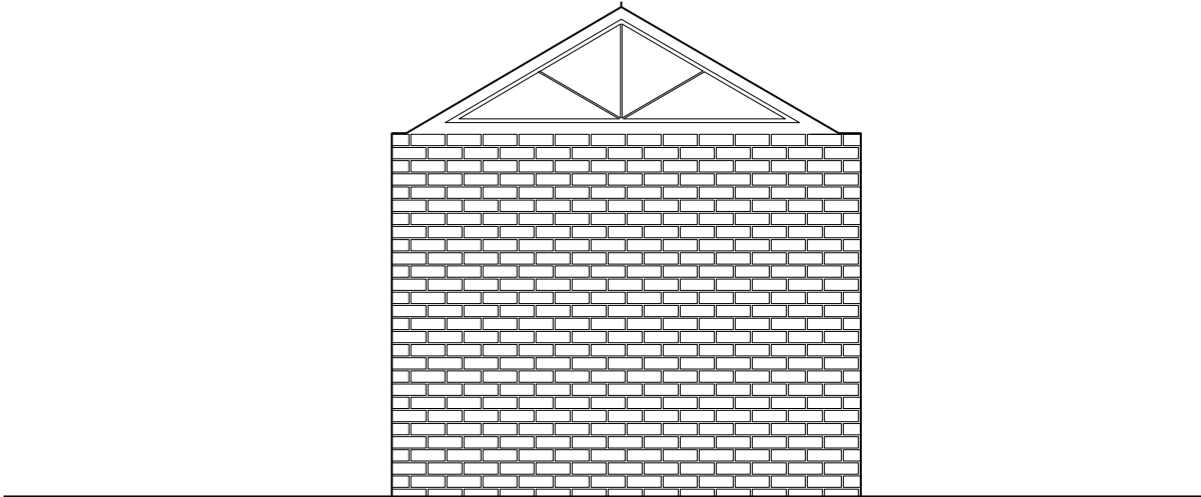


EAST ELEVATION  
1:50 @ A3



SCALE BAR  
1:50 @ A3

# GROUND FLOOR PLAN AS PROPOSED

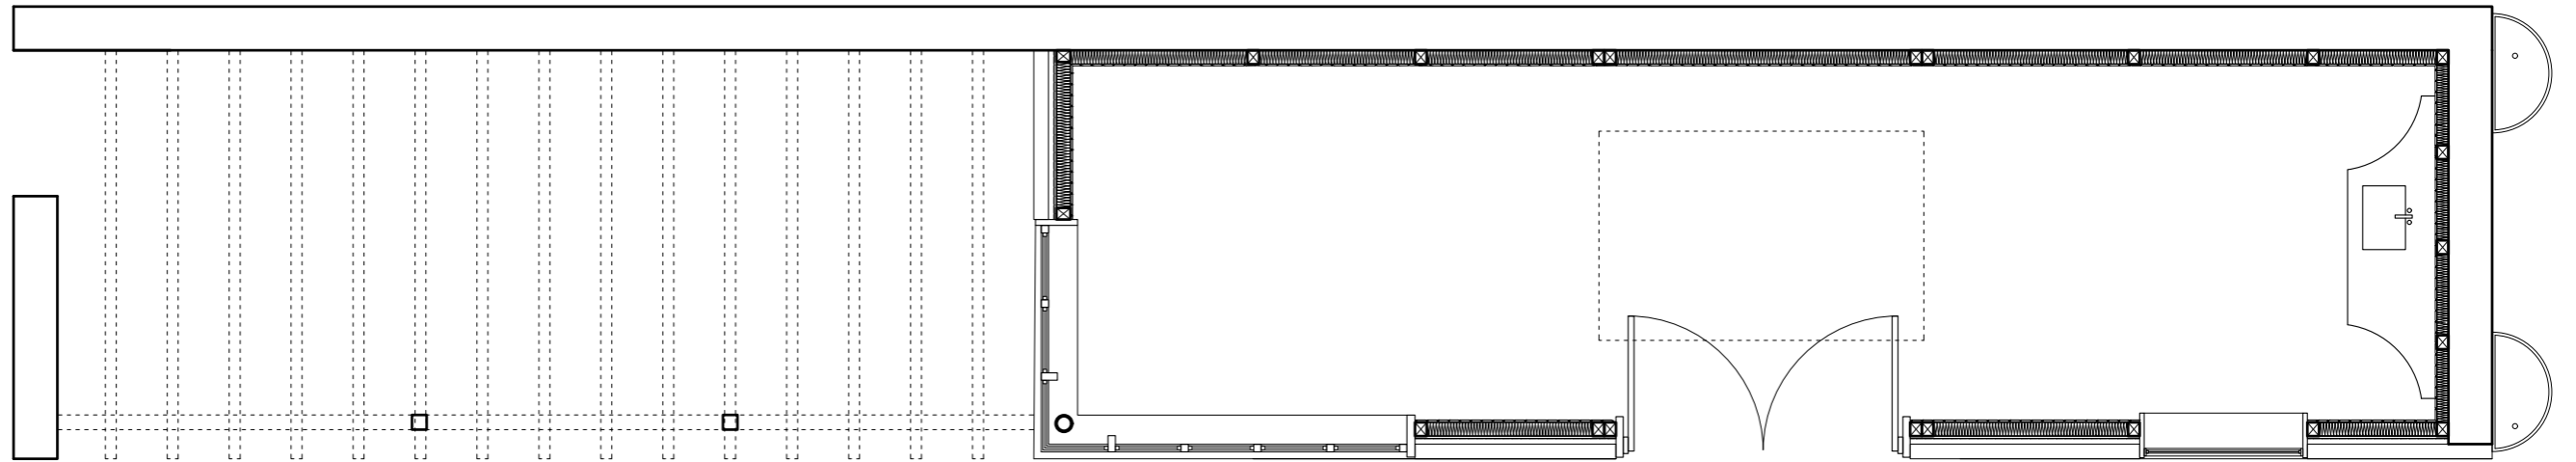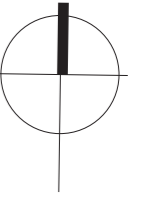


GROUND FLOOR PLAN  
1:50 @ A3



SCALE BAR  
1:50 @ A3

ROOF PLAN AS PROPOSED

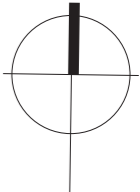

ROOF PLAN  
1:50 @ A3




SCALE BAR  
1:50 @ A3





SOUTH ELEVATION AS PROPOSED

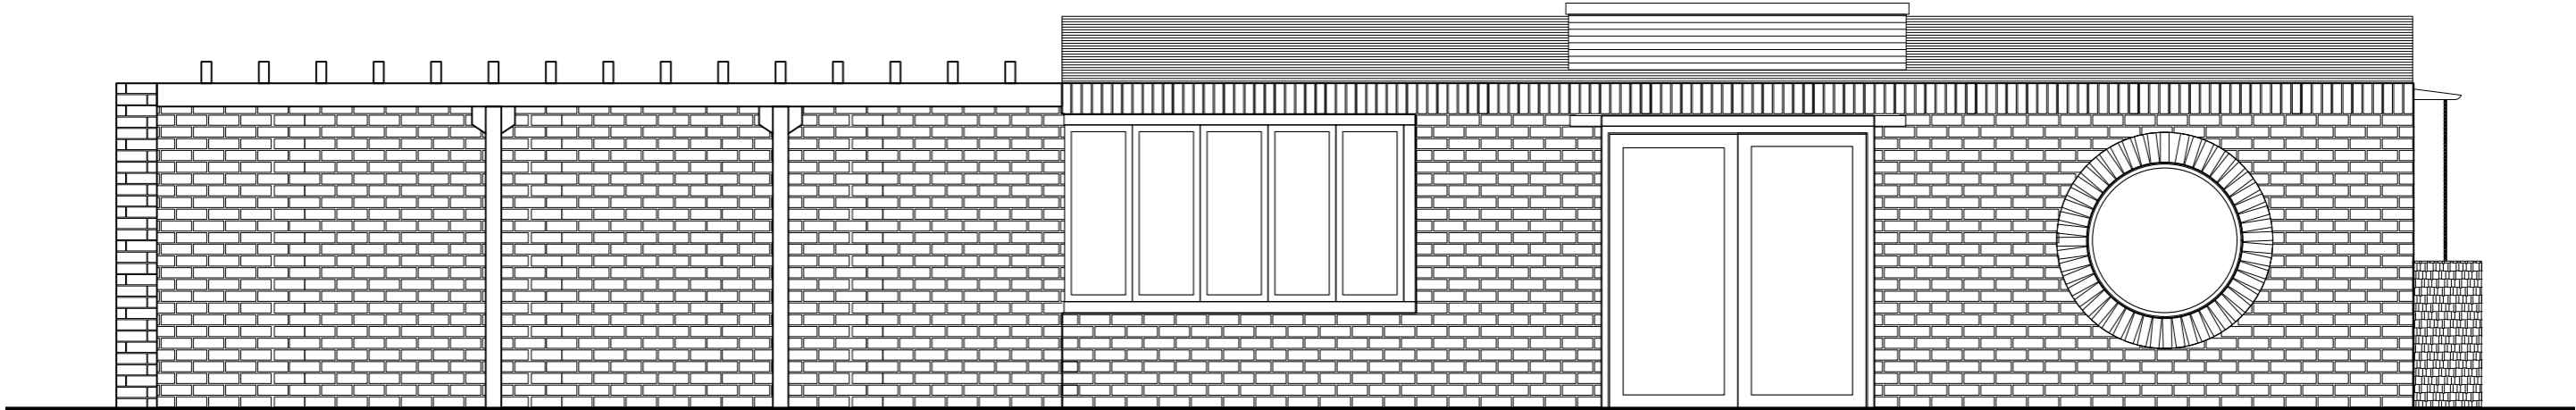


SOUTH ELEVATION  
1:50 @ A3




SCALE BAR  
1:50 @ A3

# EAST & WEST ELEVATION AS PROPOSED

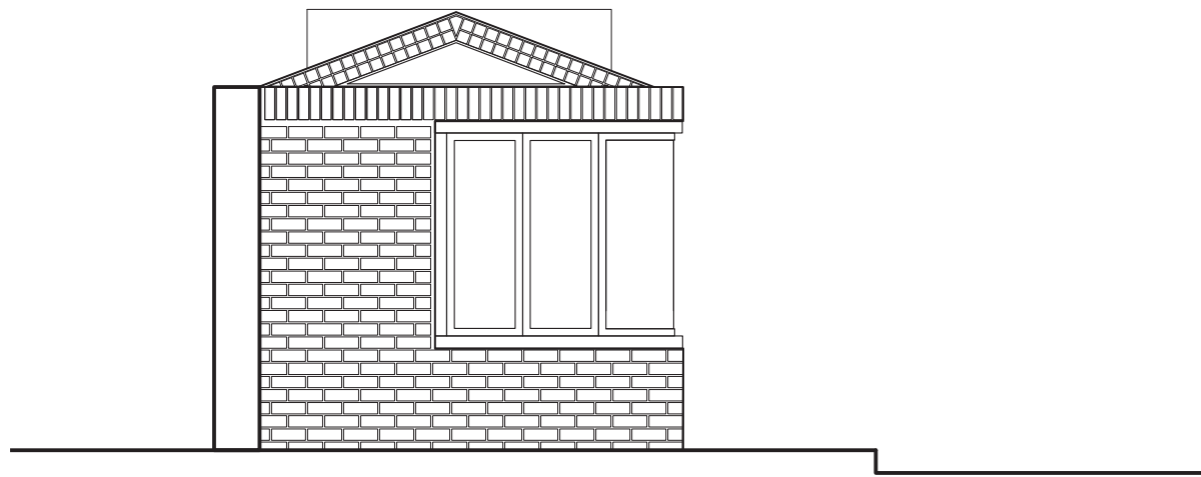

WEST ELEVATION  
1:50 @ A3

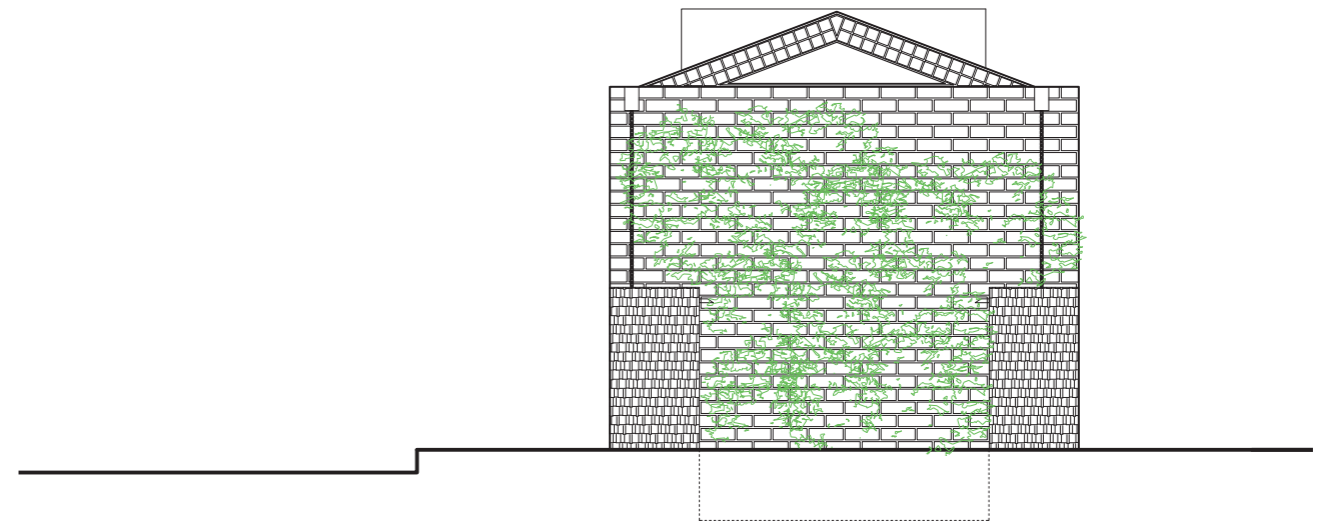


EAST ELEVATION  
1:50 @ A3



SCALE BAR  
1:50 @ A3

NORTH ELEVATION AS PROPOSED


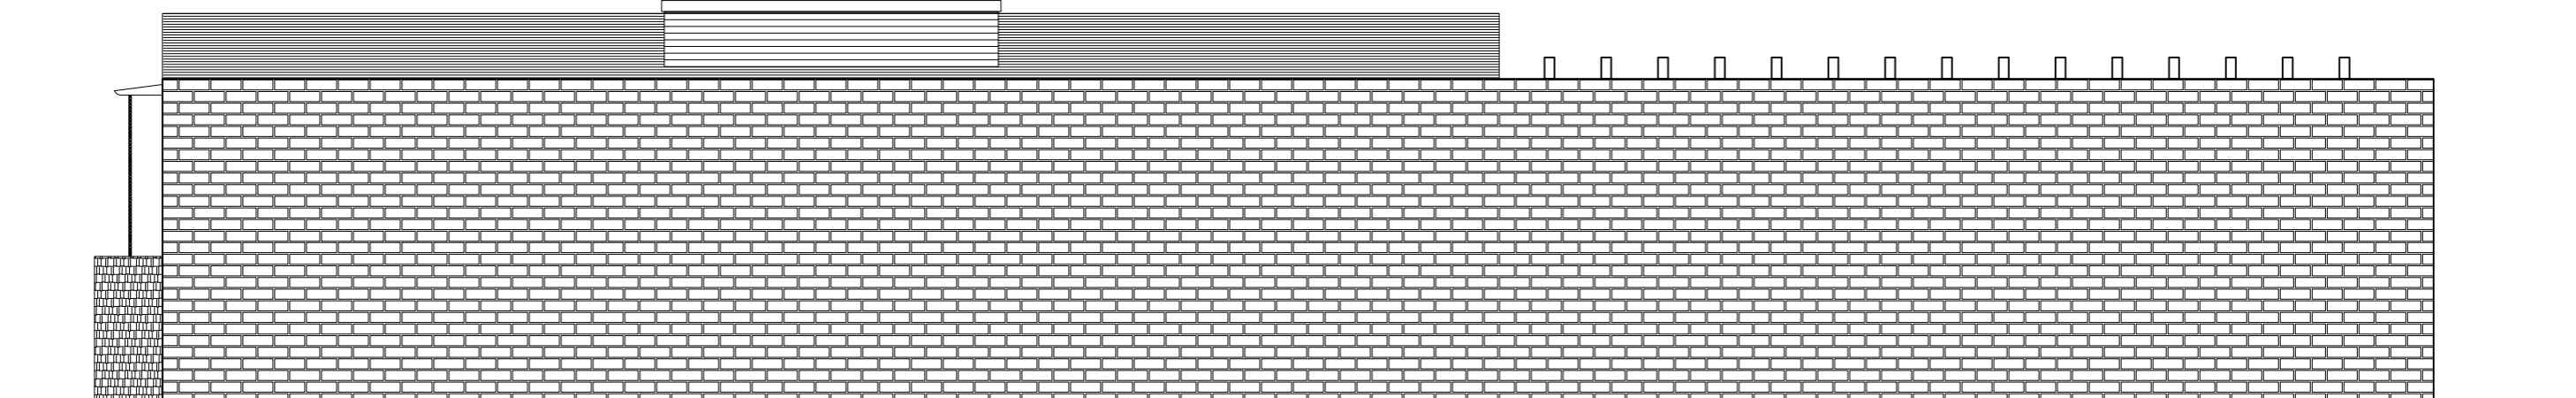


NORTH ELEVATION  
1:50 @ A3




SCALE BAR  
1:50 @ A3

SECTION AA & BB AS PROPOSED

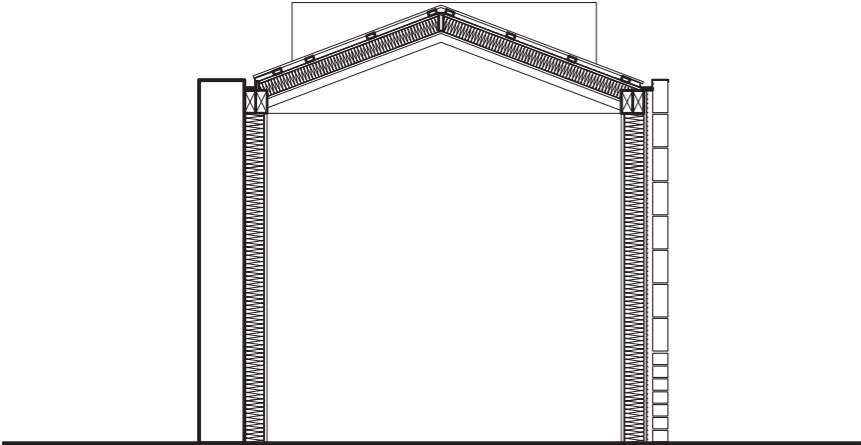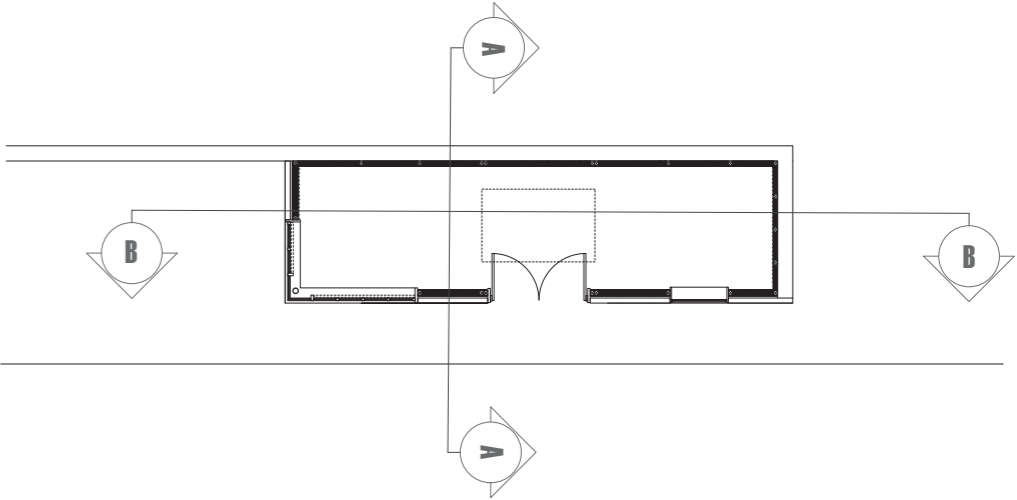

SECTION AA

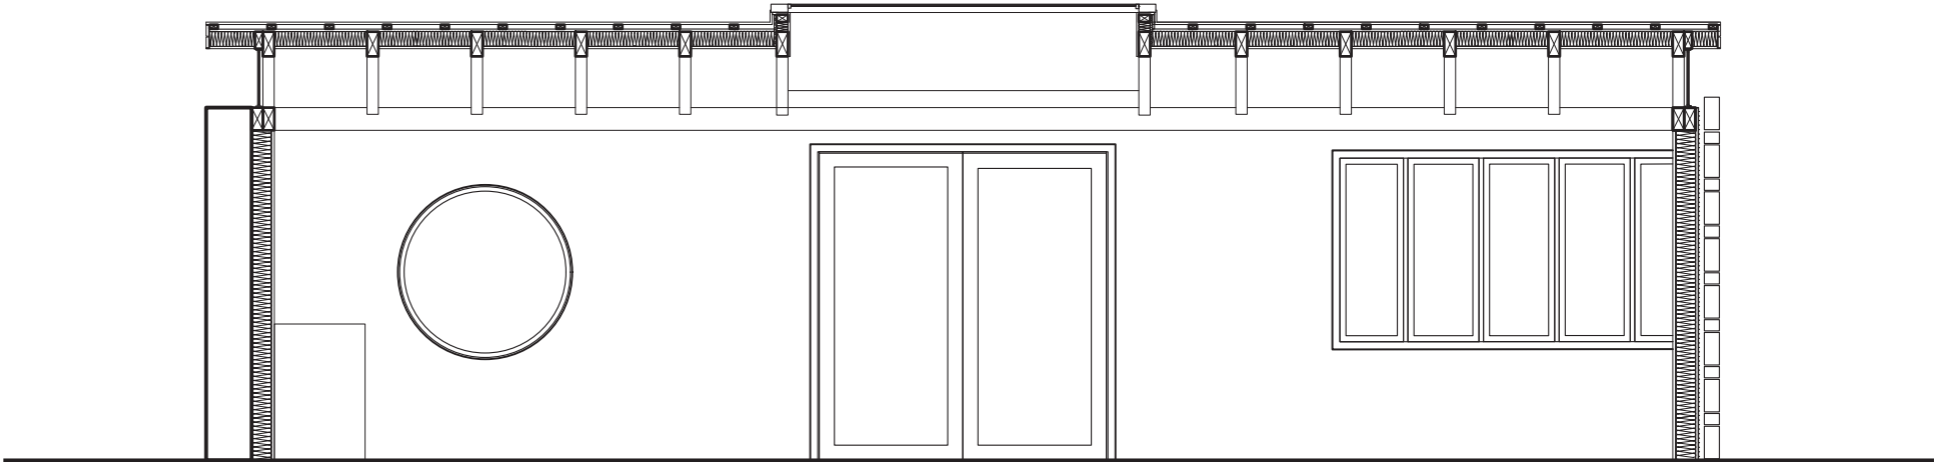

SECTION BB



SCALE BAR  
1:50 @ A3