

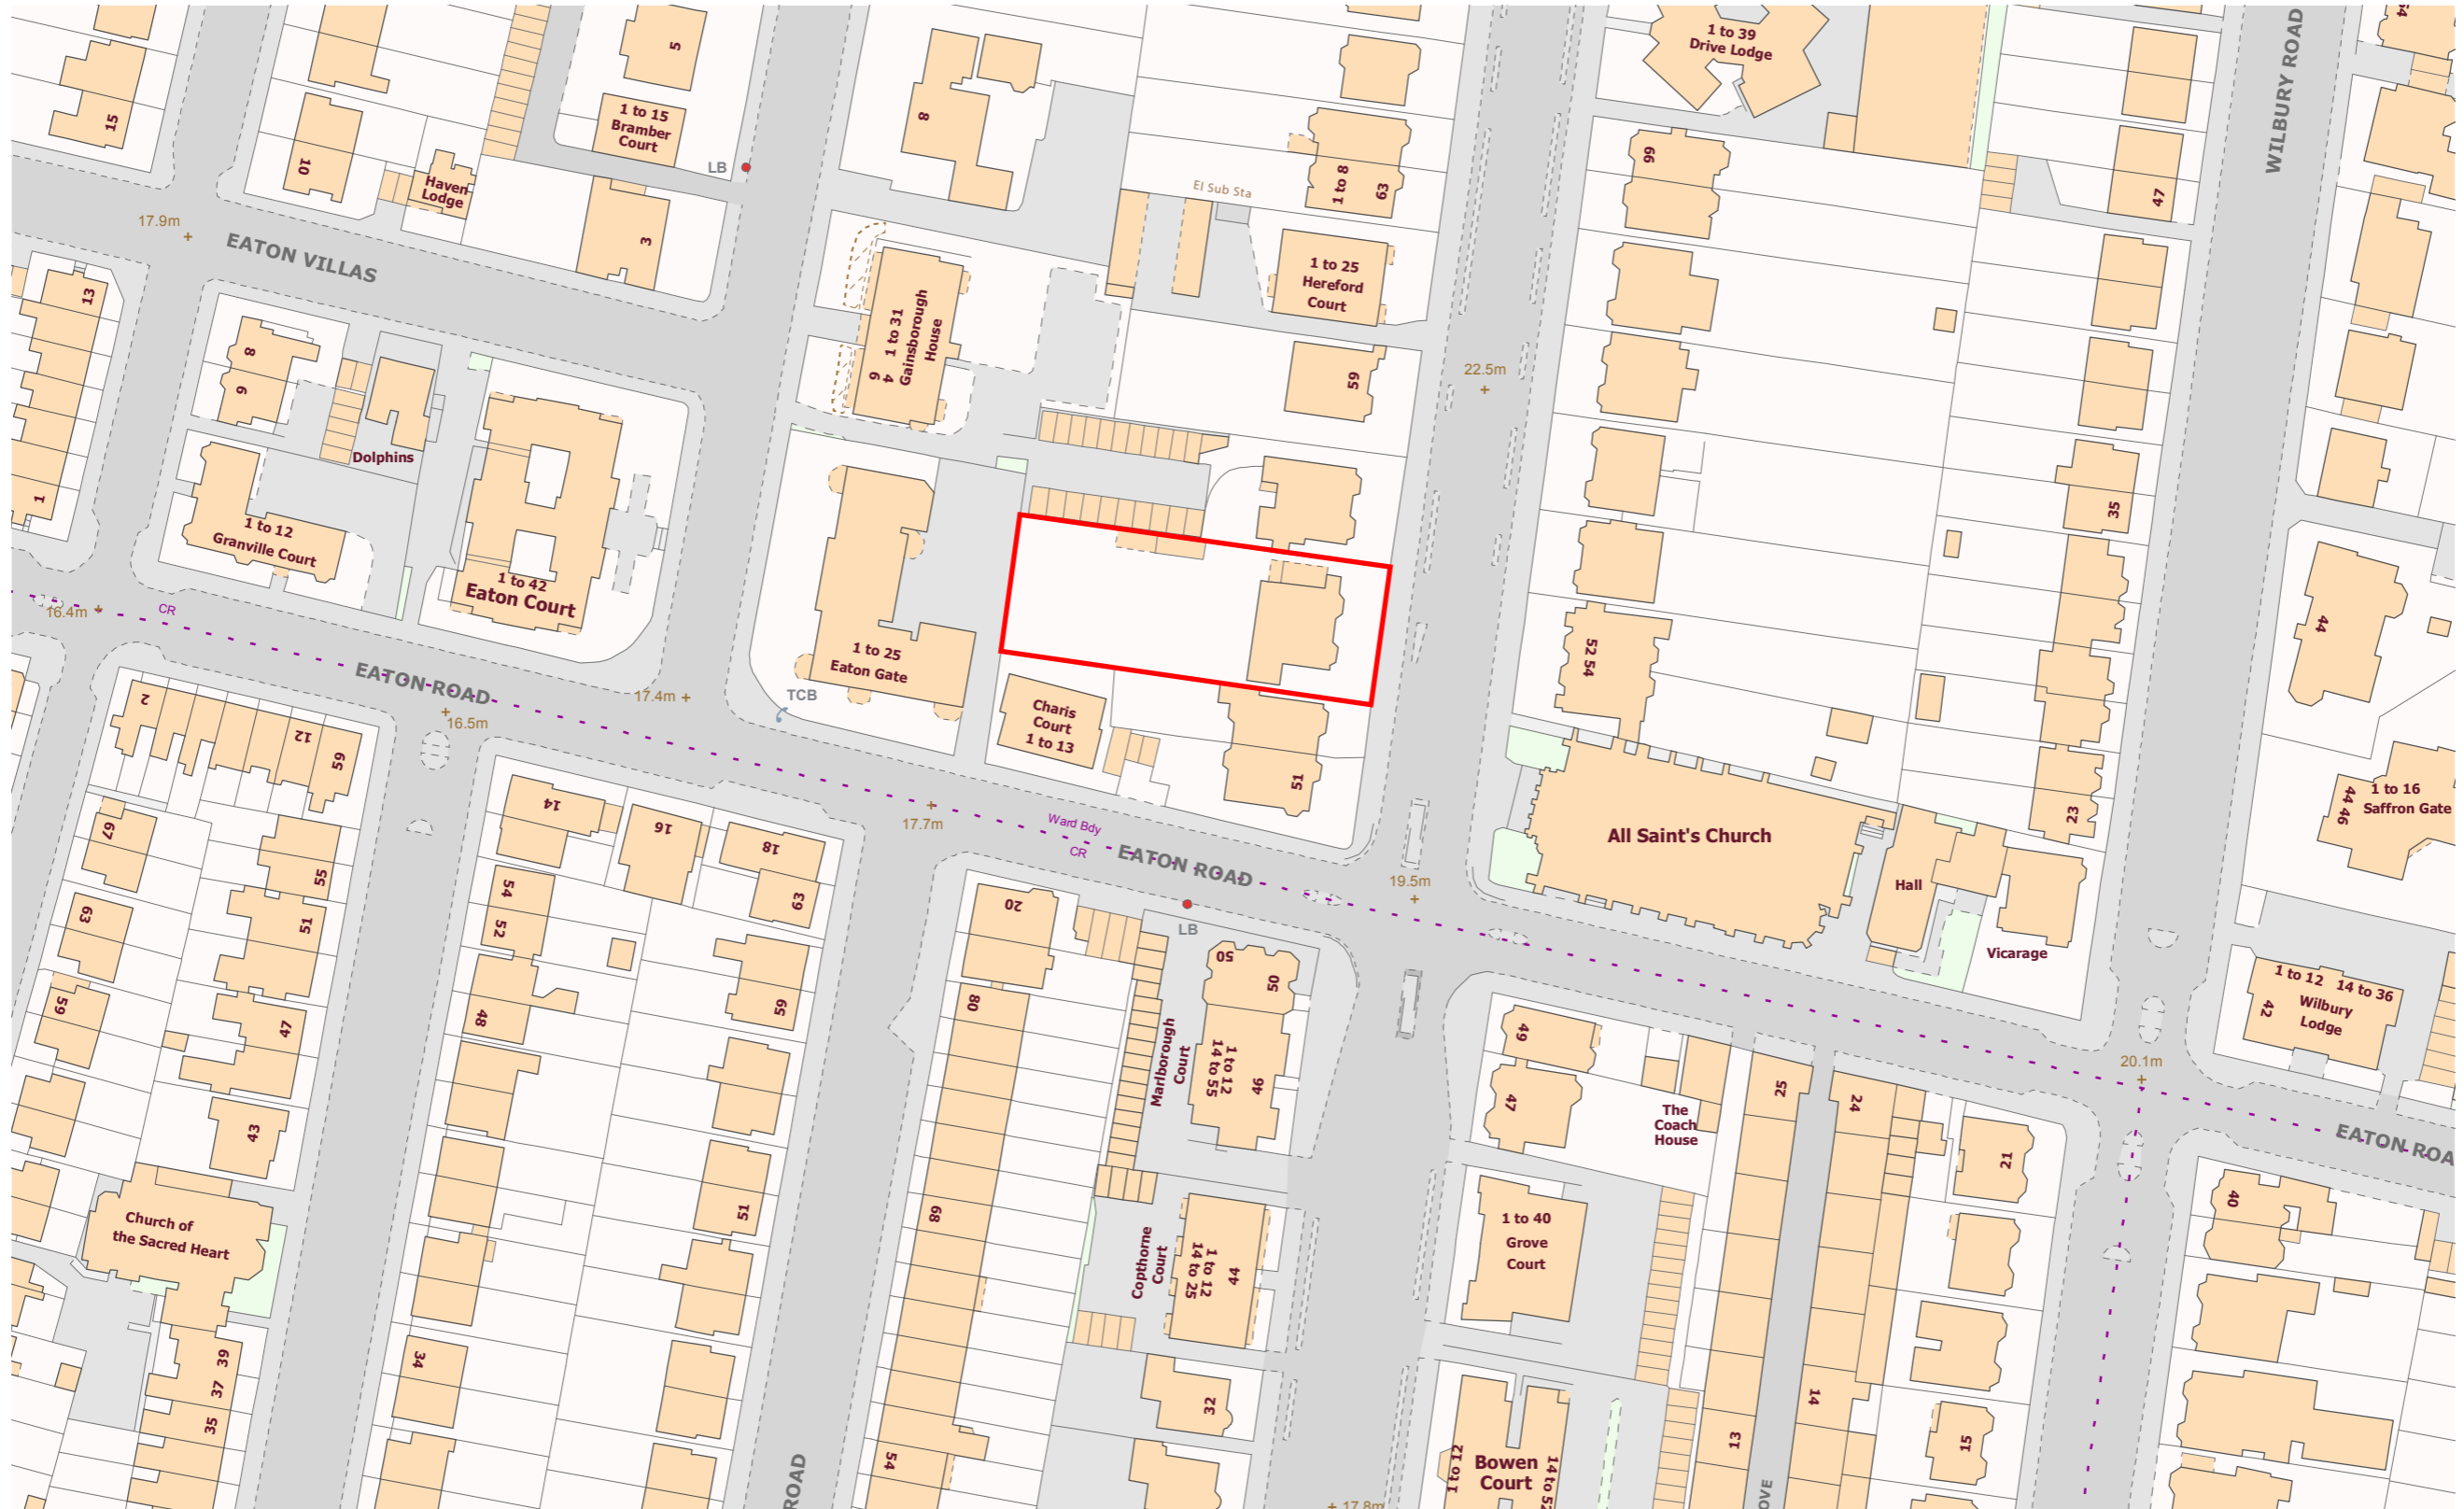


# SITE LOCATION PLAN

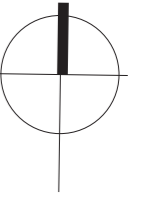

SITE LOCATION PLAN  
1:1250 @ A3

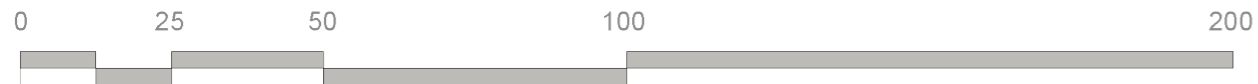

SCALE BAR  
1:1250 @ A3